

1032

32623 12 1913

LOT NO.	Δ	RADIUS	TANG.	ARC	SEC.	CIRCLES	QUANTITIES	LOTS	CITY	LOTS	CITY	MON. SCALE	1" = 20'	REC. NO.	1212	PAGE	58
							EXCAVATION					VER. SCALE	1" = 20'	DATE	8-19-58		
							STRAIGHT CURB NEW					PLAN	CLW	PROFILE	MEM	COMPUTED	
							OLD CURB RESET					CHECKED	GRADE	1/6	1/12/58		
							CIRCULAR CURB					LOTS	21	21	21	21	21
							PAVING					CITY	21	21	21	21	21
							CONCRETE BASE					TOTAL	21	21	21	21	21
												RECORD NO.	525011	LENGTH	262505		
												INDEX	NO.	NO.	NO.	NO.	NO.
												TOPO	NO.	NO.	NO.	NO.	NO.
												RECORD NO.	55103				



DEPARTMENT OF PUBLIC WORKS DETROIT
 CITY ENGINEERS OFFICE - DIVISION OF PAVING DESIGN
STREET PAVING PLAN
GROVE 60' WD.
GREENFIELD
 FROM **BILTMORE**
 TYPE OF PAVEMENT _____ WIDTH _____
 SHEET NO. **1**
 NUMBERS OF SHEETS **2**

DESIGNED BY *W. J. Williams*
 DRAWN BY *W. J. Williams*
 TRACED BY _____
 CHECKED BY *W. J. Williams*
 APPROVED *W. J. Williams*
 ENGINEER OF STREETS
 ASST. CITY ENGINEER

EXISTING POOLS & BASINS
 NEW " " " "

BENCH MARKS
 113.210 - S SIDE OF 6-MILE RD, 150' W. OF SUNDERLAND; A TRACK SPK IN 10' ELM. - 161.262
 ARROW ON HYD. IN E. COR. RUTHERFORD AND GROVE - 179.26
 SPK. IN POLE, S-W COR. WINTHROP AND GROVE - 178.58

JOB-NO. D-2076

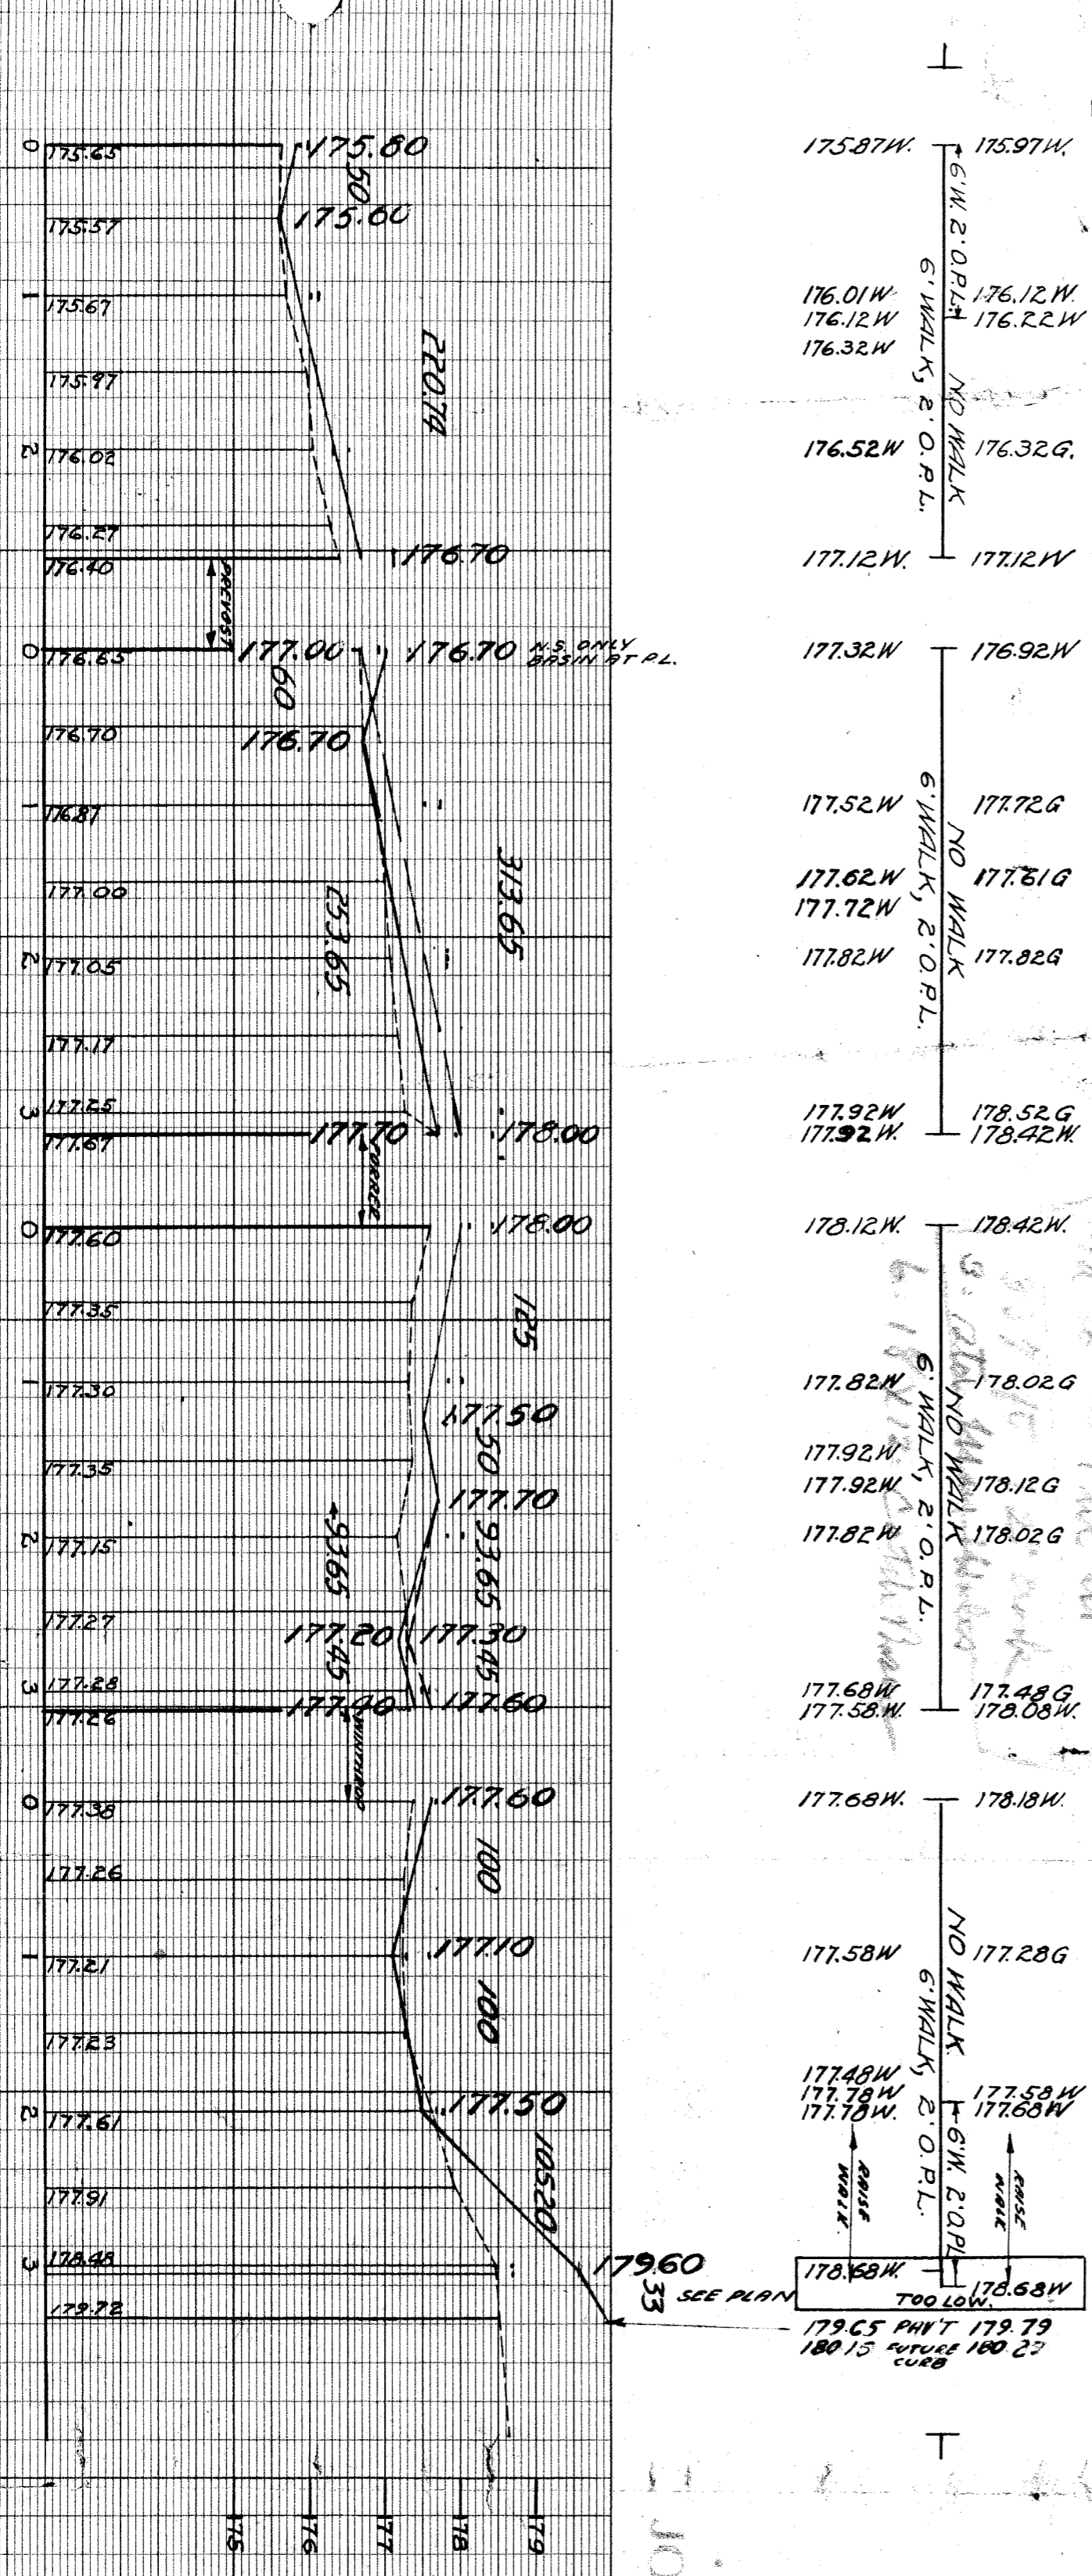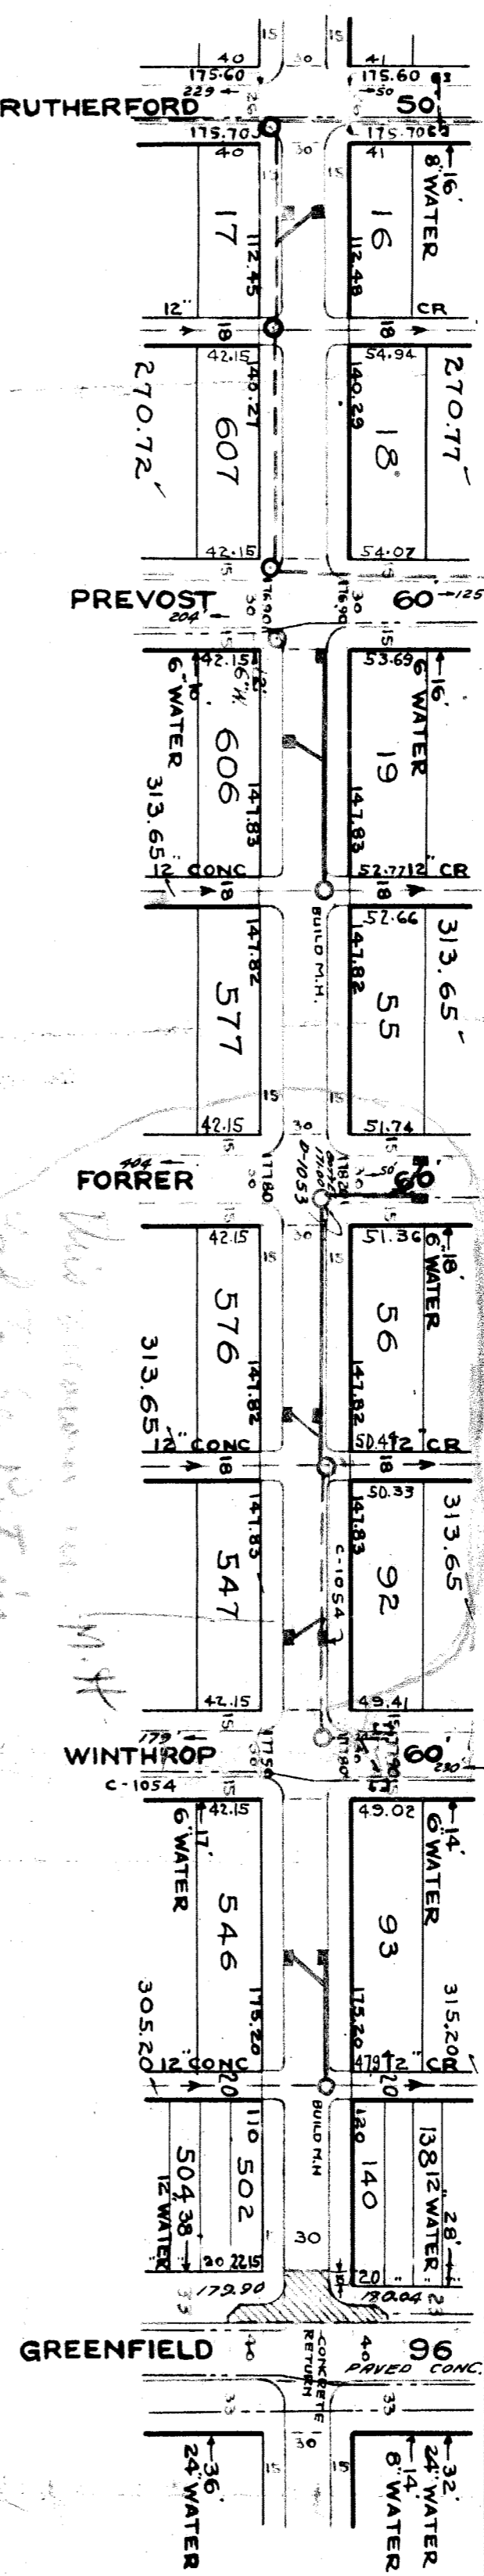

SEE PLAN 179.60
 179.65 PWT 179.79
 180.15 PWT 180.27
 CURB