

STREET PAVING PLAN
CITY OF DETROIT

DEPARTMENT OF PUBLIC WORKS - CITY ENGINEER'S OFFICE

NAME OF STREET **GROVE**

FROM **33 WEP L GREENFIELD**

TO **W P L SUSSEX**

TYPE OF PAVEMENT **8 6 ONE COURSE CONCRETE-INTERGRAL CURB 3 6 X 30 FT. WD. 8" UNIFORM AT STREET INTERSECTION EXCEPT AS NOTED**

FOR P.L.D. C.C. **7-18-55**

BENCH MARKS **ELEV. 180.623**

PLBM **86-2504** IN THE CORNER OF NICHOLS-WHITCOMB **180.648**

PLBM **86-210** NE CORNER OF NICHOLS-GREENFIELD **180.77**

CEN. RR. SPRINGS GROVE 20' W. GREENFIELD **182.40**

CEN. ARROW ON HHT. SEC. GROVE - PRES. **184.14**

CEN. ARROW ON HHT. SEC. GROVE - WHITCOMB **184.25**

CEN. ARROW ON HHT. SEC. GROVE - SUSSEX **184.25**

NOTES: **FOR SWARTS & LIT. SET. STD. DETAIL DRAWING C-327**

HORIZONTAL CONTROL BY MONUMENTS AT GREENFIELD & GROVE AND BY EXISTING RETURNS.


INDEX NO.	66
T.O.P. NO.	85
INDEXED	

MADE BY	C.H. HARE	CHECKED BY	B.T. B.
PLAN	O'HARE		
PROFILE			
GRADE			
ESTIMATE			
SEWER APPROVED			
FINAL CHECK			
APPROVED			

PETITION NO. FORCED C.C.	325-C-P-4	DATE	7-18-55
ASSIGNMENT NO.		GROUP NO.	
BOOK NO.	1790	PG.	29
DATE OF DRAWING	7-17-57	LEVEL	1-10-56
LOT 21	2812.54	LENGTH	1436.27
LOT 17	2860.00	LENGTH	143.00
TOTAL	3158.54	LENGTH	1579.27

QUANTITIES	ESTIMATED
EXCAVATION	CU. YDS.
NEW CURB	LN. FT.
PAVING	SQ. YDS.
TEST CORES	SQ. FT.
SIDWALK	
MANHOLES	CONSTRUCT
ADJUST	
ADJUST	
CONSTRUCT	
CONSTRUCT	
LN. FT.	

DATE	REVISIONS
2-8-55	OLD MAP
BEFORE STARTING CONSTRUCTION CONTRACTOR MUST CHECK WITH UTILITIES FOR LOCATIONS OF EXISTING STRUCTURES WHETHER OR NOT INDICATED ON PLANS.	
SCALE	
LOTS & ALLEYS	1" = 100'
STREET WIDTH	1" = 30'
VERTICAL	1" = 2'
OBSTRUCTION COMPLETED	7-18-59
PAVING COMPLETED	
SUPPLEMENTARY DETAILS	
C-23	C-23
C-23A	C-23A
C-27	C-27
C-27A	C-27A
C-27B	C-27B
C-27C	C-27C

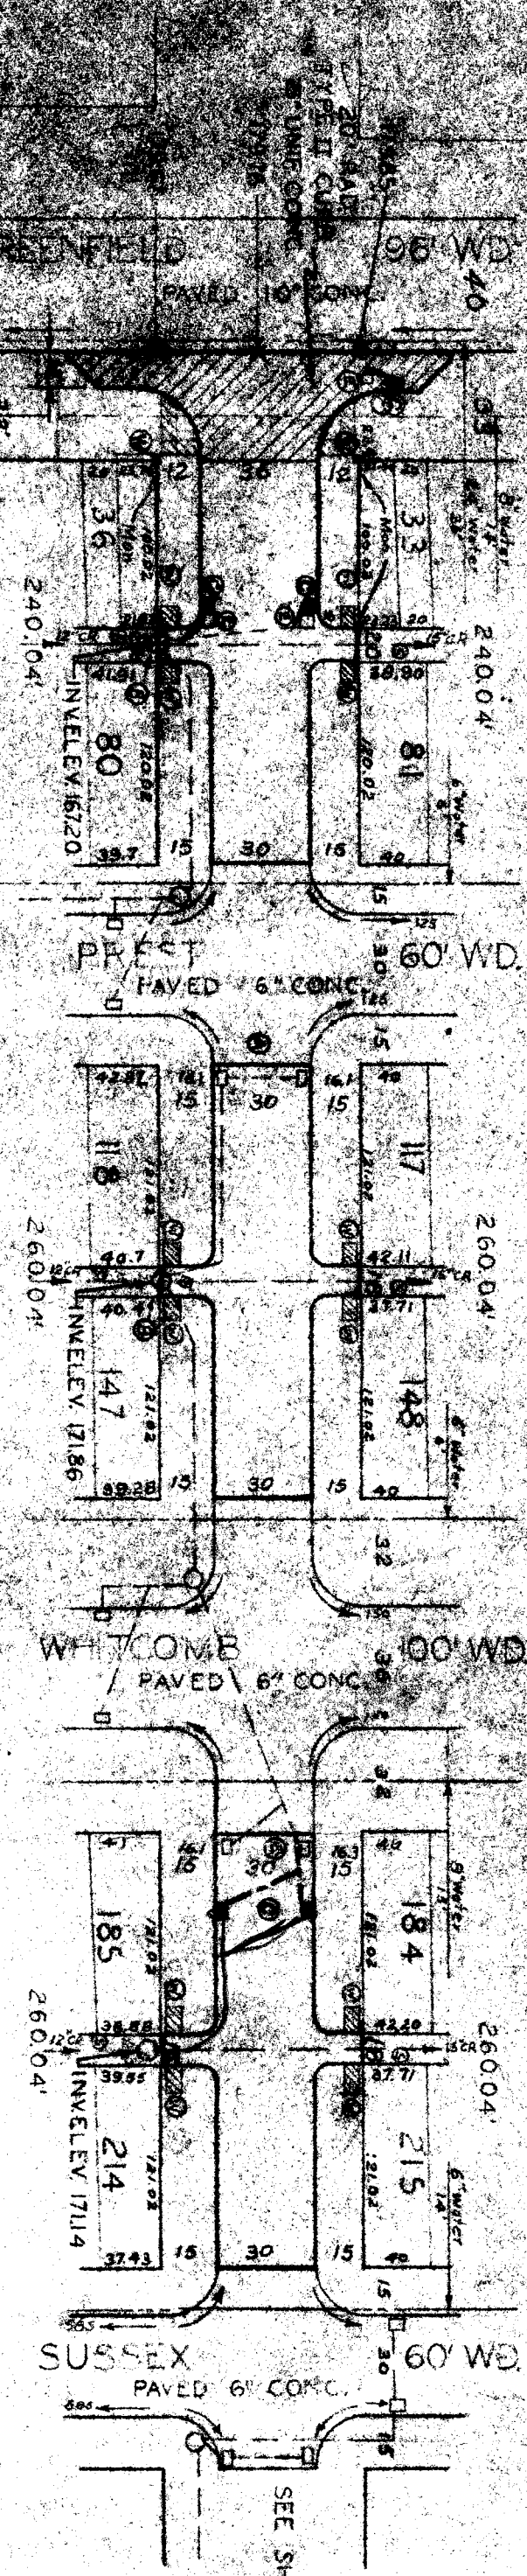

0+32.3	179.67	179.85	PAVT
0+00	179.42	179.11	W
+50	179.54	179.12	W
+97	2-12" X 18"	Y CB S	
+100	179.85	179.20	W
+10	179.85	179.22	W
+20	180.05	179.17	WSD
+27	179.27	179.48	W
+50	180.00	179.48	W
2+00	180.19	179.74	W
+40.04	179.35	179.93	W
	179.63	179.35	GUTTER
	179.42	179.70	GUTTER
6+00	179.56	179.86	GUTTER
+02	180.37	180.86	W
	2-12" X 18"	Y CB S	
+50	181.16	180.91	W
	6 WALKS 2' OFF PL		
+100	181.37	181.59	WSD
+5	181.48	181.23	WSD
+21.2	181.64	181.97	W
+30	181.20	181.98	W
+34	181.77	181.90	WSD
+50	181.54	181.90	WSD
2+00	181.61	181.81	W
+50	181.73	181.70	W
+60.04	181.77	181.67	W
	181.03	180.99	GUTTER
	180.67	180.72	GUTTER
	180.76	180.73	GUTTER
0+00	180.87	180.96	GUTTER
+02	181.55	181.30	W
	2-12" X 18"	Y CB S	
+50	181.56	181.55	W
	6 WALKS 2' OFF PL		
+100	181.79	181.84	W
+11	181.80	181.92	WSD
+20.8	181.90	182.01	W
+30	182.12	182.10	W
+34	182.06	181.94	W
+50	181.92	181.94	W
2+00	182.02	182.12	W
+50	182.18	182.37	W
+60.04	182.35	182.45	W
	181.70	181.85	GUTTER
	181.47	181.65	GUTTER

DRAINAGE ONLY

