

SEWER	INDEXED	REVISIONS	JOB NO.	PROGRESS	QUANTITIES	LOTS	CITY	LOTS	CITY	DESIGNED BY	ENGINEER OF STREETS
GA										J. J. ...	J. J. ...
	BLUE PRINT ISSUED FOR:	CATCH BASINS	DATE	START	EXCAVATION					TRACED BY	
		PAVING CLASS.			STRAIGHT CURB NEW					CHECKED BY	
					OLD CURB RESET					APPROVED	
					CIRCULAR CURB						
					PAVING						
					CONCRETE BASE						
	DEPT. OF WATER SUPPLY										
	GAS CO.										


DEPARTMENT OF PUBLIC WORKS DETROIT  
 CITY ENGINEER'S OFFICE ... DIVISION OF PAVING DESIGN  
**STREET PAVING PLAN**

NAME OF STREET: HAMBURG AVE.  
 FROM: S. L. BRINGARD  
 TO: 31' N. OF S. L. OF EIGHT MI. RD.


TYPE OF PAVEMENT: \_\_\_\_\_ WIDTH: 30' & 36'

CARD NO. \_\_\_\_\_  
 INDEX TOPO NO. 20  
 RECORD NO. 93

NUMBER OF SHEETS: 1  
 SHEET NO. 1

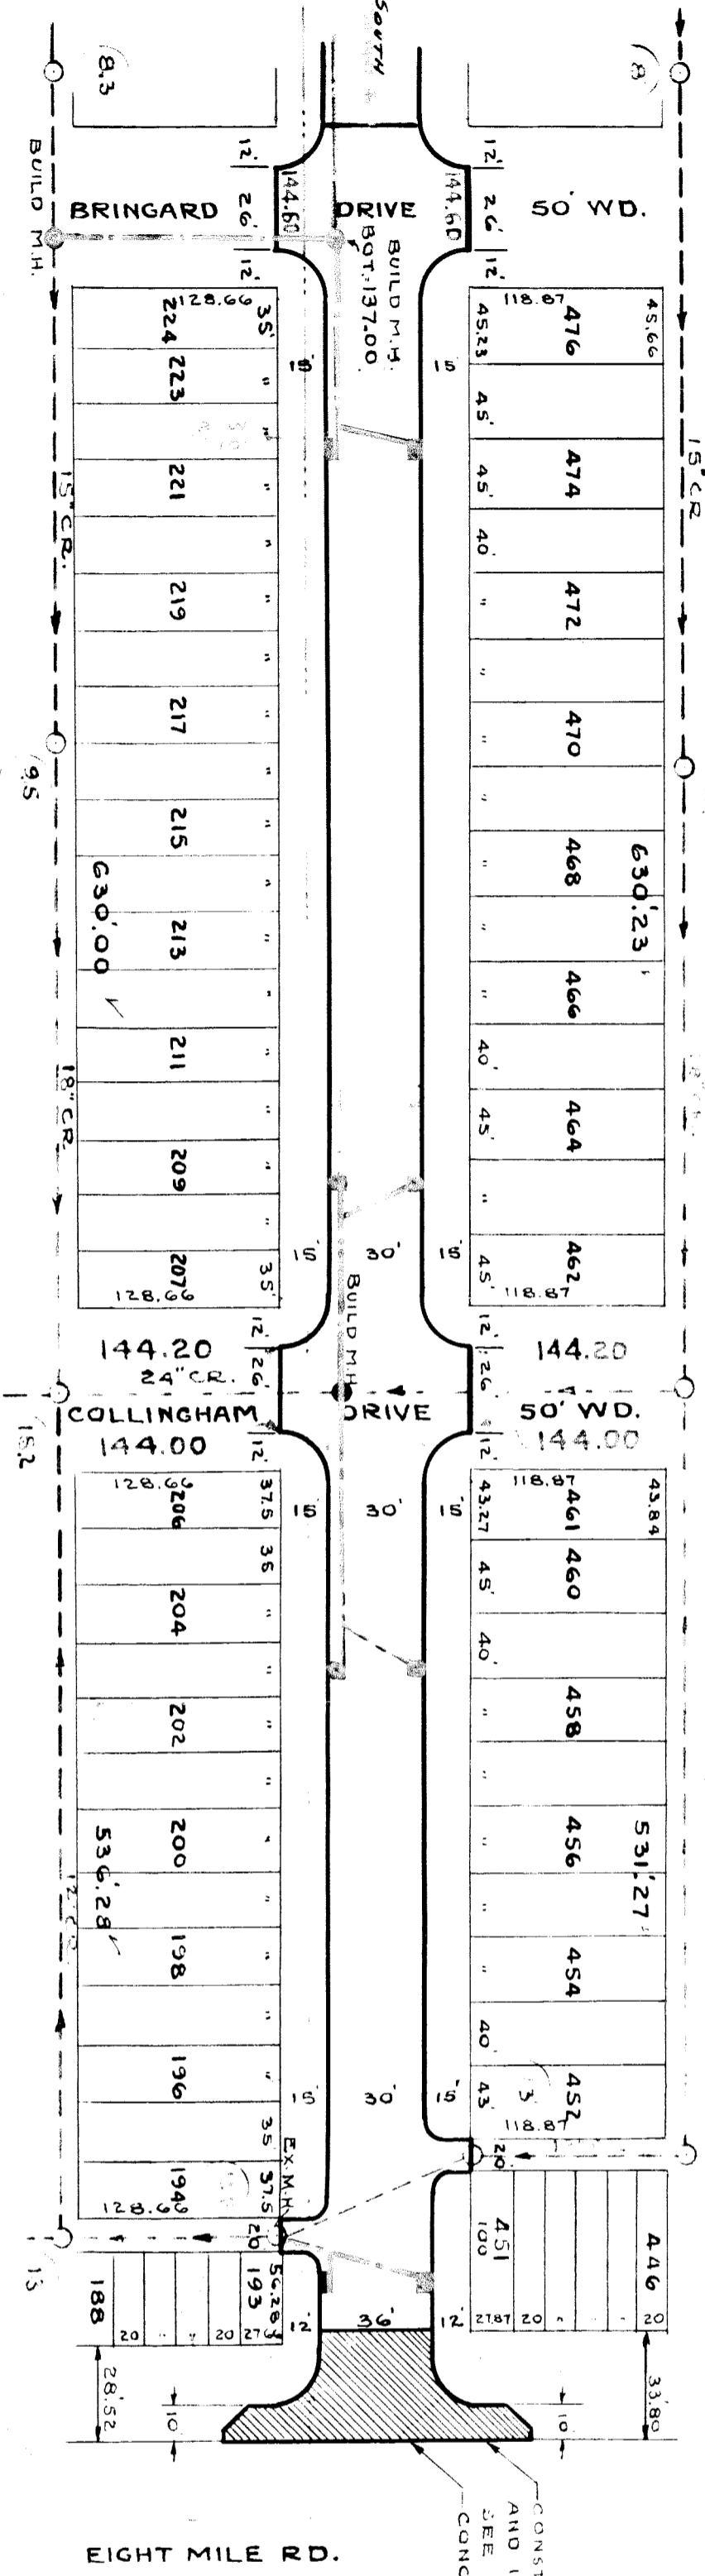

143.63 GO	144.63	143.85 GO	143.85	142.95 GO	142.95	143.55 GO	143.55	143.95 GO	143.95	144.45 GO	144.45	143.82 GO	144.82	142.42 GO	142.42	143.32 GO	143.32	144.22 GO	144.22	143.82 GO	144.82	143.32 GO	143.32	144.82 GO	144.82	143.58 PAV.	143.58
-----------	--------	-----------	--------	-----------	--------	-----------	--------	-----------	--------	-----------	--------	-----------	--------	-----------	--------	-----------	--------	-----------	--------	-----------	--------	-----------	--------	-----------	--------	-------------	--------

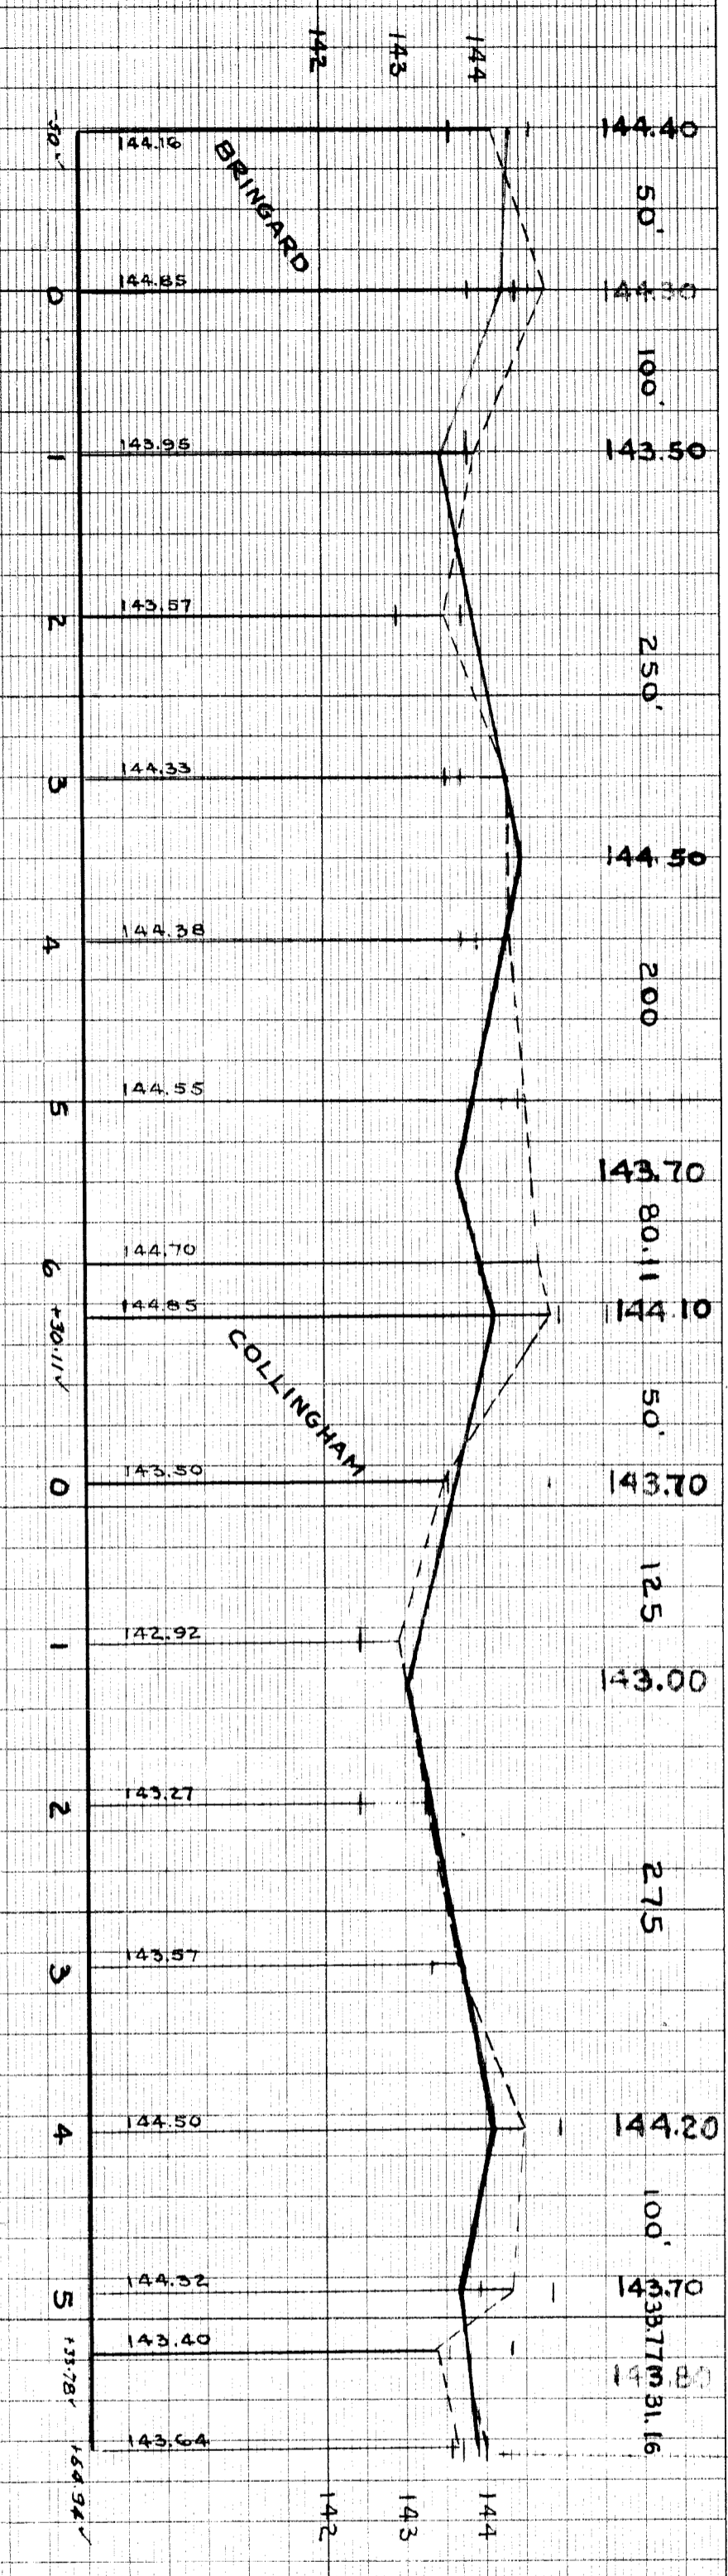

**NOTES**  
 Construct 8 Std. 18" x 12" Y. Basins complete and connect to existing outlets as shown.  
 Construct 3 Std. Manholes complete.

**BENCH MARKS**  
 Nail 25' W. of W.P.L. of Hamburg, N.S. of Fairmount  
 Top Pipe in Concrete Mon. S. W. Cor. 8 Mi. & Hamburg 144.95

APPROVED: \_\_\_\_\_  
 ENGINEER OF STREETS