

STREET PAVING PLAN
CITY OF DETROIT

DEPARTMENT OF PUBLIC WORKS-CITY ENGINEERS OFFICE
NAME OF HARRINGTON
FROM SOUTH ST.
TO 80'N. OF N.P.L. OF GREEN PL.

INDEX NO.	50
TOPO NO.	10
INDEXED	

DATE OF DRAW'G. 11-28-62
DRAINAGE COMPLETED 8-15-61

DATE 11-28-62
BY _____
PET. NO. _____
NOTE - FOR SYMBOLS (X) ETC., SEE STANDARD DETAIL DRAWING C-4378
BENCH MARKS


REMOVED BY G.M. SMITH, L. WICKY
PROFILER G.M. SMITH, L. WICKY
GRADE L. WICKY, R. PIETER
SEWER APPROVED R. PIETER, L. WICKY
ESTIMATE APPROVED R. PIETER, L. WICKY
FINAL CHECK APPROVED
ENGINEER OF STREETS
ASST. CITY ENGINEER _____
CITY ENGINEER _____

ASSIGNMENT NO.	325-DF-11	LEVEL	DATE	10-15-62
BOOK NO.	1793	PG.	71-74	
LOTS 2L	1251.00'	LENGTH		625.50'
CITY 2L	4900'	LENGTH		2450'
TOTAL	1300.00'	LENGTH		650.00'


QUANTITIES	LOTS ESTIMATED	CITY
PAVING 10:8-10 SQ. YDS.	2,155	7
PAVING 10 UNIF. SQ. YDS.	131	1
BARICADE (PERM.)	1	1
COLD PATCHING STD	9	9
TEST CORES EACH	354	354
SIDEWALK 4" STANDARD SQ. FT.	100	100
CONCRETE DRIVE 8" STD. SQ. FT.	29	29
STANDING FORDING STD	354	354
SIDEWALK REMOVAL STD	100	100
DRIVE REMOVAL STD	100	100

QUANTITIES	LOTS ESTIMATED	CITY
EXCAVATION CU. YDS.	946	69
BEEM SPREADING 50 YDS.	1085	42
CURB REMOVAL L.F.T.	35	42
FILL TYPE A	1	1
ADJUST MANHOLES	1	1
MANHOLES	5	5
CATCH BASIN 1' ADJUST	1	1
CATCH BASIN STANDARD NEW	5	5
12" SEWER PIPE L.F.T.	5	5
PAVING 8" UNIF. CONC. SQ. YDS.	220	7
PAVING 2" ASPH. + 1" UNIF. CONC.		

BEFORE STARTING CONSTRUCTION CONTRACTOR MUST CHECK WITH UTILITIES FOR LOCATIONS OF EXISTING STRUCTURES WHETHER OR NOT INDICATED ON PLANS.	
SCALE	1" = 100'
LOTS & ALLEYS	1" = 50'
STREET WIDTH	1" = 50'
VERTICAL	1" = 2'
SUPPLEMENTARY DETAILS	C-4378 THROUGH C-4398
REVISIONS	OLD MAP 2-41
DATE	

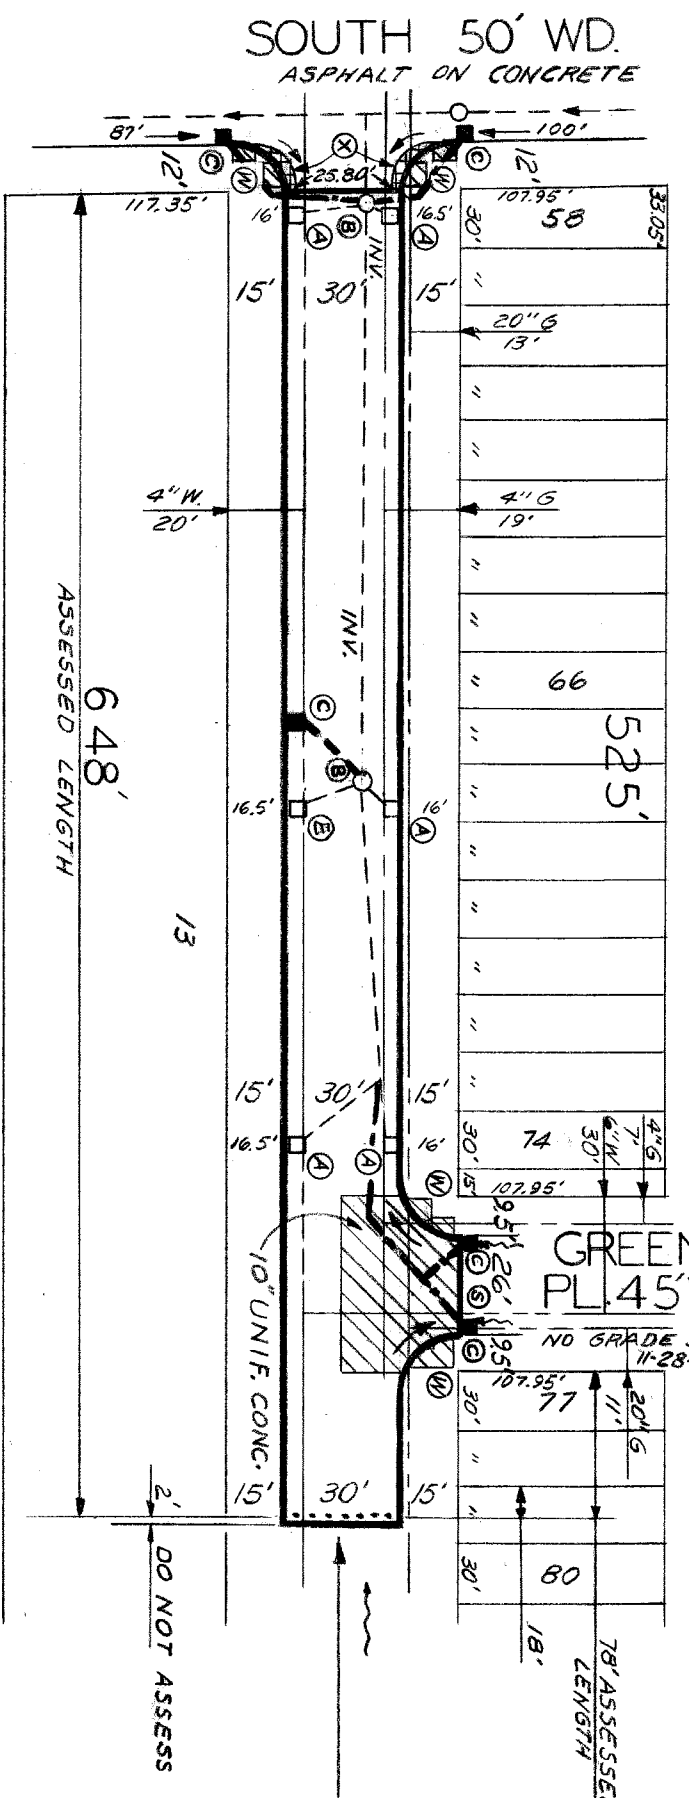

NOTE: CONSTRUCT STANDARD STREET BARICADE. SEE DET. STD. DWG. C-4385

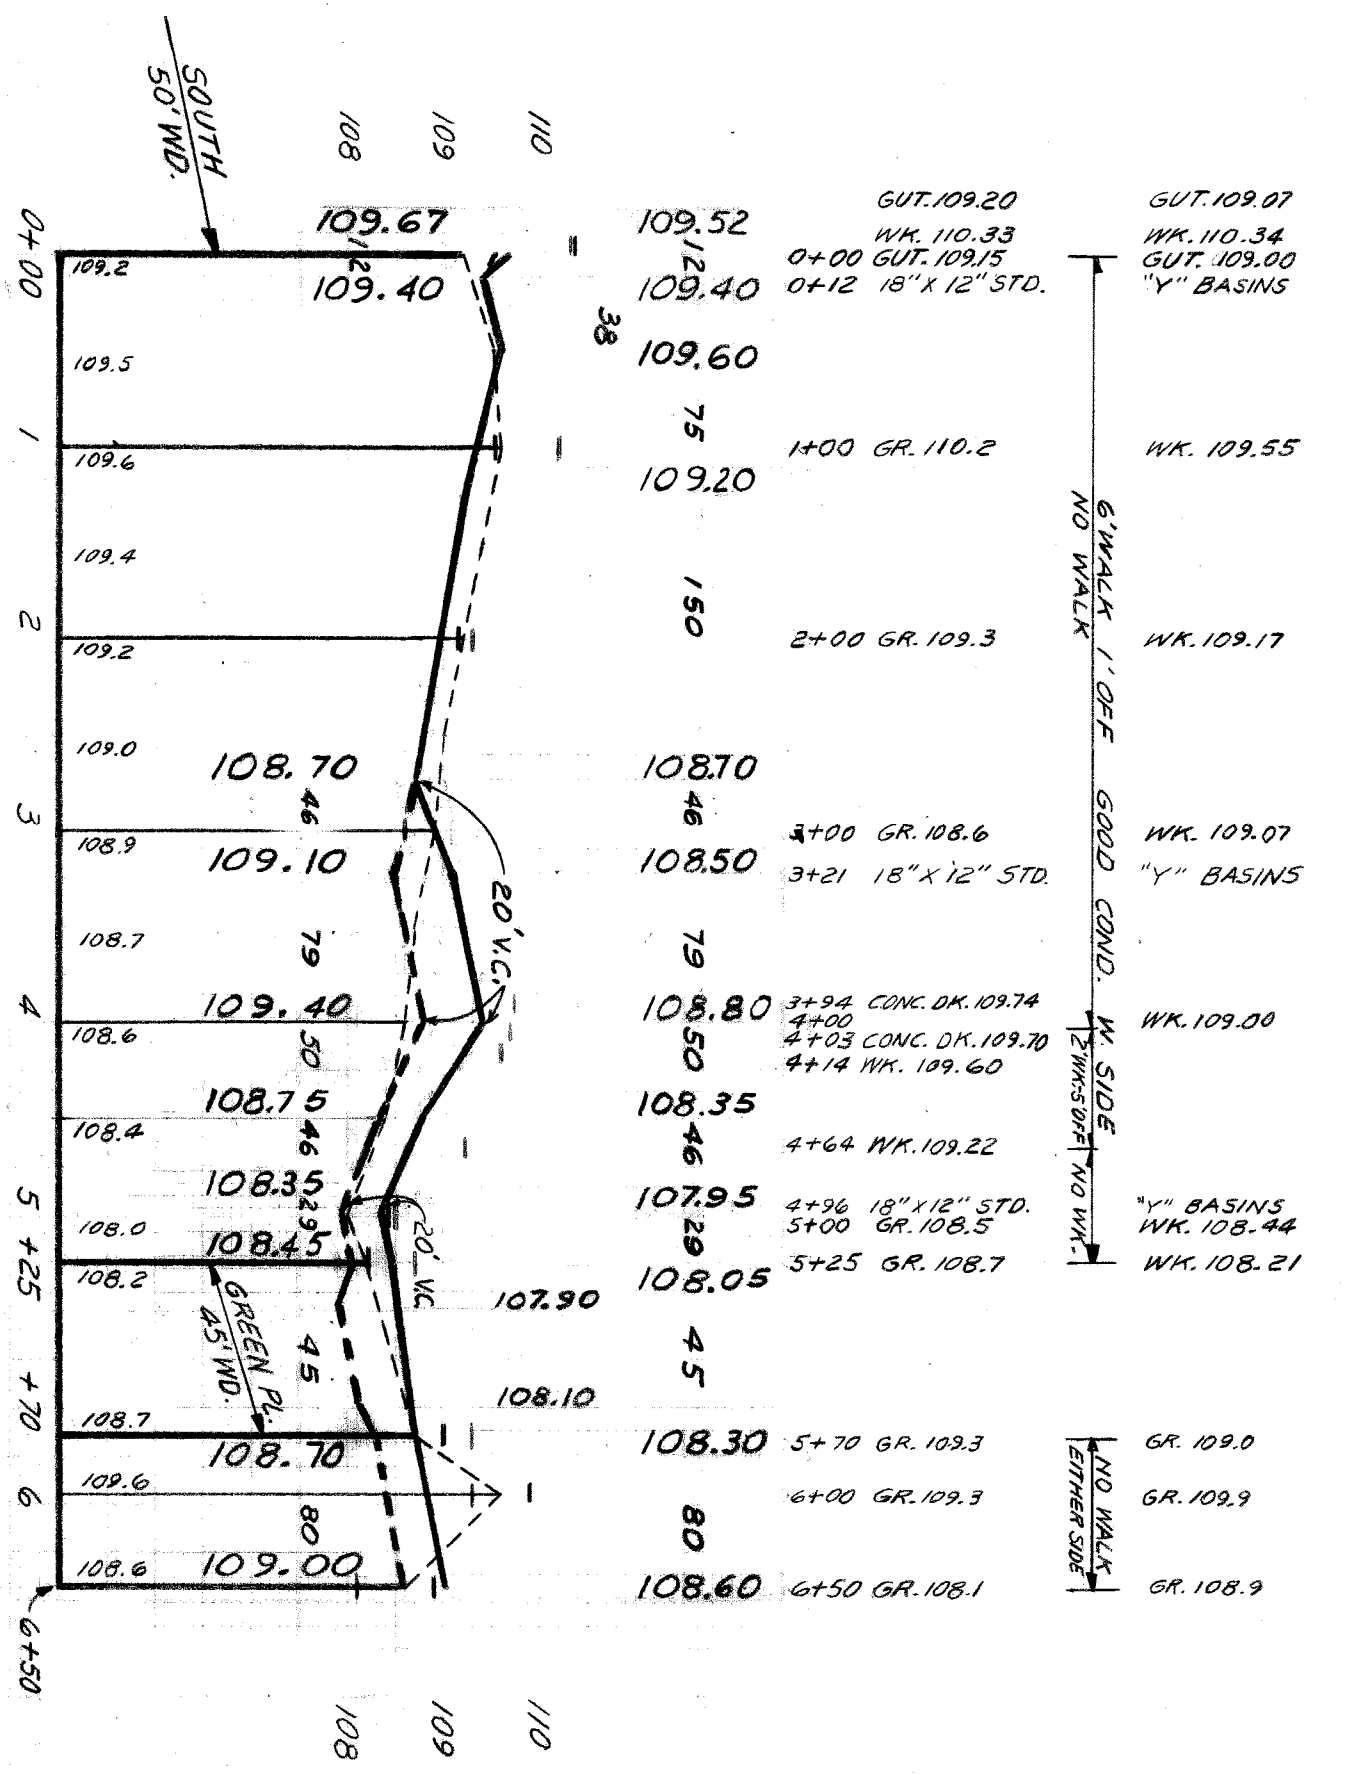

HORIZONTAL CONTROL
CROSS CUT IN WALK 5' OFF W.P.L. OF HARRINGTON AT N.P.L. OF SOUTH ST. AND S.P.L. OF GREEN PL.

WING STRIPS DATA
AT (X) REMOVE A TOTAL OF 48 L.F.T. OF EXISTING CURB AND CONSTRUCT 8" UNIF. CONC. + 2" ASPH. CONC. WITH TYPE II OR TYPE III CURBS.

94381