

AK
 9-18-39
 3-27-44

SEWER	AK. J. L.	JOB NO.	C1121	PROGRESS	START	FINISH
INDEXED	8-18-39	BLUE PRINT ISSUED FOR:		DATE		
REVISIONS:		GRADE ONLY		START		
		CATCH BASINS		FINISH		
		PAVING-CLASS				
		DEPT. OF WATER SUPPLY				
		GAS CO.				

DEPARTMENT OF PUBLIC WORKS DETROIT
 CITY ENGINEER'S OFFICE - DIVISION OF PAVING DESIGN
STREET PAVING PLAN

NAME OF STREET: **HARTWELL 60'**
 FROM: **FLORENCE**
 TO: **END OF STREET**


TYPE OF PAVEMENT: **CLASS "B"-8"MAC+2 1/2" OIL AGG.** WIDTH: **30'**

DESIGNED BY: *W. J. ...*
 DRAWN BY: *A. Haberman*
 TRACED BY: *A. Haberman*
 CHECKED BY: *T. ...*
 APPROVED: *W. J. ...*
 ENGINEER OF STREETS
 ASS'T. CITY ENGINEER

CARD NO. 66
 INDEX NO. 85


RECORD NO. 66
 INDEX NO. 85

NUMBER OF SHEETS: 1
 SHEET NO. 1

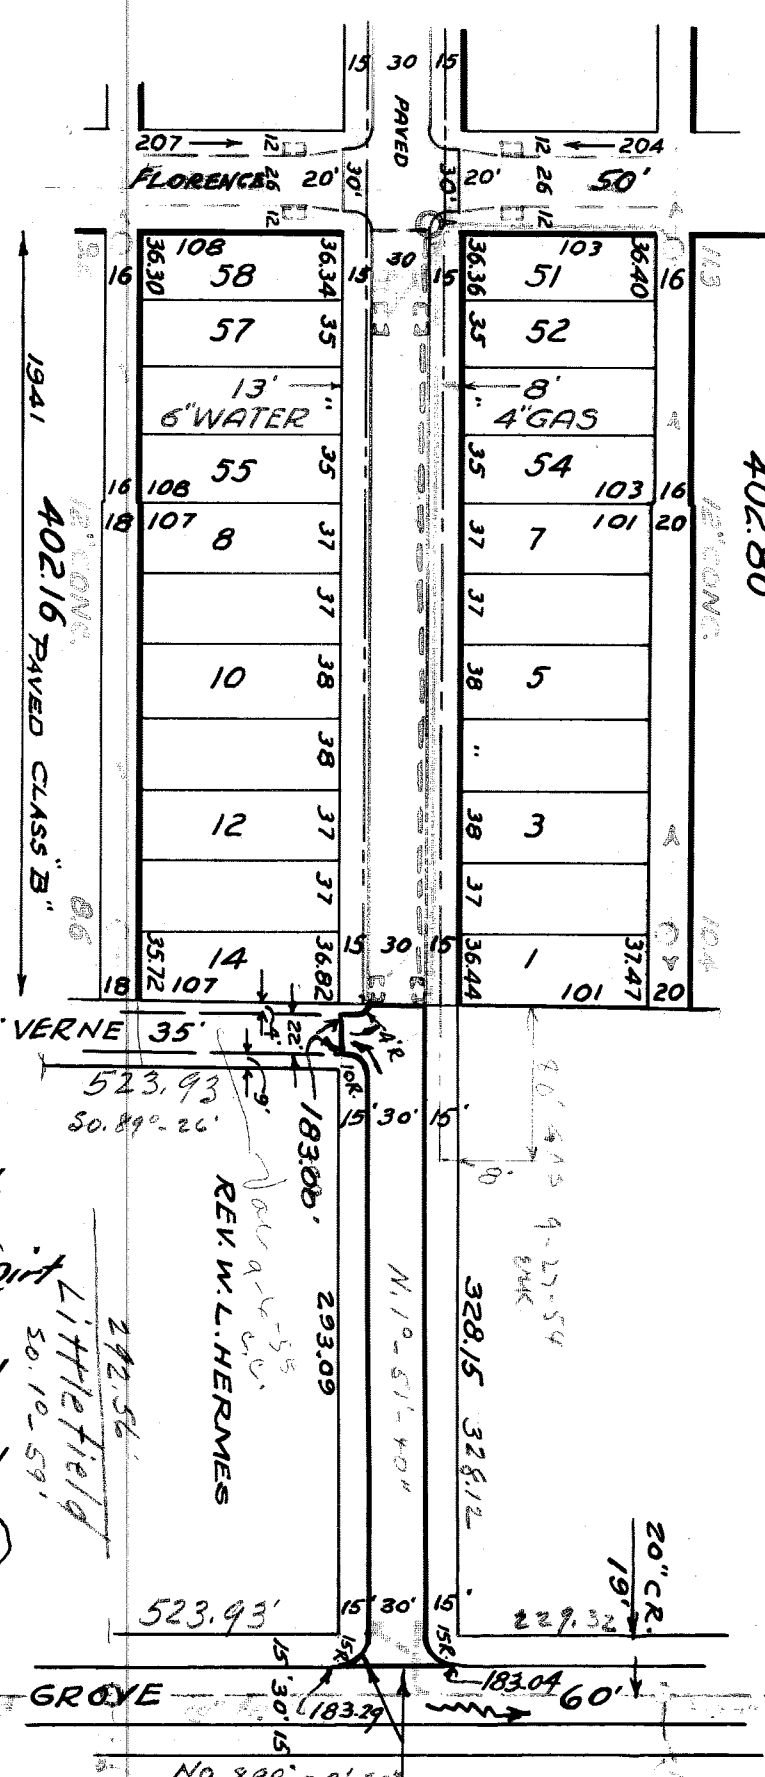

402.80
 402.16 PAVED CLASS "B"
 1941
 VERNE
 GROVE
 REMOVE 60' OF CURB AND INSTALL COMPLETE CONCRETE RETURNS
 REQUEST REV. INT. HERMES - 3-14-44 FOR SIDEWALK GRADE.

402' N. of FLORENCE TO GROVE.
 BENCH MARKS
 # B6-202 - "X" ON CONC. FOOTING S.E. COR. OF GAS STATION ON N.S. 6 MILE RD. 100' W. OF SCHAEFER 183.93
 T.P. ARROW ON HYD. - NE. COR. SCHAEFER & GROVE 186.11
 T.P. ARROW ON HYD. - NE. COR. HARTWELL & FLORENCE 185.34
 SPIKE IN N.S. OF POLE ON N.S. GROVE, 10' E. OF HARTWELL 184.54
 ARROW ON HYD. E. SIDE OF HARTWELL 300 FT. S. OF GROVE 185.85

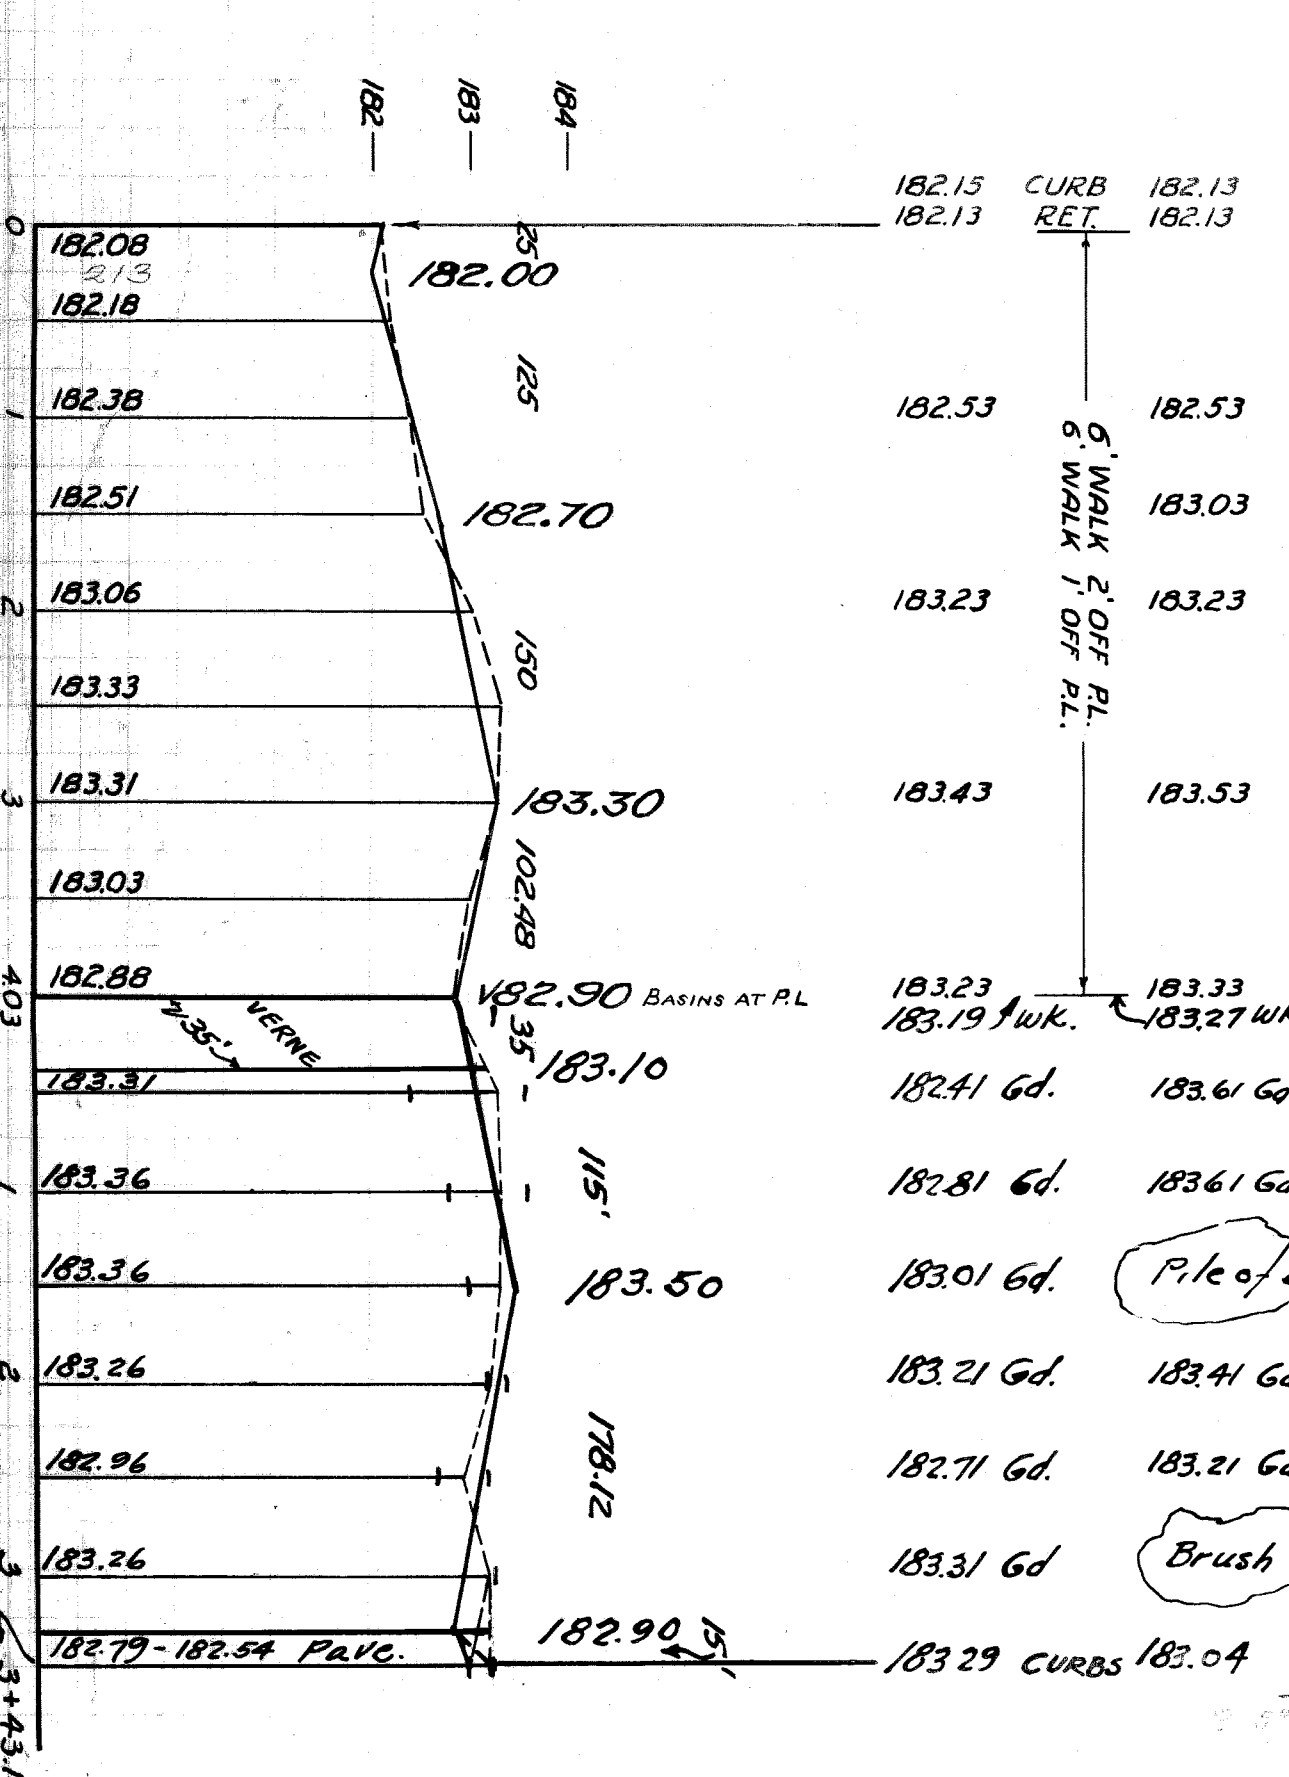

VER. SCALE 1"=2'	DATE 8-17-39	PLAN	PROFILE	COMPUTED
CHECKED	A.H.	GRADE	1/6	CHECKED 9/19
LOT 2L	804.96	LENGTH		402.48
CITY 2L		LENGTH		
TOTAL 2L	804.96	LENGTH		402.48

DRAINAGE COMPLETED
 PAVING COMPLETED

CONTRACTOR MUST CHECK WITH UTILITIES, BEFORE BEGINNING CONSTRUCTION, ON LOCATION OF EXISTING STRUCTURES, WHETHER SHOWN ON PLANS OR NOT.

94387

Water - No change
 3-24-44
 C.M.A.