


CROSS SECTIONS

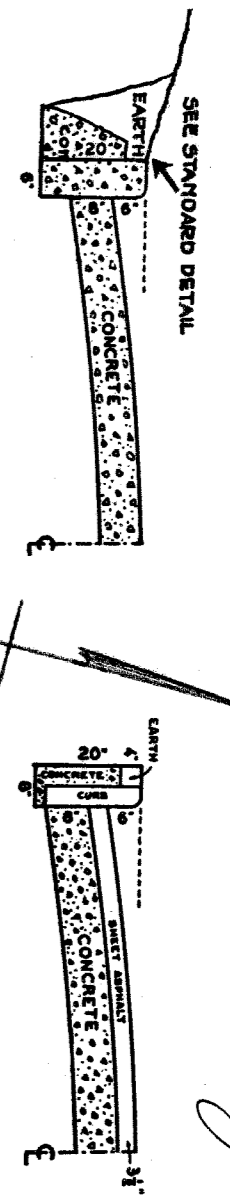

See Standard Detail
ONE COURSE CONCRETE WITH CONCRETE CURB
SHEET ASPHALT ON CONCRETE WITH STONE CURB

Water 80 9-24-38

DEPARTMENT OF PUBLIC WORKS
STREET PAVING PLAN

CITY ENGINEER'S OFFICE - DIVISION OF PAVING DESIGN

DESIGNED BY: *W. P. A.*

DRAWN BY: *W. P. A.*

TRACED BY: *W. P. A.*

CHECKED BY: *W. P. A.*

DATE: 8-26-38

INDEX TO RECORD NO. 133765

TYPE OF PAVEMENT: RECURVE 1959 INDEXED 9-19-38

DESIGNED BY: *W. P. A.*

DRAWN BY: *W. P. A.*

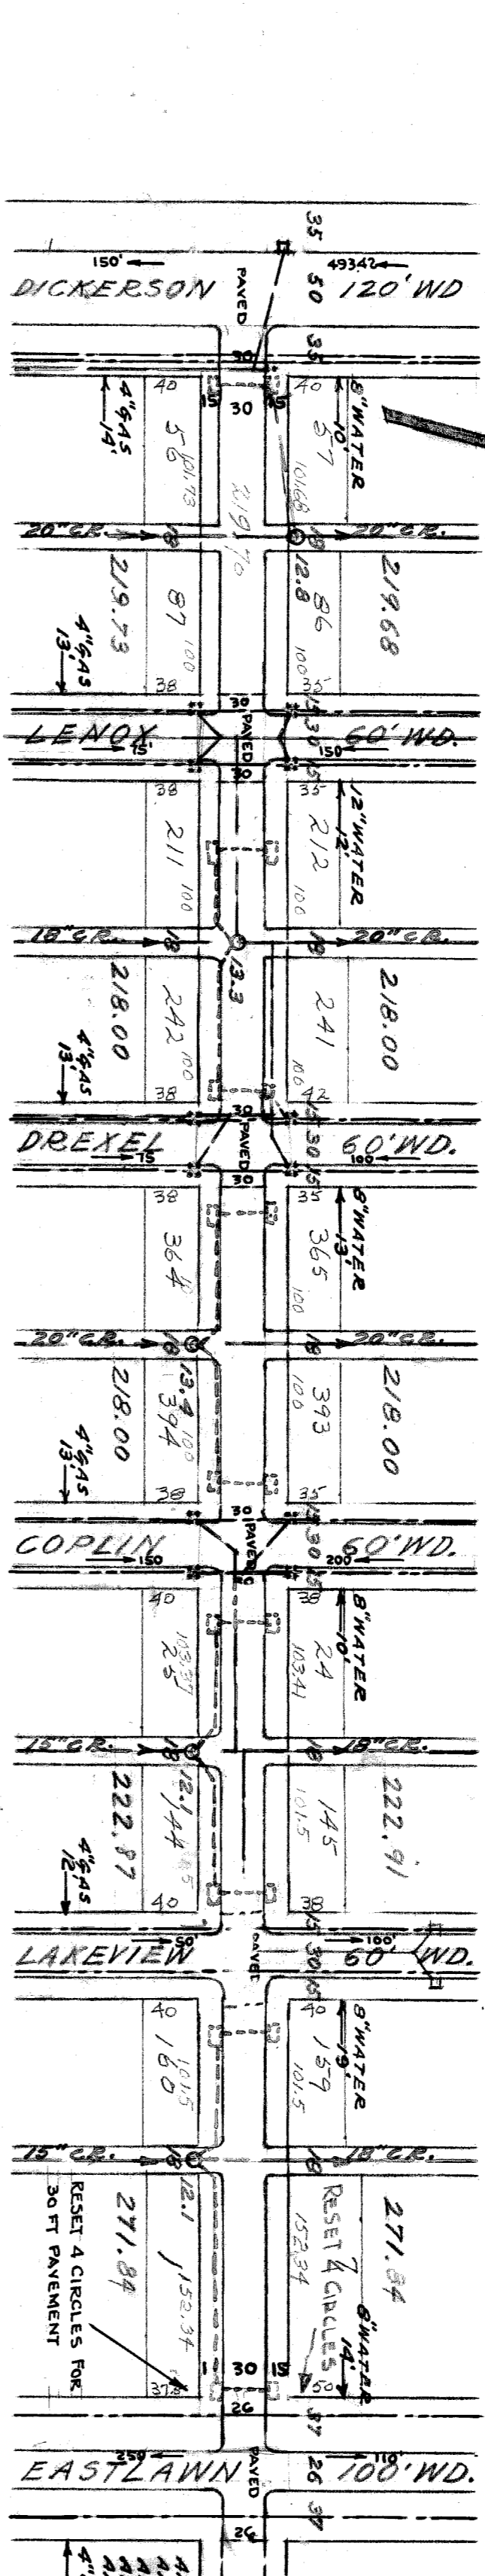

AT NO.	A.	RADIUS	TANG.	ANG.	SEC.

QUANTITIES	LOTS	CITY	LOTS	CITY
EXCAVATION				
STRAIGHT CURB NEW				
OLD CURB RESET				
CIRCULAR CURB				
PAVING				
CONCRETE BASE				

PLAN	PROFILE	CHECKED	COMPUTED
W.E.	W.E.		

VER. SCALE	DATE	BOOK	PAGE
1" = 100'	8-26-38	344	18

LOT NO.	LENGTH	CITY	LENGTH	TOTAL LENGTH
133	159	162	2085	2244
134	159	162	2085	2244

NAME OF STREET	WIDTH
DICKERSON	60' WD
MARLBOROUGH	

121.99 CURB. 121.75
121.58 RET. 121.54
121.78 WK. 121.84 WK.
122.22 122.13
122.28 122.03
122.25 DR. 122.23 DR.
122.38 WK. 122.35 WK.
122.29 WK. 122.31 WK.
122.23 RET. 122.20
122.87 CURB 121.99
122.88 CURB 121.74
122.23 RET. 122.23
122.95 WK 122.28 WK.
122.71 DR. 122.44 DR.
122.72 122.43
122.73 122.47
122.75 DR. 122.75 DR.
122.77 WK 122.51 WK
122.23 RET. 122.13
122.97 CURB 121.88
121.73 CURB 121.86
122.13 RET. 122.23
122.78 WK. 122.59 WK.
122.54 122.47 DR.
122.63 122.46
122.63 122.47 DR.
122.05 WK. 122.61 WK.
122.94 WK. 122.46
122.96 RET. 122.46
122.97 CURB 122.27
122.31 CURB 122.26
122.46 RET. 122.36
122.96 WK. 122.76 WK.
123.06 DR. 122.88 WK
123.04 122.66
122.73 122.84
122.46 WK. 122.46 WK.
122.48 WK. 122.50 WK.
122.26 RET. 122.26
122.48 CURB 122.26
122.16 CURB 122.16
122.71 RET. 122.16
122.51 WK. 122.39 WK.
123.40 WK. 122.84 WK.
123.41 122.85
123.41 122.91
123.44 DR. 123.46 PR.
123.32 WK. 123.42
123.31 WK. 123.46 WK.
122.66 RET. 122.56
122.46 CURB 122.46

5'-0" WALKS 2'-0" OFF PL.
6'-0" WALKS 2'-0" OFF PL.

SUMP MANHOLE BASINS BY W.P.A.

Installed 10-8-'38

GRADE REVISED - 9-16-38 W.P.A.

WATER MAINS OK 10-19-38

DRAINAGE COMPLETED
PAVING COMPLETED 8-17-39

94426

