

DATE	REVISIONS

**C-4378 THROUGH C-4395**

BEFORE STARTING CONSTRUCTION CONTRACTOR MUST CHECK WITH UTILITIES FOR LOCATIONS OF EXISTING STRUCTURES WHETHER OR NOT INDICATED ON PLANS.

SCALE: 1" = 100'

STREET WIDTH: 1" = 50'

VERTICAL: 1" = 2'

BRANAGE COMPLETED: 10-8-59 TO 10-15-59

PAVING COMPLETED

QUANTITIES	ESTIMATED
EXCAVATION	CU YDS.
NEW CURBS	LN. FT.
PAVING	SQ. YDS.
TEST CORES	SO. FT.
SEWER	SO. FT.
MANHOLES	CONSTRUCT
ADJUST	ADJUST
CONSTRUCT	CONSTRUCT
CONSTRUCT	CONSTRUCT
CONSTRUCT	CONSTRUCT

SECTION	F.C.C.	DATE	PETITION
NO. 325 CH-3	1-31-56	8-9-55	6-5-58
BOOK 1901 PG. 9		3-7-56	
NO. 935 PG. 31		12-27-55	
DATE OF DRAWING	1-31-56		
TOTAL	3429.36	LENGTH	1714.68
CITY 21		LENGTH	
DATE OF DRAWING		LENGTH	

MADE BY	CHECKED BY
G.B.	J.K.
J.E. G.B.	J.K.
C.B.I.	R.E.M.
SEWER APPROVED	
FINAL CHECK	
APPROVED	

INDEX	NO.
72	
115	

CONTRACT NO. P.W. 4019 FGE

**STREET PAVING PLAN**

**CITY OF DETROIT**

DEPARTMENT OF PUBLIC WORKS - CITY ENGINEERS OFFICE

NAME OF STREET: **HESSSEL**

FROM: **130 FT. W. OF W.P.L. OF TRINITY**

TO: **W.P.L. OF BRAILE**

TYPE OF PAVEMENT: 8 & 8 ONE COURSE CONCRETE INTEGRAL CURB

UNIFORM AT STREET INTERSECTION EXCEPT AS NOTED

**FORCED COMMON COUNCIL MARKS**

PL. B.M. #115-2554 N.E. COR. SEVEN MILE & BRAILE 159.089

ARROW ON HYDT. S.E. COR. HESSEL & BURT 166.79

ARROW ON HYDT. S.W. COR. HESSEL & PIERSON 167.34

ARROW ON HYDT. S.W. COR. HESSEL & BRAILE 169.95

PL. B.M. #115-256 N.E. COR. SEVEN MILE & EVERGREEN 160.899



HORIZONTAL CONTROL: BY EXISTING RETURNS

NOTE: FOR SYMBOLS @ ETC. SEE STANDARD DETAIL DRAWG C-4378

DATE: 8-9-55

NO. OF SHEETS: 2

TOTAL SHEETS: 30

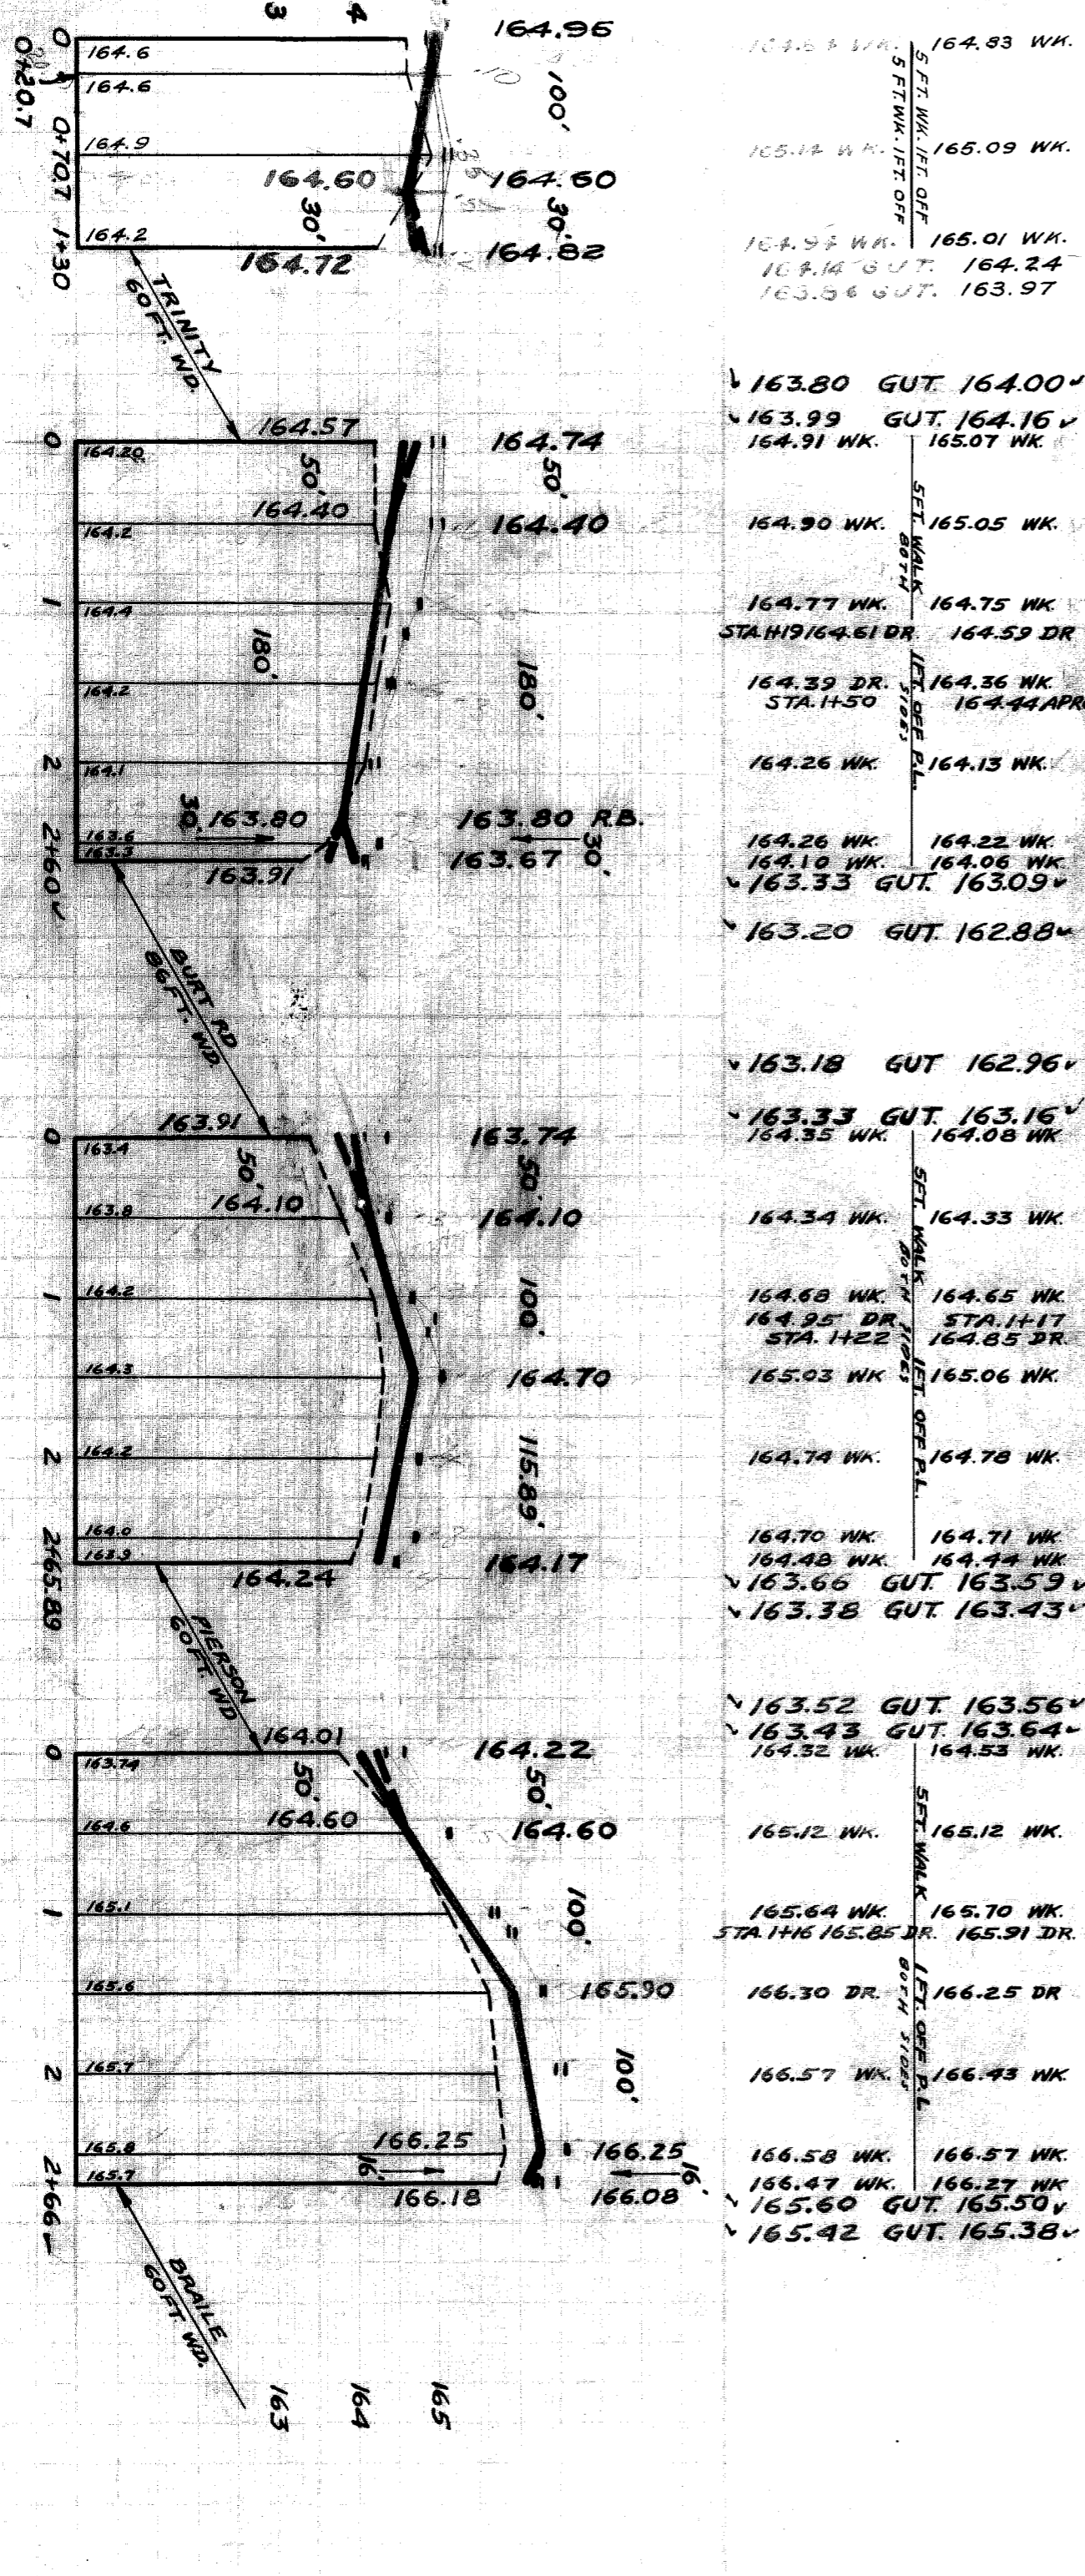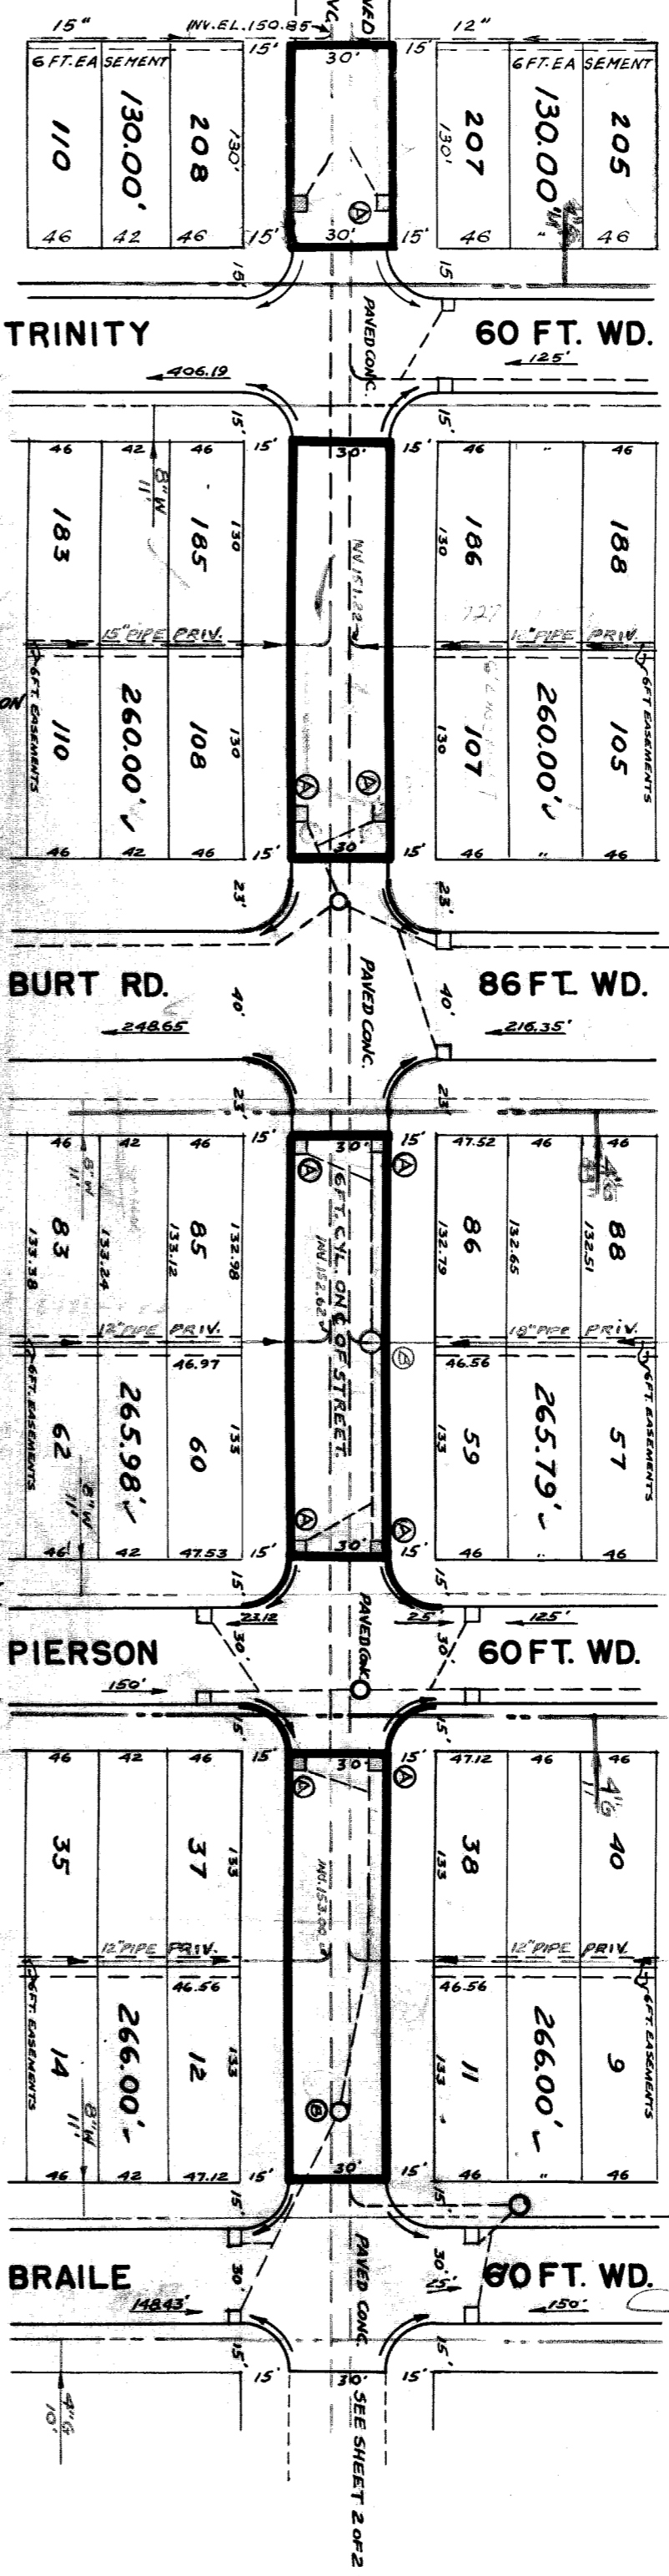

94439

61-4