



2041
9/16/17

SEWER	BEFORE STARTING CONSTRUCTION CONTRACTORS MUST CHECK WITH UTILITIES FOR LOCATIONS OF EXISTING STRUCTURES WHETHER OR NOT INDICATED ON PLANS
PLAN SCALE DISTORTED	LOTS & ALLEYS 1"=100'
STREET WIDTHS 1"=50'	
DRAINAGE COMPLETED	
PAVING COMPLETED	C.C.-7-27-48

TOTAL QUANTITIES		ESTIMATED		FINAL	
SOIL & BITUMEN	1645	157	1675	186	32
EXCAVATION CUB. YDS.	4347	62	4321	93	5-13-46
NEW CURB LIN. FT.	86.8	756	396	5.5	7-23-46
PAVING 8" C.P. 50' W.	3	3	1.5	5.5	
MANHOLES CONSTRUCT	6	6	2.5	5.5	
BASES ADJUST	1268	160	1005	79.5	
SEWER MAIN LIN. FT.	160	327	163	163	
SEWER MAIN LIN. FT.	327				

5900WSKI
L.G. VANTUYL
SARON R. REEM
M. P. BOSTON
W. P. DELOACH
M. R. FRIEDMAN
ENGINEER OF STREETS
BUILDING DIV. CIV. ENGR. 126165

DEPARTMENT OF PUBLIC WORKS
CITY ENGINEER'S OFFICE - DIVISION OF PAVING DESIGN
STREET PAVING PLAN
HEYDEN
1850 N. PL. OF ANN ARBOR TRAIL
N. PL. OF WHITLOCK AVE.
78108
10-16-45

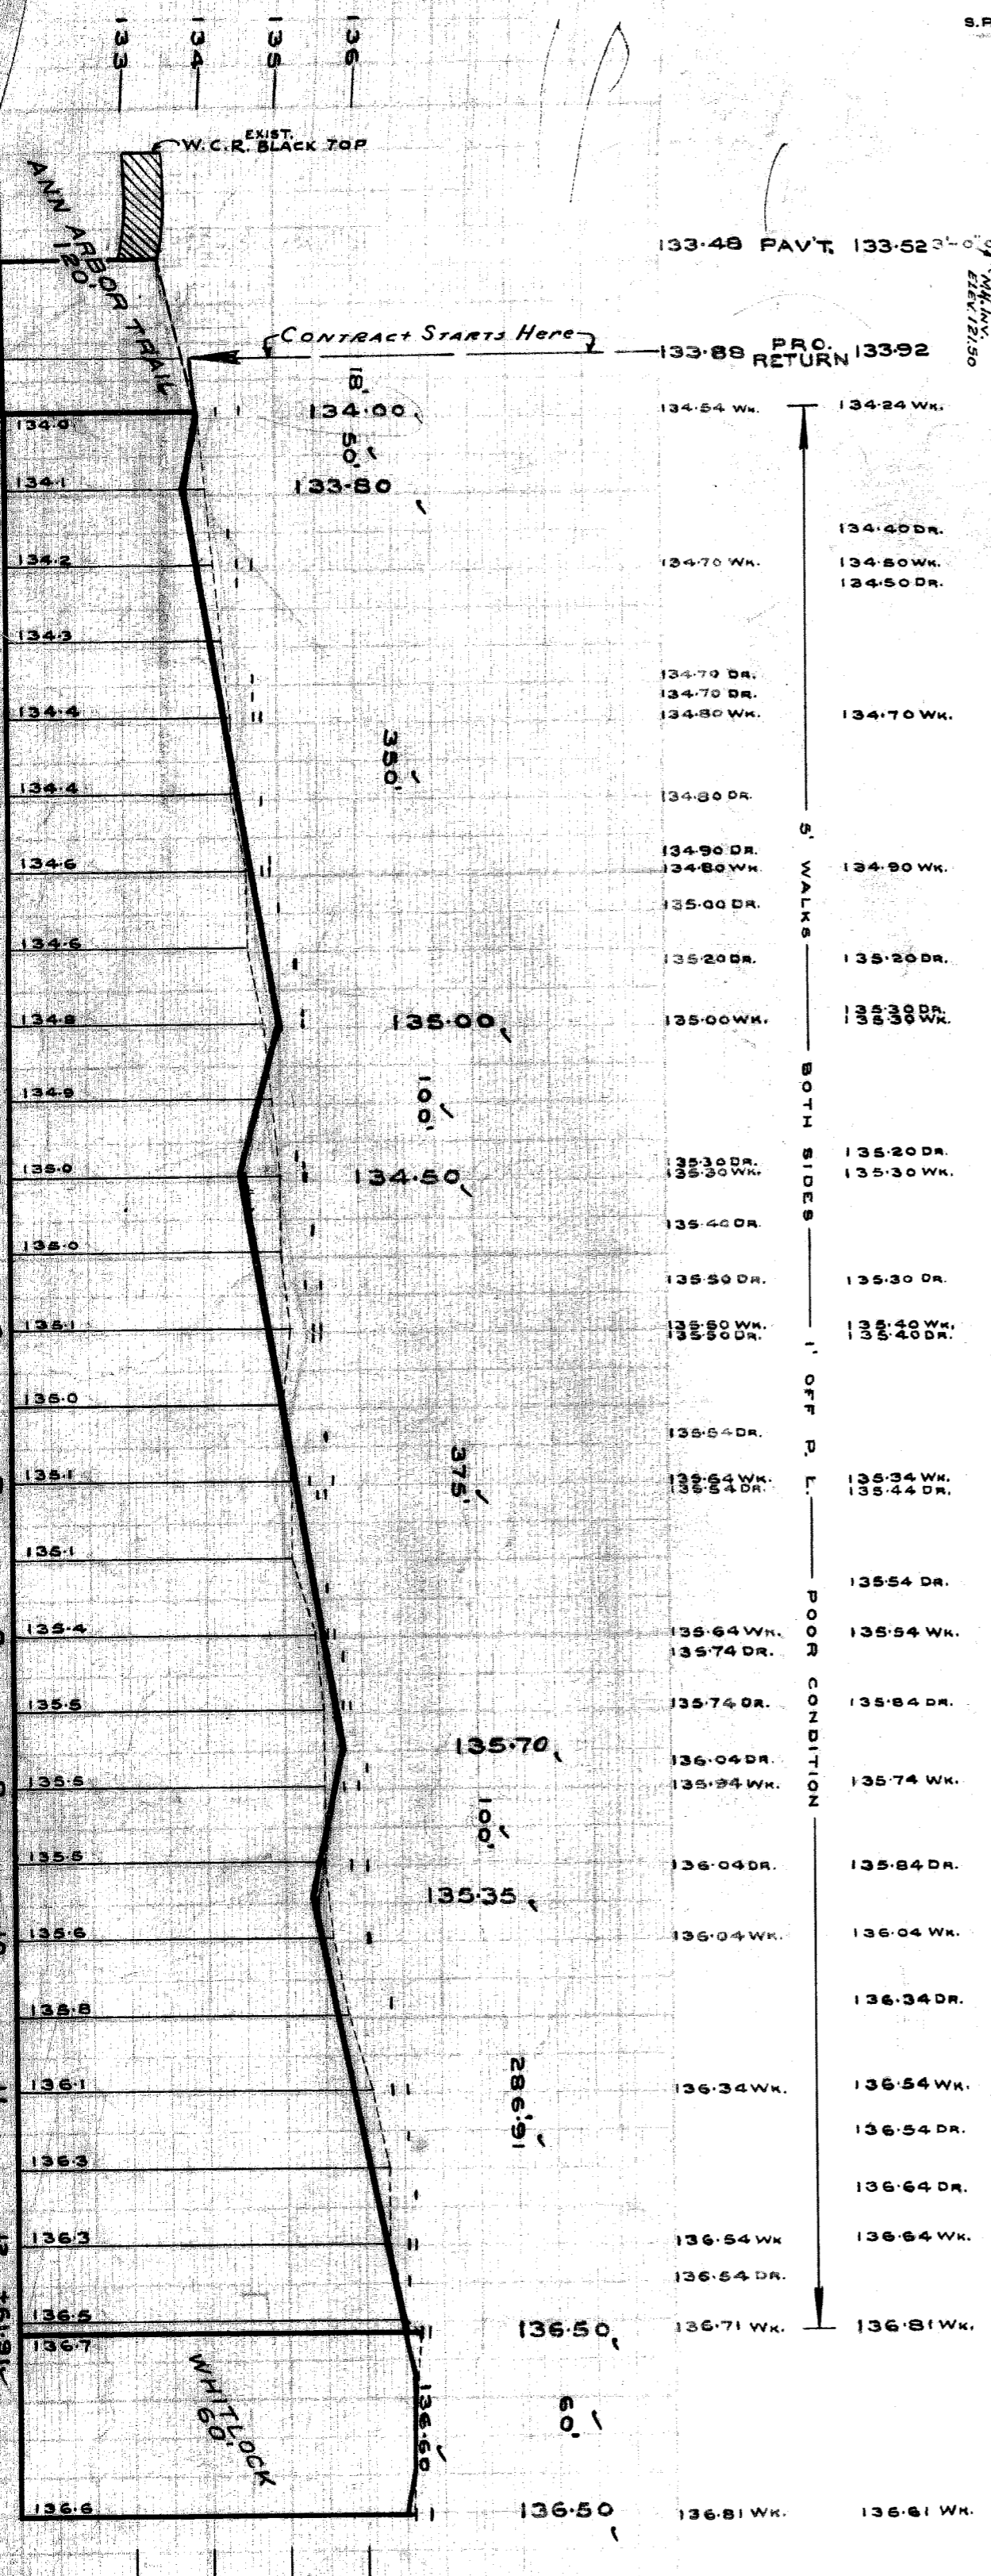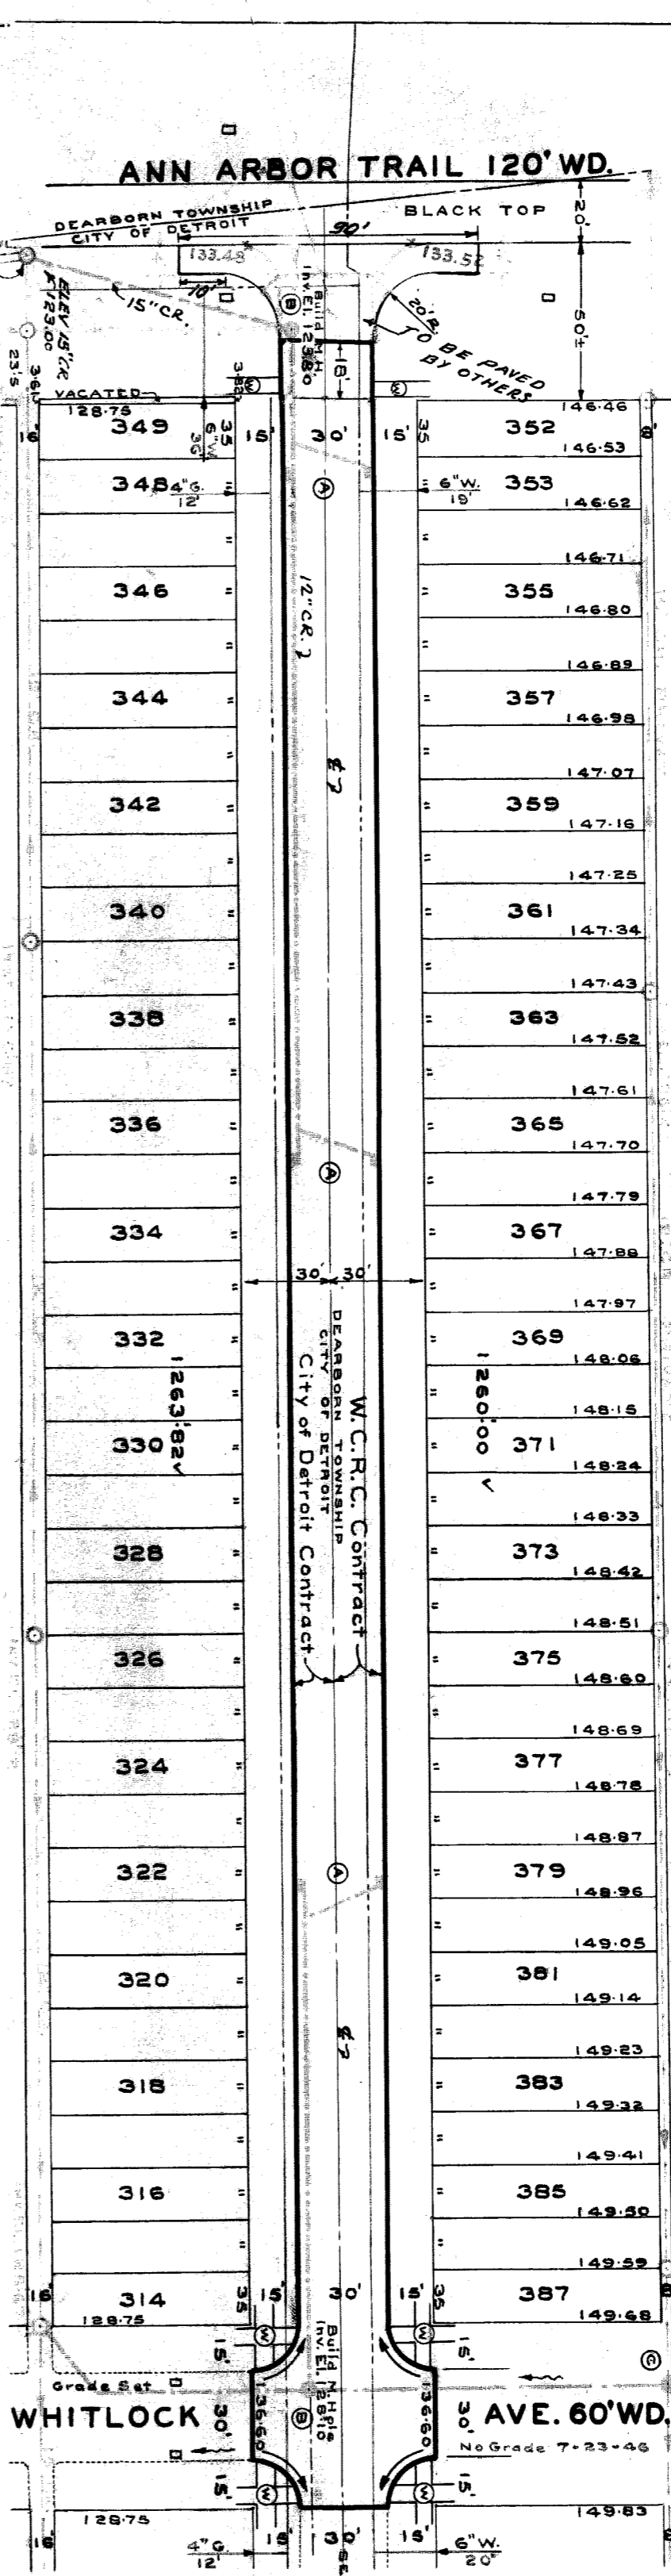

NOTE - TOTAL QUANTITIES 1/2 CITY OF DETROIT 1/2 W.C.R.C.
ALL CURBS WITHIN STREET INTERSECTIONS TO BE SEPARATE - TYPE II OR, INTEGRAL-TYPE III.
AT * CONSTRUCT 750 SQ. FT. OF STD. 4-INCH CONCRETE WALKS.
AT * CONSTRUCT 4 STD. 18"x12" Y-BASINS COMPLETE AND CONNECT TO OUTLETS AS SHOWN.
AT * CONSTRUCT 2 STD. MANHOLES COMPLETE AND CONNECT TO EXISTING MANHOLES AS SHOWN.
AT * CONSTRUCT 1 STD. MANHOLE COMPLETE.
* BACKFILL ALL SEWER-PIPE TRENCH UNDER NEW PAVEMENT WITH APPROVED SAND & GRAVEL MATERIAL.
EXCAVATION TOTALS INCLUDE GRADING TO REQUIRED SECTION, FROM EXISTING GRADE TO GRADE OF WHITLOCK, A DISTANCE OF AT LEAST 10 FEET.

CHECK FINAL ESTIMATE
94497
94450
See Mr. Rogan
Ferry & Johnson Ford & Auto

