

CROSS SECTIONS

QUANTITIES

EXCAVATION	LOTS	CITY	QUANTITY
STRAIGHT CURB NEW	375	379	377
OLD CURB RESET	375	379	377
CIRCULAR CURB	375	379	377
PAVING	375	379	377
CONCRETE BASE	375	379	377

COST ADVERTISING BLANKS


PLAN	PROFILE	DATE	NO.
J.S.	P.M.S.	3-17-39	42
CHECKED	CHECKED		
LENGTH	2 497 16		
AREA	5 775 22		
CITY	136		
TOTAL	5 775 22		

DEPARTMENT OF PUBLIC WORKS
CITY ENGINEER'S OFFICE DIVISION OF PAVING DESIGN
STREET PAVING PLAN

NAME OF STREET: **HEYDEN AVE 60'**
FROM: **PAUL AVE.**
TO: **WARREN AVE.**

CARD NO. [] SHEET NO. 1 OF 1

CITY OF DETROIT
RECORDED AT 108

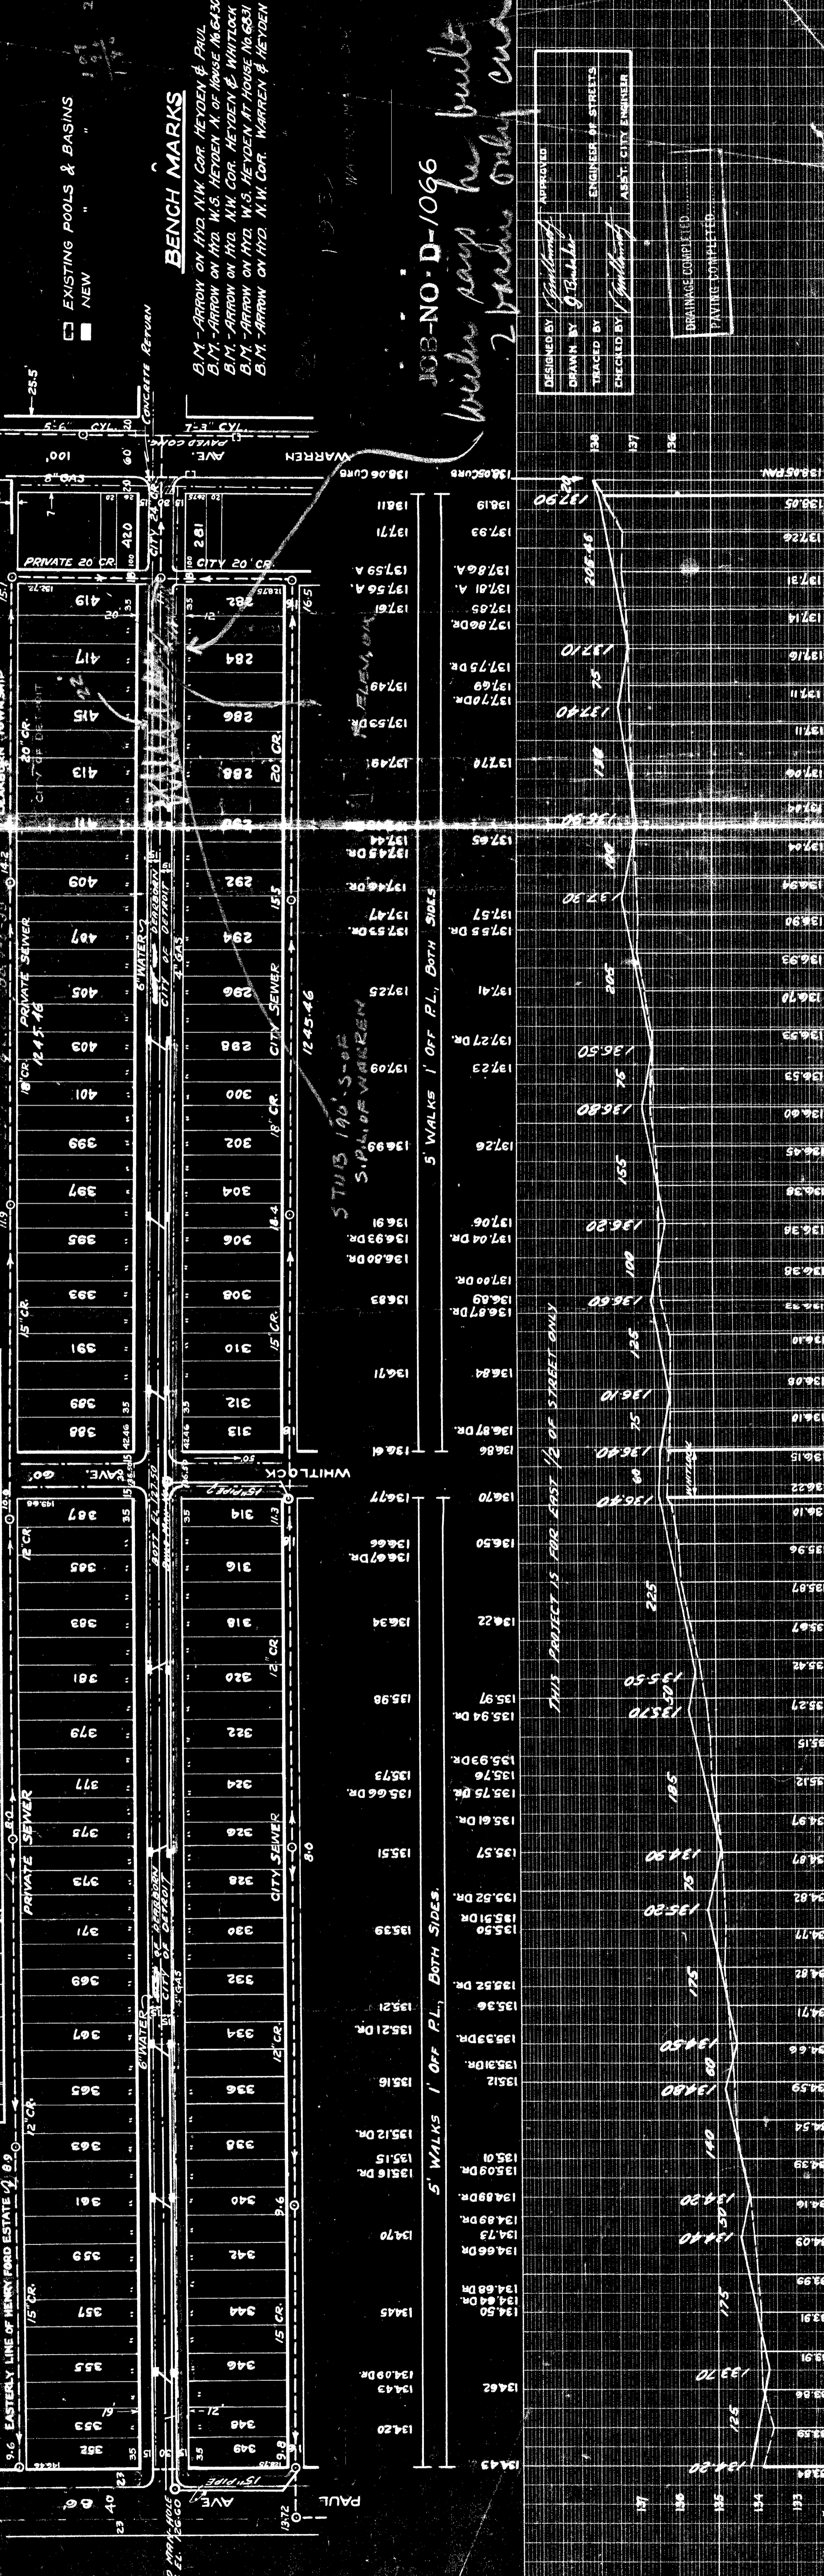

BENCH MARKS
 EXISTING POOLS & BASINS
 NEW

BENCH MARKS
 B.M. - ARROW ON HYD. N.W. COR. HEYDEN & PAUL 137.185
 B.M. - ARROW ON HYD. W.S. HEYDEN N. OF HOUSE No. 6130 138.066
 B.M. - ARROW ON HYD. N.W. COR. HEYDEN & WHITLOCK 139.470
 B.M. - ARROW ON HYD. W.S. HEYDEN AT HOUSE No. 6331 140.480
 B.M. - ARROW ON HYD. N.W. COR. WARREN & HEYDEN 140.450

JOB-NO-D-1096

width says for built curb

APPROVED

DESIGNED BY [Signature]	APPROVED
DRAWN BY [Signature]	ENGINEER OF STREETS
TRACED BY [Signature]	ASST. CITY ENGINEER
CHECKED BY [Signature]	

BRAMMAGE COMPLETED
PAVING COMPLETED

THIS PROJECT IS FOR FIRST 1/2 OF STREET ONLY

5' WALKS 1' OFF P.L., BOTH SIDES.

5' WALKS 1' OFF P.L., BOTH SIDES.

9.6' EASTERLY LINE OF HENRY FORD ESTATE

6" WATER MAIN 18" CR. 2" GAS

6" WATER MAIN 18" CR. 2" GAS

12" CR. CITY SEWER

15" CR. CITY SEWER

12" CR. CITY SEWER

15" CR. CITY SEWER

18" CR. CITY SEWER