

SEWER	OK	145/51
REVISIONS		
SUPPLEMENTARY DETAILS		
C-324A	C-390	C-587
C-325	C-524	C-733
C-326A	C-585	C-739
C-327	C-586	C-739A
C-324A	C-390	C-587
C-325	C-524	C-733
C-326A	C-585	C-739
C-327	C-586	C-739A



NOTE:
BEFORE STARTING CONSTRUCTION CONTRACTOR MUST CHECK WITH UTILITIES FOR LOCATIONS OF EXISTING STRUCTURES, WHETHER OR NOT INDICATED ON PLANS.
PLAN SCALE DISTORTED
LOTS & ALLEYS 1"=100'
STREET WIDTHS 1"=50'
DRAINAGE COMPLETED
PAVING COMPLETED

QUANTITIES	ESTIMATED	FINAL
EXCAVATION CU YDS.		
NEW CURB LIN. FT.		
PAVING SQ. YDS.		
MANHOLES CONSTRUCT		
BASINS ADJUST		
SEWER-12" LIN. FT.		

HOR SCALE 1"=100'	DOB# 1786	PAGE 5
VER SCALE 1"=2'	LEVEL# 104.1051	DATE DRAWN 10/11/51
PLAN	CWC	CWC
CHECKED	CWC	CWC
CITY	21	21
TOTAL	21401.25	1/20063

DESIGNED BY C.W. CMIK
DRAWN BY
TRACED BY
CHECKED BY
APPROVED BY
ENGINEER OF STREETS
CITY ENGINEER

DEPARTMENT OF PUBLIC WORKS DETROIT
CITY ENGINEERS OFFICE - DIVISION OF PAVING DESIGN
STREET PAVING PLAN
HEYDEN
FROM: M.P.L. OF TROJAN
TO: 30' N. OF S.P.L. OF EIGHT MILE ROAD
DRAINAGE ONLY
SHEET 1 OF 1 SHEETS
ASSIGN. NO. 325.923
PETITION NO.

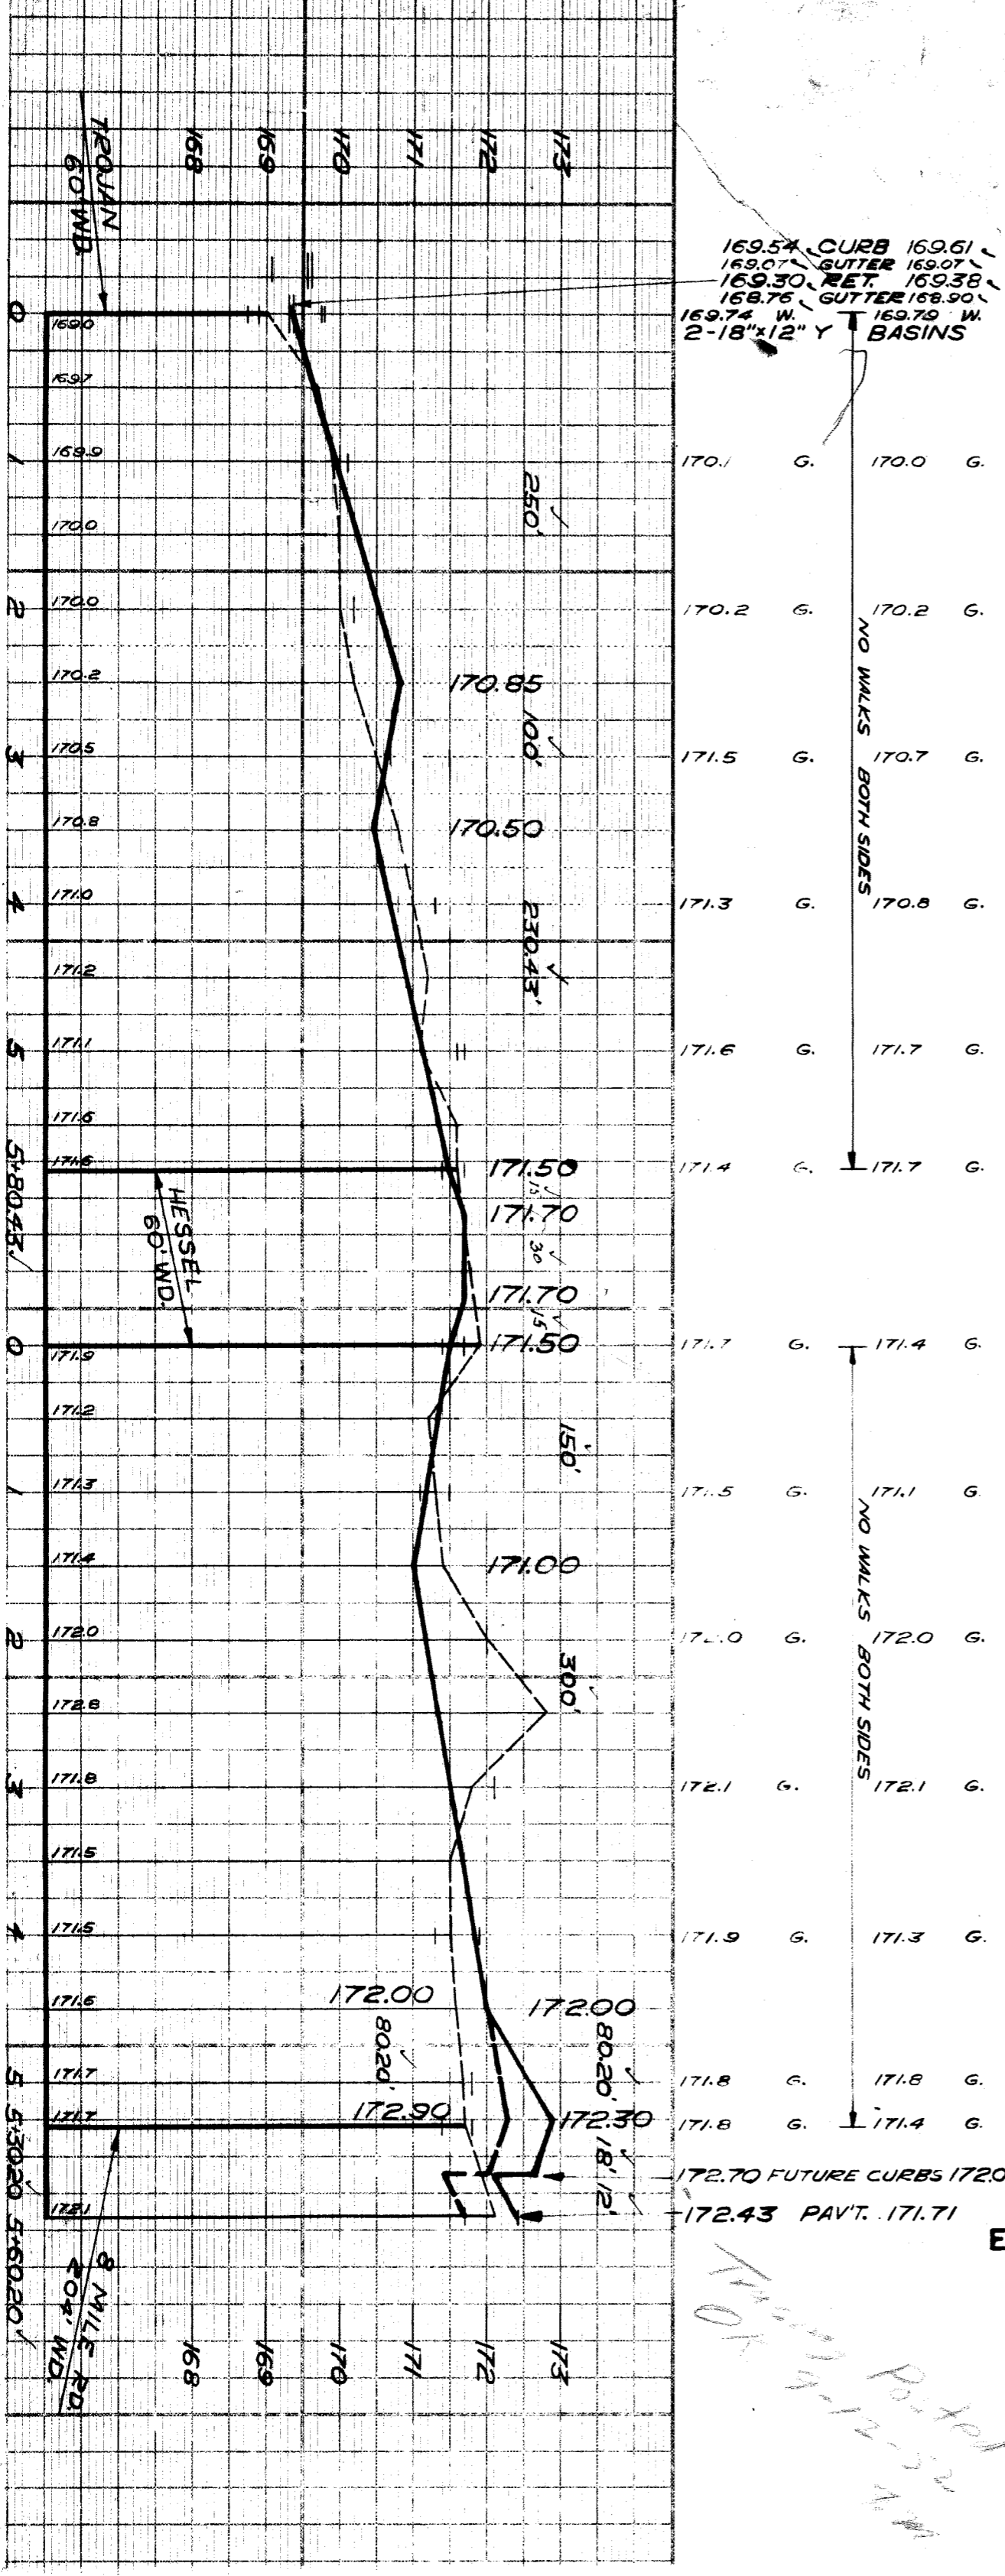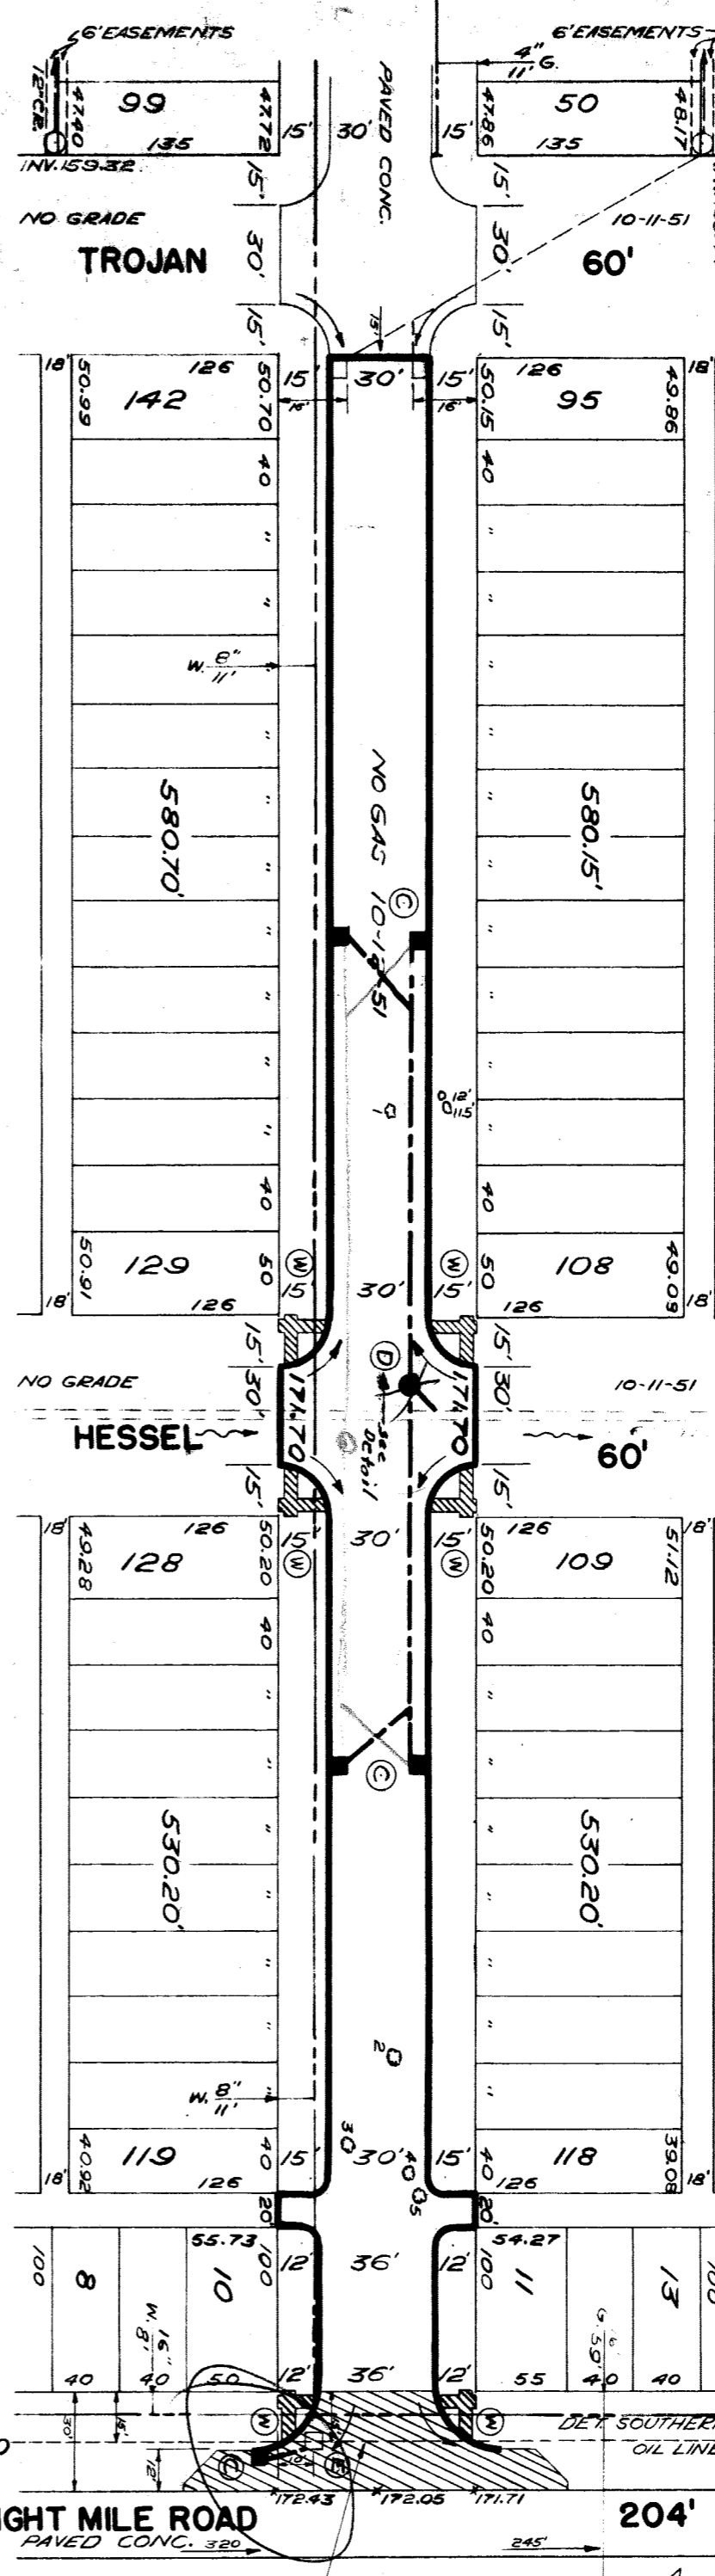

169.54 CURB 169.61
169.07 GUTTER 169.07
169.30 NET 169.38
169.76 GUTTER 169.90
169.74 W. 2-18"x12" Y BASINS


NO WALKS BOTH SIDES

NO WALKS BOTH SIDES

172.70 FUTURE CURBS 172.00
172.43 PAV'T. 171.71

Only 4' x 12' x 18" Paved

NO	SIZE	KIND	DISTANCE FROM P.L.
1	8"	STUMP	27'E. OF W.P.L.
2	6"	TREE	25'E. OF W.P.L.
3	14"	TREE	21'W. OF E.P.L.
4	8"	TREE	20'E. OF W.P.L.
5	10 1/2"	TREE	18'E. OF W.P.L.

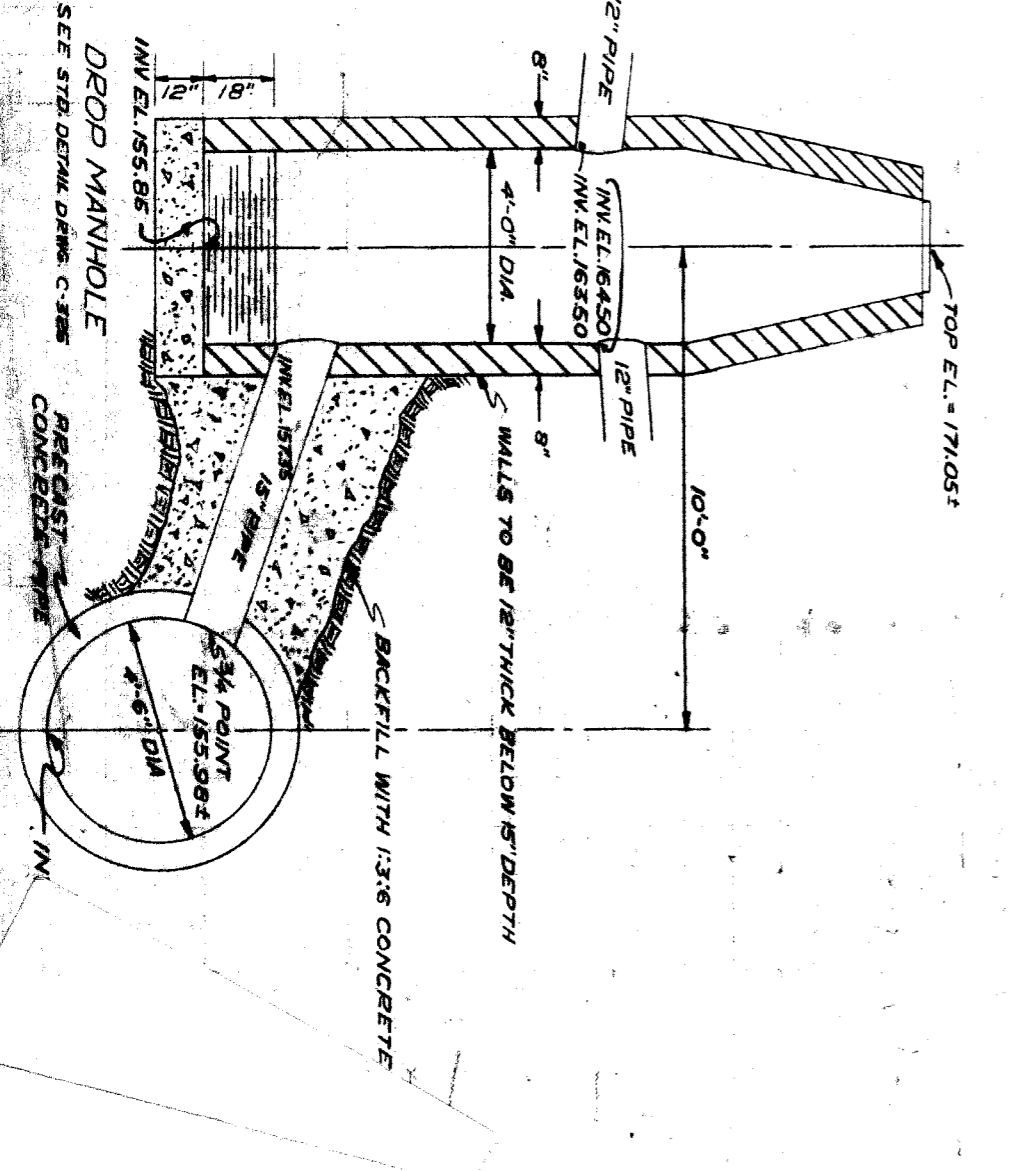

NOTE: FOR SYMBOLS (A) ETC. SEE STD. DET. DRWG. C-327
BENCH MARKS
ELEVATION 160.839
170.00
172.41
172.58
171.73
172.52
178.797