

CONTRACT NO. RW2217FR

DEPARTMENT OF PUBLIC WORKS DETROIT

CITY ENGINEER'S OFFICE - DIVISION OF PAVING DESIGN

STREET PAVING PLAN

NAME OF **HOLMUR**
 FROM **N.P.L. BUENA VISTA**
 TO **S.P.L. WAVERLY**

ASSIGN. NO. **3258-L-3**
 PETITION NO. **3240**

RECORD NO. **58 23**
 INDEX TO P. NO. **53-3**

SHEET **2** OF **2** SHEETS
 WIDTH **30'**

ONE COURSE CONCRETE - INTEGRAL CURB
 UNIFORM AT STREET INTERSECTIONS EXCEPT AS NOTED

BENCH MARKS
 ARROW ON HYD. N.E. COR. HOLMUR & BUENA VISTA
 ARROW ON HYD. N.E. COR. HOLMUR & TYLER
 P.B.M. # 24-250A N.E. COR. PETOSKEY & GRAND

NOTE: FOR SYMBOLS @ ETC. SEE STD. DWG. C-327
 EXIST. STREET SURFACE BLACK TOP
 NO CONTROL LINE GIVEN.

DESIGNED BY **R. Deel**
 DRAWN BY
 TRACED BY
 CHECKED BY **Ericason**
 APPROVED **W. H. ...**
 ENGINEER OF STREETS
 ASSISTANT ENGINEER

BOOK **1736** PAGE **39**
 DATE DRAWING **11-22-52**
 R.D. **G.B.**
 M.O. **D.B.**

CITY **DETROIT**

SEE SHEET 16
 SEE SHEET 16
 SEE SHEET 16

QUANTITIES	ESTIMATED	FINAL
EXCAVATION CU. YDS.	LOTS	CITY
NEW CURB LIN. FT.		
PAVING SQ. YDS.		
SIDEWALK SQ. FT.		
MANHOLES ADJUST.		
BASINS ADJUST.		
SEWERS 12" LIN. FT.		


NOTE: BEFORE STARTING CONSTRUCTION CONTRACTOR MUST CHECK WITH UTILITIES FOR LOCATIONS OF EXISTING STRUCTURES WHETHER OR NOT INDICATED ON PLANS.

PLAN SCALE DISTORTED
 LOTS & ALLEYS 1"=100'
 STREET WIDTHS 1"=50'

DRAINAGE COMPLETED 7-3-40
 PAVING COMPLETED C.C.-11-3-53

SEWER **E.K. J. Sigal 7/2/55**
 REVISIONS **OLD MAP 11-9-35**

SUPPLEMENTARY DETAILS		
C-324A	C-390	C-739B
C-325	C-524	C-938
C-326A	C-585	C-739
C-327	C-586	C-739A

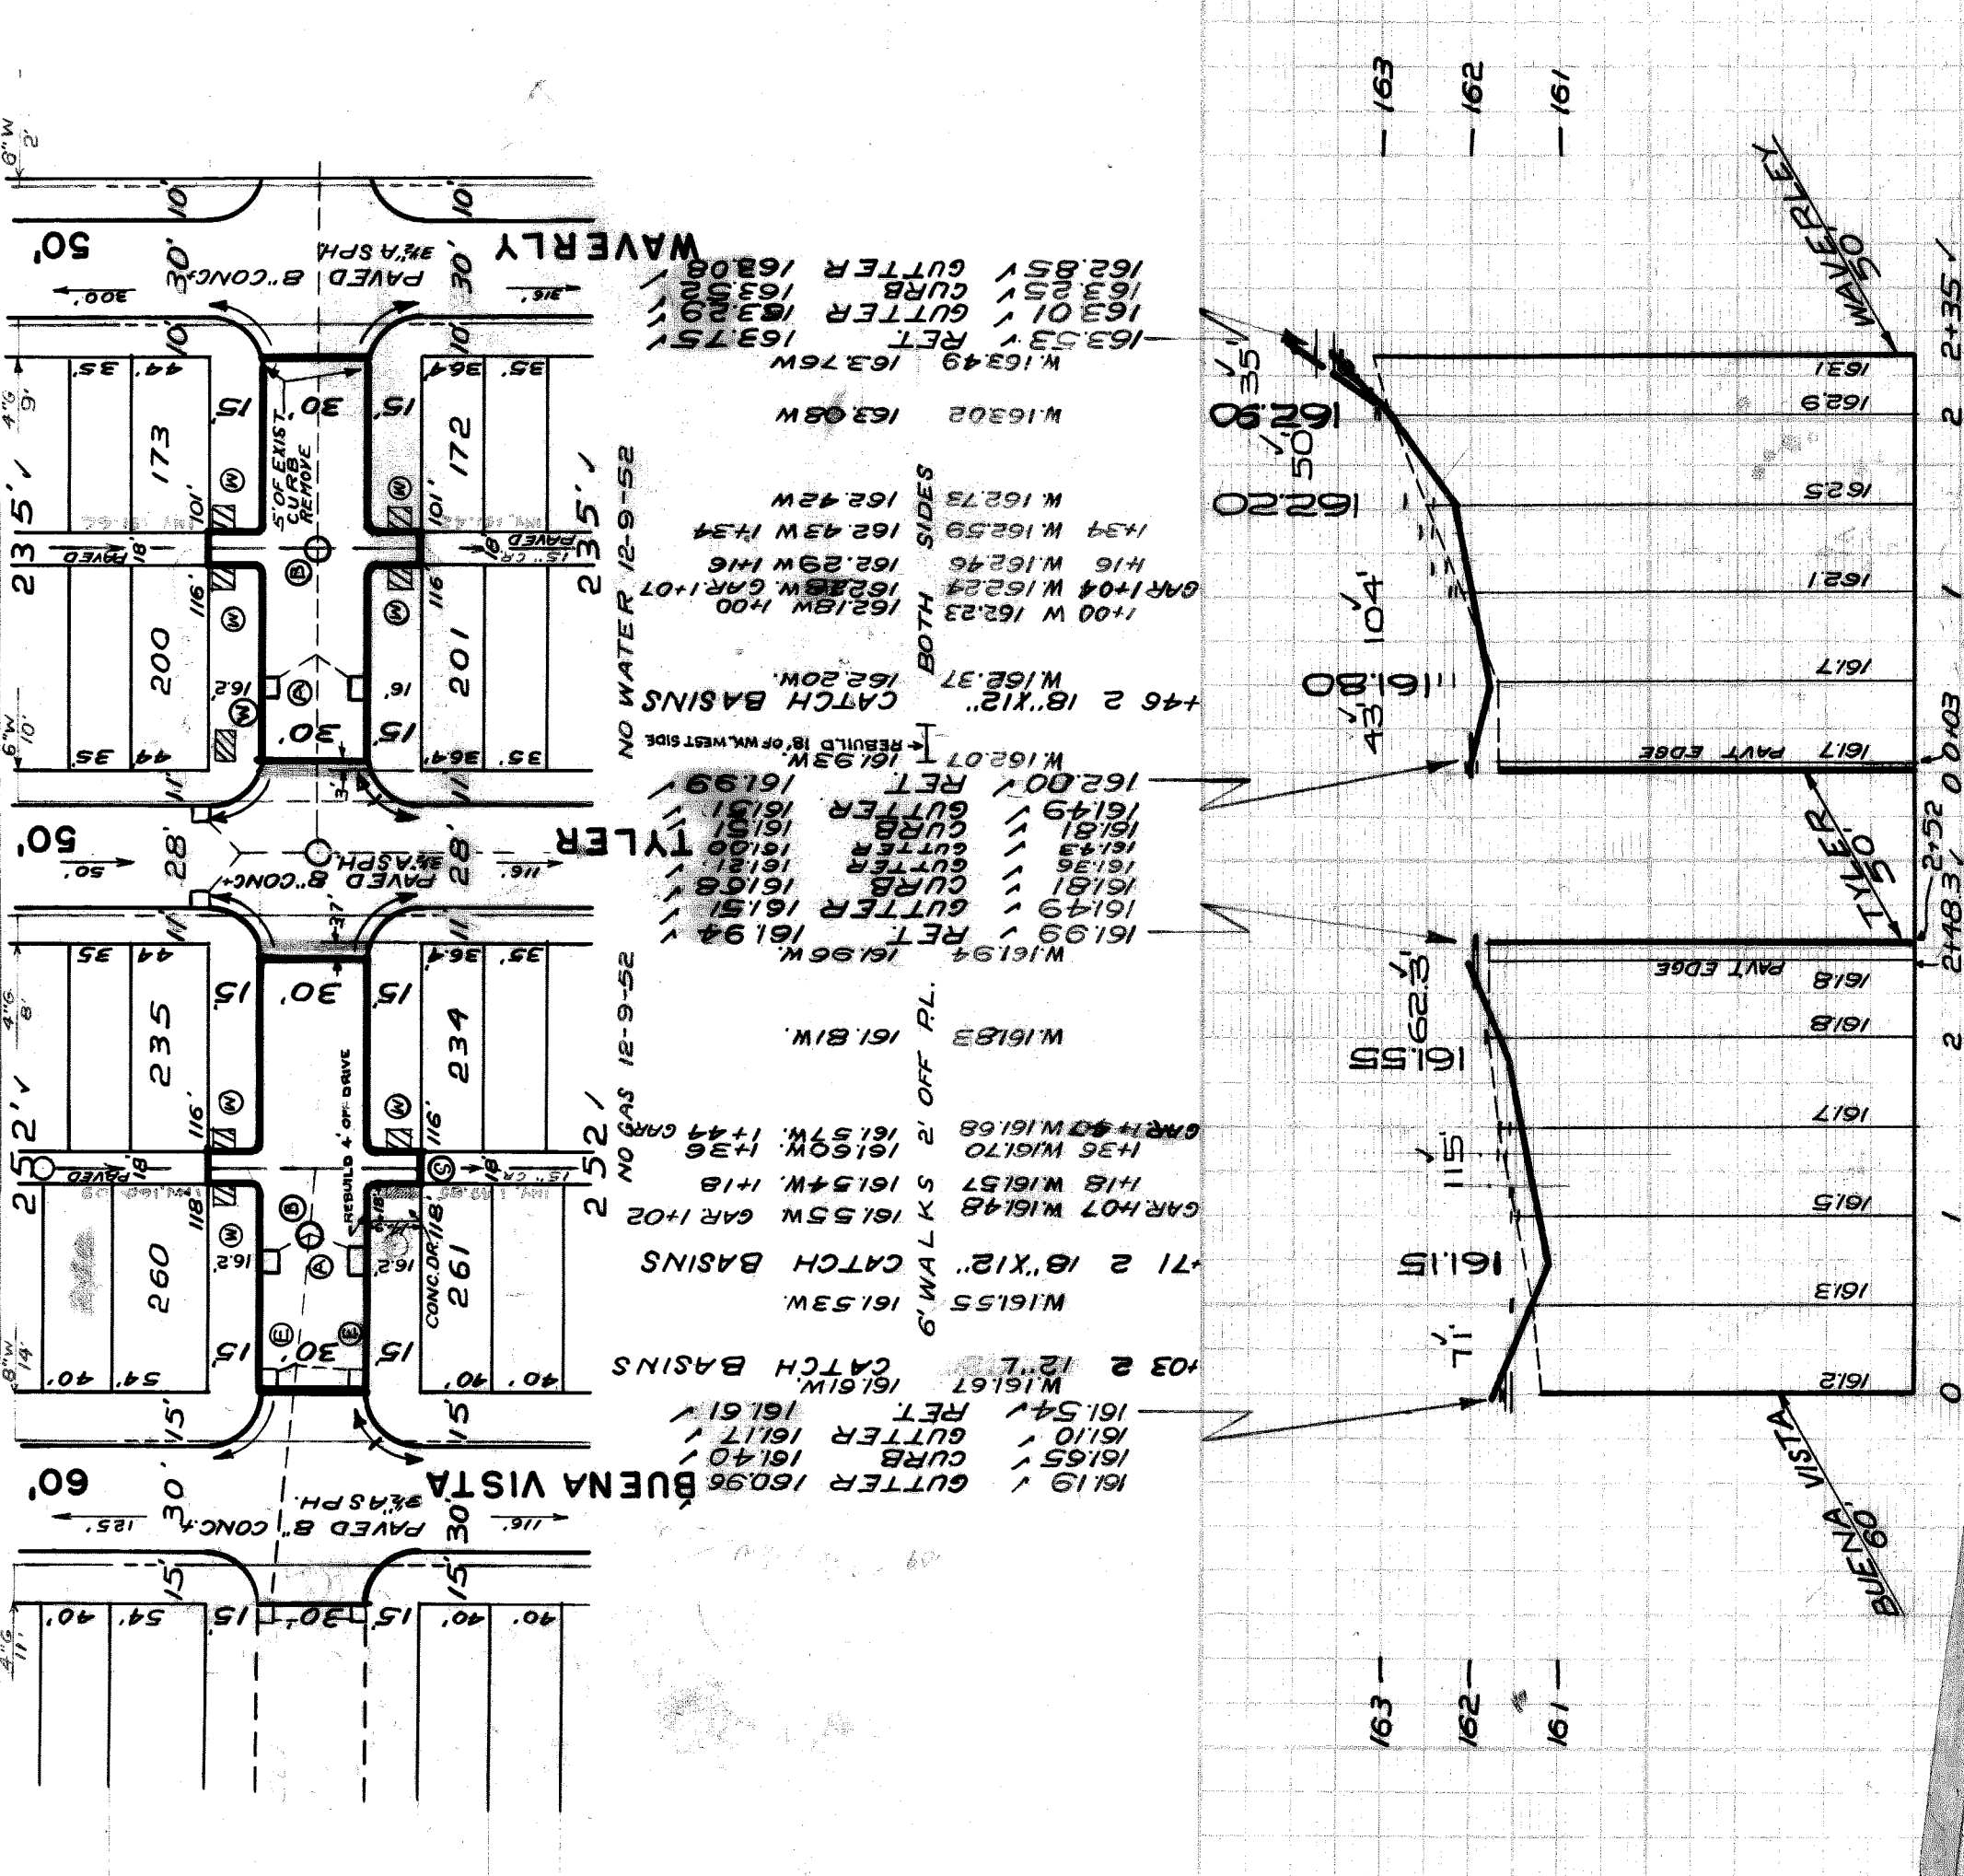

9485