

DEPARTMENT OF PUBLIC WORKS DETROIT  
 CITY ENGINEER'S OFFICE ... DIVISION OF PAVING DESIGN  
**STREET PAVING PLAN**  
**HUNTINGTON**

ASSIGN NO. 32546-5  
 SHEET NO. 1 OF 1 SHEETS  
 PETITION NO. 562

NAME OF STREET: S.P.L. OF VASSAR  
 FROM: 58' N. OF S.P.L. OF PEMBROKE  
 TO: 30'

TYPE OF PAVEMENT: 8. 6. 8  
 ONE COURSE CONCRETE, INTERIOR CURBS  
 UNIFORM AT STREET INTERSECTIONS EXCEPT AS NOTED

CONTRACT APPROVED: 8-21-50  
 PER #567 HOLTZMAN & SILVERMAN 25% P.D.

DESIGNED BY: [Signature]  
 DRAWN BY: [Signature]  
 CHECKED BY: [Signature]  
 APPROVED: [Signature]

RECORD NO. 72 115  
 INDEX TO NO. 115

DESIGNED BY: [Signature]  
 DRAWN BY: [Signature]  
 CHECKED BY: [Signature]  
 APPROVED: [Signature]

DESIGNED BY: [Signature]  
 DRAWN BY: [Signature]  
 CHECKED BY: [Signature]  
 APPROVED: [Signature]

SEWER	REVISIONS	DATE
C-324A	C-587	C-739B
C-325	C-524	C-938
C-326A	C-585	C-739
C-327	C-586	C-739A

NOTE: BEFORE STARTING CONSTRUCTION CONTRACTOR MUST CHECK WITH UTILITIES FOR LOCATIONS OF EXISTING STRUCTURES WHETHER OR NOT INDICATED ON PLANS.  
 PLAN SCALE: DISTORTED  
 LOTS & ALLEYS: 1" = 100'  
 STREET WIDTHS: 1" = 50'  
 DRAINAGE COMPLETED  
 PAVING COMPLETED

QUANTITIES	ESTIMATED	FINAL
EXCAVATION CU YDS.	1358	
NEW CURB LIN. FT.	4287	
PAVING SQ. YDS.		
MAN HOLES CONSTRUCT		
BASINS CONSTRUCT		
SEWERS 12" LIN. FT.		

BOOK 1684	PAGE 23
VIR SCALE 1" = 4'	DATE DRAWING 2-27-50
CITY	CITY
TOTAL 2L	137766

ENGINEER OF STREETS  
 DEPUTY CITY ENGINEER  
 [Signature]

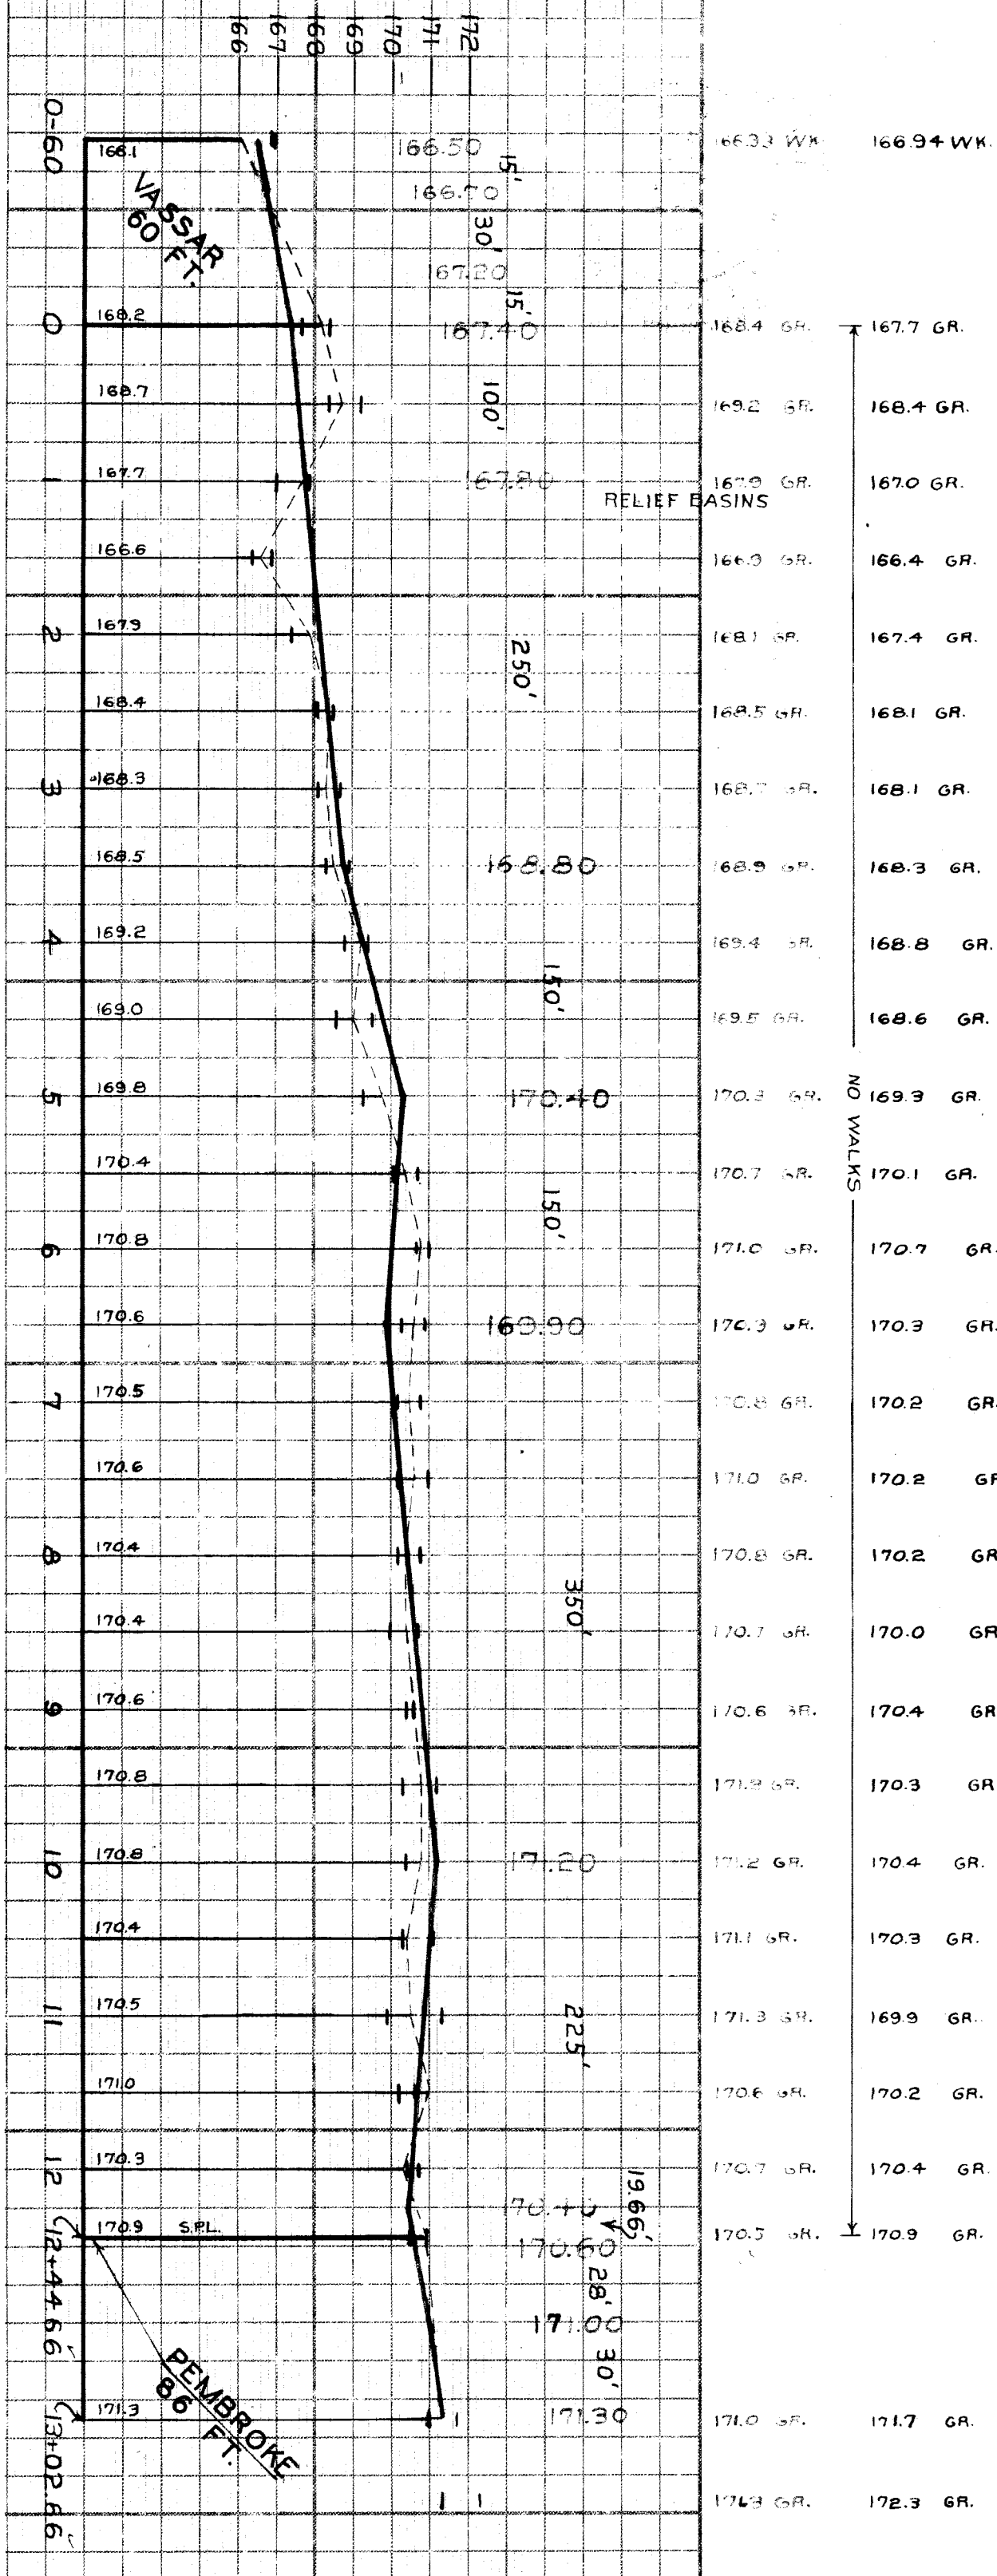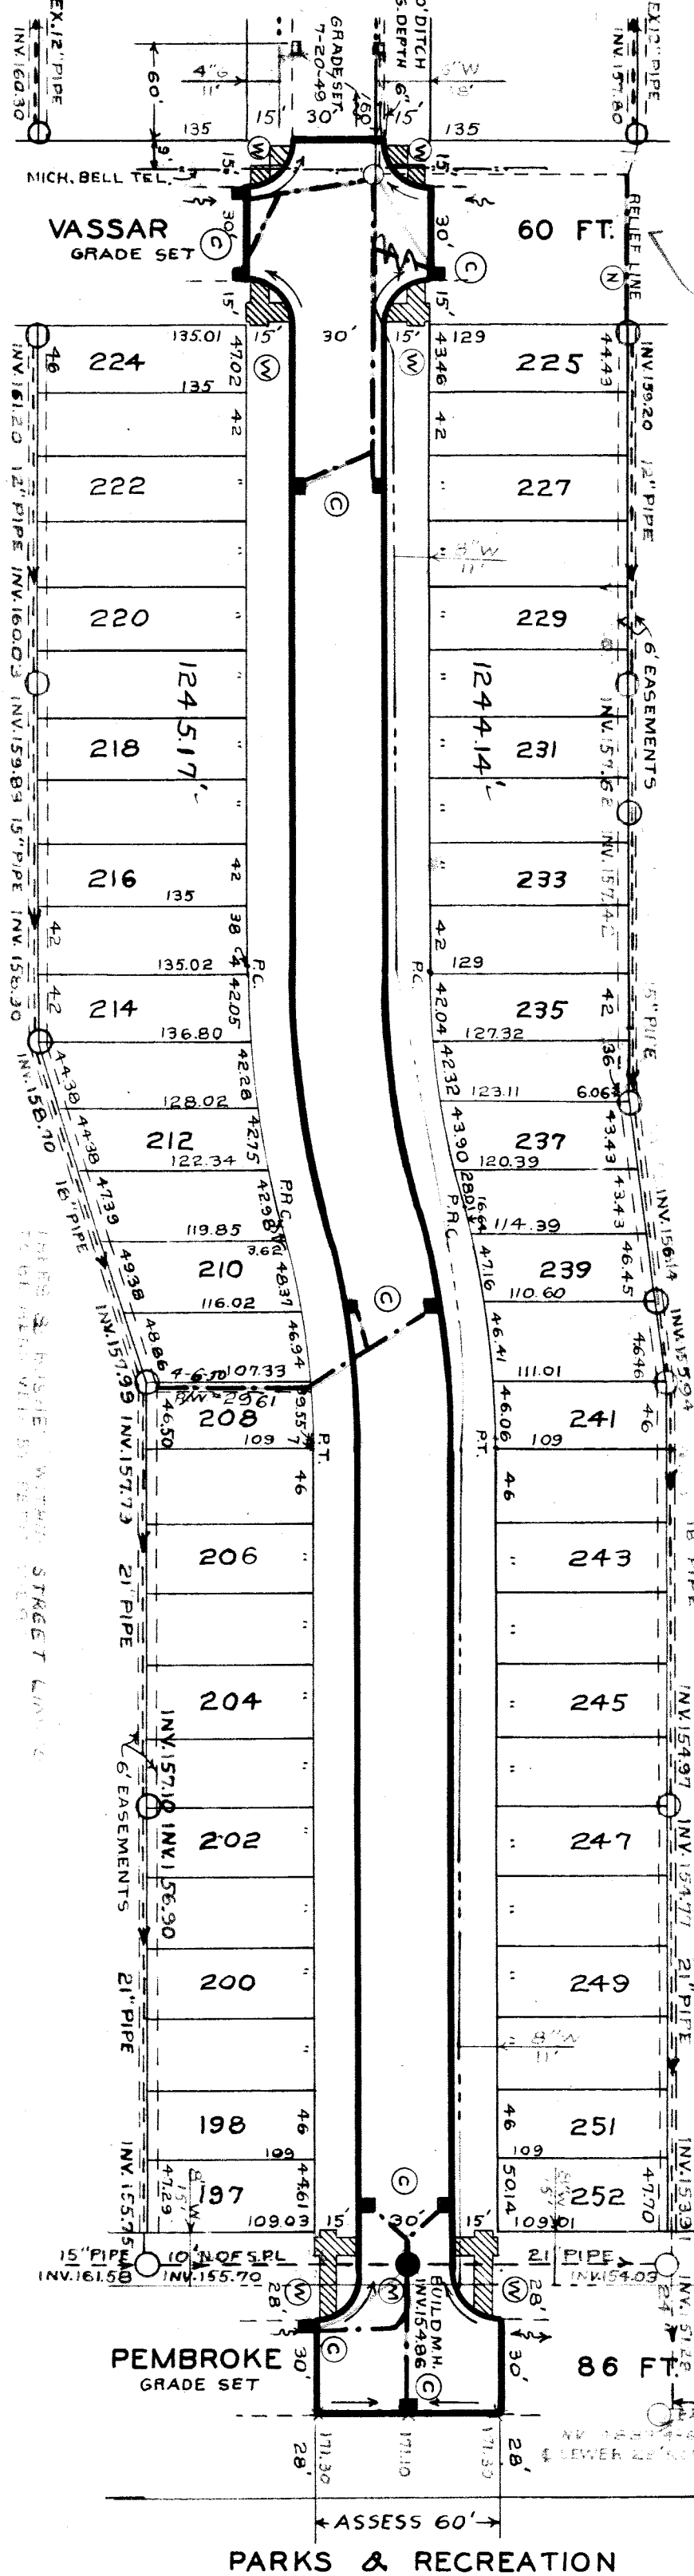

**BENCH MARKS:**  
 SPIKE IN LT. POLE S.W. COR. VASSAR & HUNTINGTON  
 P.C.W. SIDE HUNTINGTON 420.4 N. OF VASSAR - CONC. MOM  
 CONC. MOM. P.T. W. SIDE HUNTINGTON 732.4 N. OF VASSAR  
 CONC. MOM. S.W. COR. HUNTINGTON & PEMBROKE  
 NOTE: INTERSECTIONS & DRAINAGE NOT SHOWN AT PRIVATE CONTRACT

**NOTES:**  
 AT (C) CONSTRUCT 11 STD. PIPE CATCH BASINS WITH STD. FRAMES & GRATES AS REQUIRED. CONNECT TO EXISTING OUTLETS AS SHOWN. SEE STD. DRAWGS. C-326A & C-524.  
 AT (M) CONSTRUCT 1 STD. MANHOLE, COMPLETE.  
 AT (W) CONSTRUCT SQ. FT. OF STANDARD 4" SIDEWALK.  
 ADJUST TOP OF EXISTING SEWER MANHOLE.  
 ADJUST TOP OF EXISTING WATER MANHOLE, IF NECESSARY.  
 RECONSTRUCT CONE OF EXISTING SEWER MANHOLE, IF NECESSARY.  
 CONTRACTOR SHALL CONSTRUCT UNIFORM DITCHES WHERE SHOWN ON PLAN TO AVERAGE DEPTH INDICATED OR AS REQUIRED IN THE FIELD.  
 INCLUDED UNDER EXCAVATION TOTALS FOR COST:  
 BACKFILL SEWER PIPE TRENCHES UNDER PROPOSED PAVEMENT WITH APPROVED SAND-GRAVEL MATERIAL, ELSEWHERE FILL & TAMP WITH APPROVED EARTH LAYERS AS REQUIRED.  
 DIRT ROADWAYS, AT ENDS OF PAVEMENT SHALL BE GRADED BACK & STONED 6" DEEP UNIFORMLY FOR A DISTANCE OF 10 FT. TO MEET EXISTING GRADES.  
 105 CU. YDS. INCLUDED UNDER EXCAVATION TOTALS FOR COST.  
 CONTRACTOR SHALL FURNISH NEW CASTINGS FOR ALL ADJUSTED BASINS & MANHOLES, EXCEPT WHEN SALVAGED CASTINGS ARE AVAILABLE & THEIR USE PERMITTED BY THE ENGINEER. A DEDUCTION OF \$500 FOR EACH TOP SO USED SHALL BE MADE FROM THE ORIGINAL CONTRACT PRICE. OTHERWISE THE SALVAGED CASTINGS MUST BE HAULED TO D.P.W. YARDS AT STATE FAIR & JOHN R. STS.  
 ALL CURBS WITHIN STREET INTERSECTIONS TO BE SEPARATE TYPE II OR INTERIOR TYPE III, EXCEPT AS OTHERWISE NOTED.

AT (N) CONSTRUCT 12" RELIEF SEWER ACROSS VASSAR WEST OF HUNTINGTON AS SHOWN