


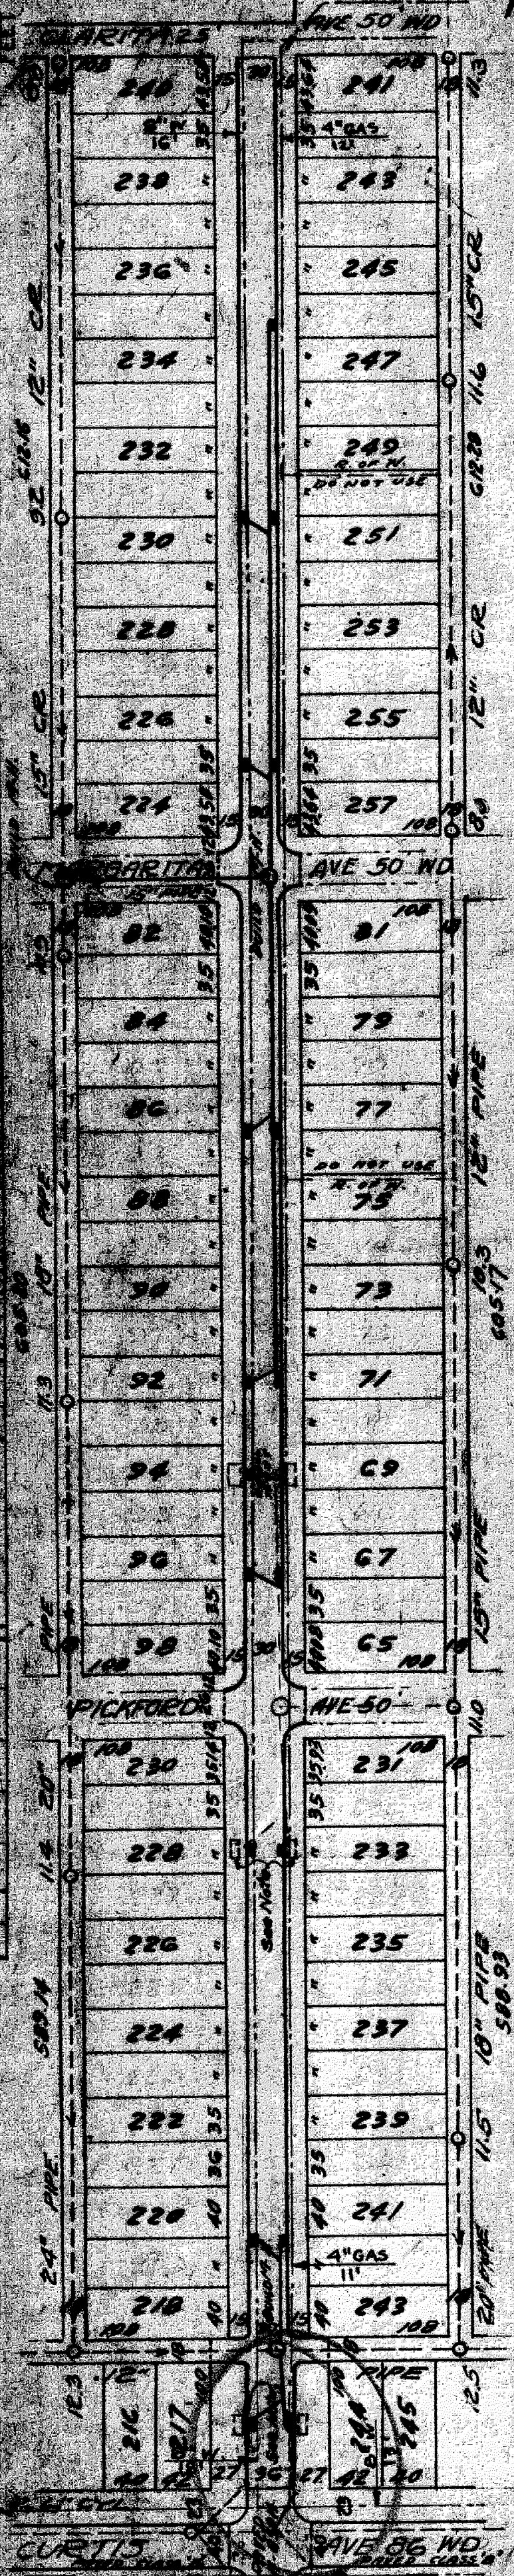

DESIGNED BY	W.C.
CHECKED BY	V.G.
DATE	10/11/19
PROJECT	STREET PAVING PLAN
CLIENT	City of Detroit

STREET PAVING PLAN
7-LEVEL AVE 60 RD
CURTIS

TYPE OF PAVEMENT 9.5% SLOPE



Lot No.	Area	Notes
210	191.91	191.91
212	191.41	191.41
214	191.01	191.01
216	190.91	190.91
218	190.71	190.71
220	190.61	190.61
222	191.01	191.01
224	190.80	190.80
226	190.60	190.60
228	190.80	190.80
230	190.50	190.50
232	190.20	190.20
234	190.50	190.50
236	190.75	190.75
238	190.65	190.65
240	190.75	190.75
242	190.85	190.85
244	190.65	190.65
246	190.85	190.85
248	190.15	190.15
250	190.35	190.35
252	190.00	190.00
254	190.20	190.20
256	190.30	190.30
258	190.45	190.45
260	190.35	190.35
262	190.25	190.25
264	190.85	190.85
266	190.05	190.05
268	190.80	190.80
270	190.60	190.60
272	190.50	190.50
274	190.55	190.55
276	190.55	190.55
JOB NO. D-2019

NOTE
REMOVE EXISTING POLES, LOCATE & INDICATE EXISTING OUTLET SEWERS AND USE SAME FOR GRABBING NEW GRABINS.

BENCH MARKS
WATER ON WATER GATE NW COR. OF CURTIS & WASHINGTON 190.05
SW COR. OF CURTIS & ILENE 192.39
CLARITA " " 194.73
WASHINGTON " " 192.64

SEWER REC. BOOK & PAGES 00 GUID BY Tapped

EXISTING POOLS & BASINS D NEW GRABINS

Existing basins on Old 7-11
and investigated and re-sloped

ENGINEERING OFFICE - DIVISION OF PUBLIC WORKS
CITY OF DETROIT

DATE: 10/11/19

SCALE: AS SHOWN

PROJECT: STREET PAVING PLAN