



STREET PAVING PLAN  
ILENE AVE. 60' WD  
CLARITA  
RECORD NO. FROM  
TO  
TYPE OF PAVEMENT 36% S.V.  
FEET WIDE  
DATE 2-25-91  
DATE 2-25-91  
STRAIGHT, GUISH-KHEW  
3/4" CHIBB ASPHALT  
CIRCULAR CURBS  
PAVING  
CONCRETE BASE  
STONE HEADER

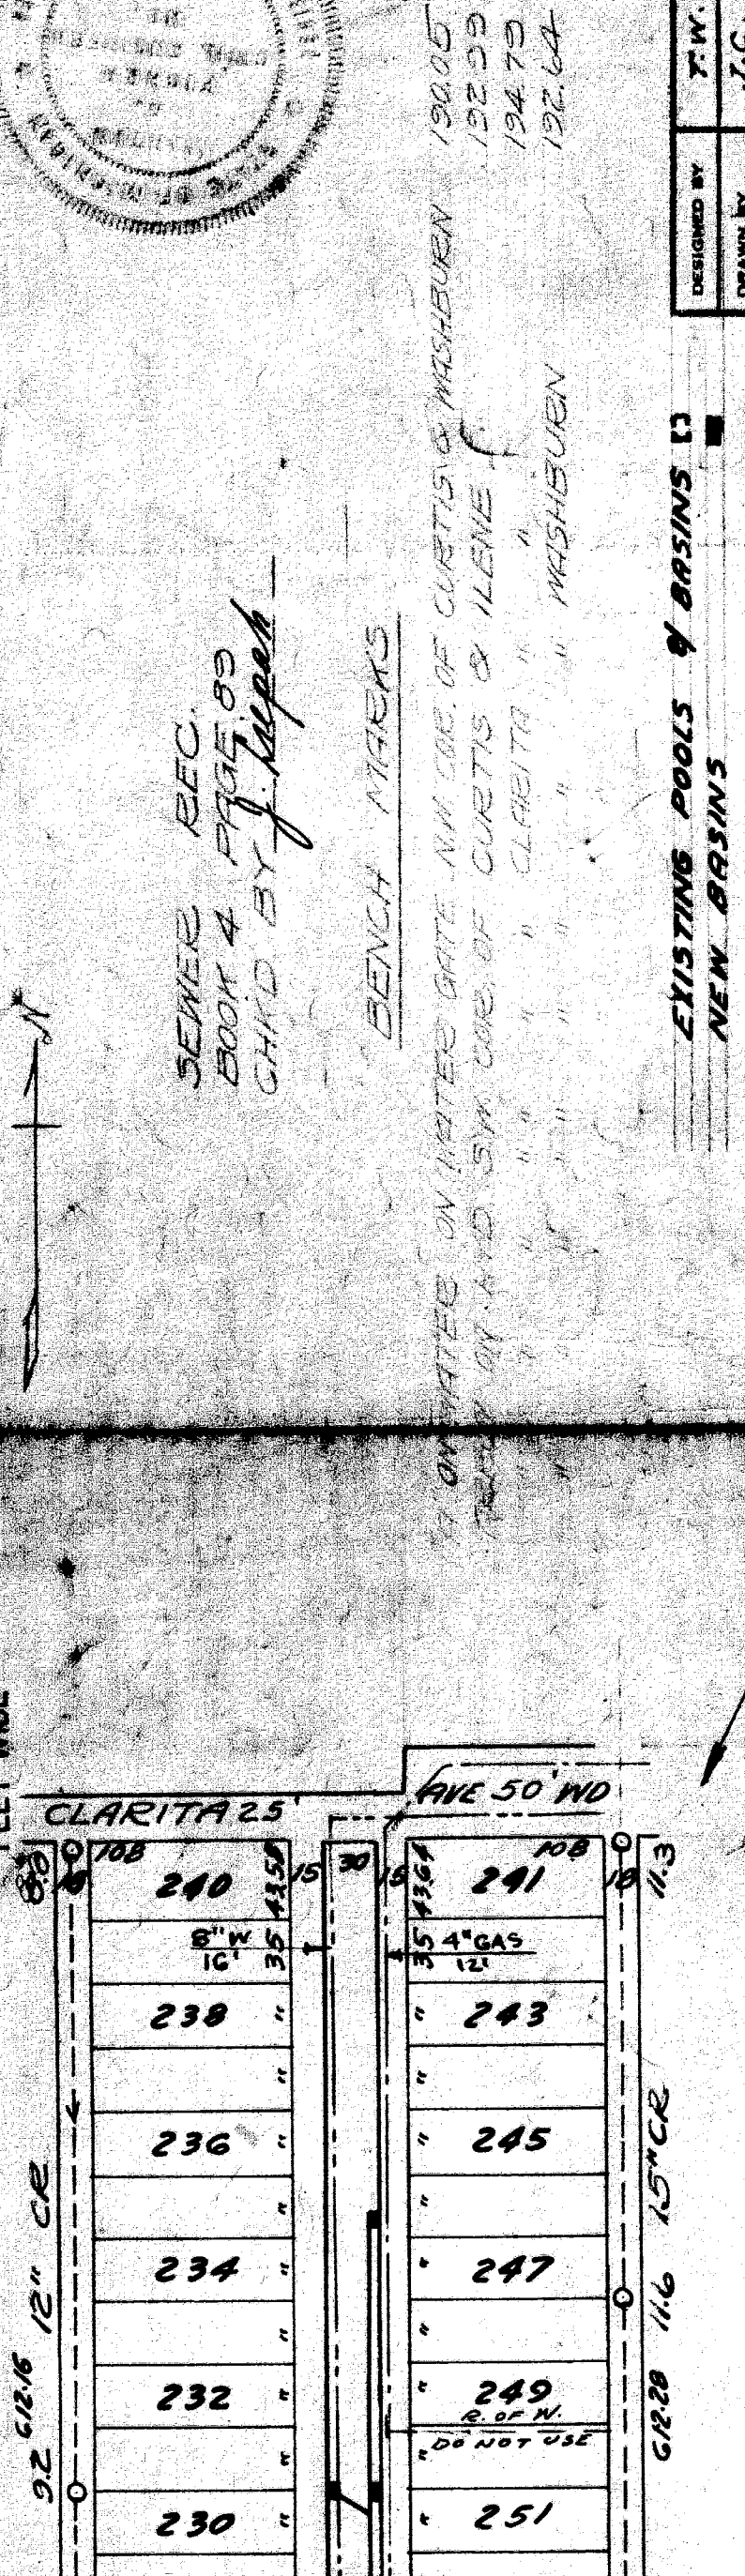

DESIGNED BY T.W.  
DRAWN BY J.C.  
TRACED BY V.G.  
CHECKED BY V.G.  
APPROVED  
R. J. Berman  
M. J. Wallace  
M. J. Wallace  
CITY ENGINEER

NOTE  
REMOVE EXISTING POOLS, LOCATE & INDICATE  
EXISTING OUTLET SEWERS AND USE SAME FOR  
DEFINING NEW BASINS.

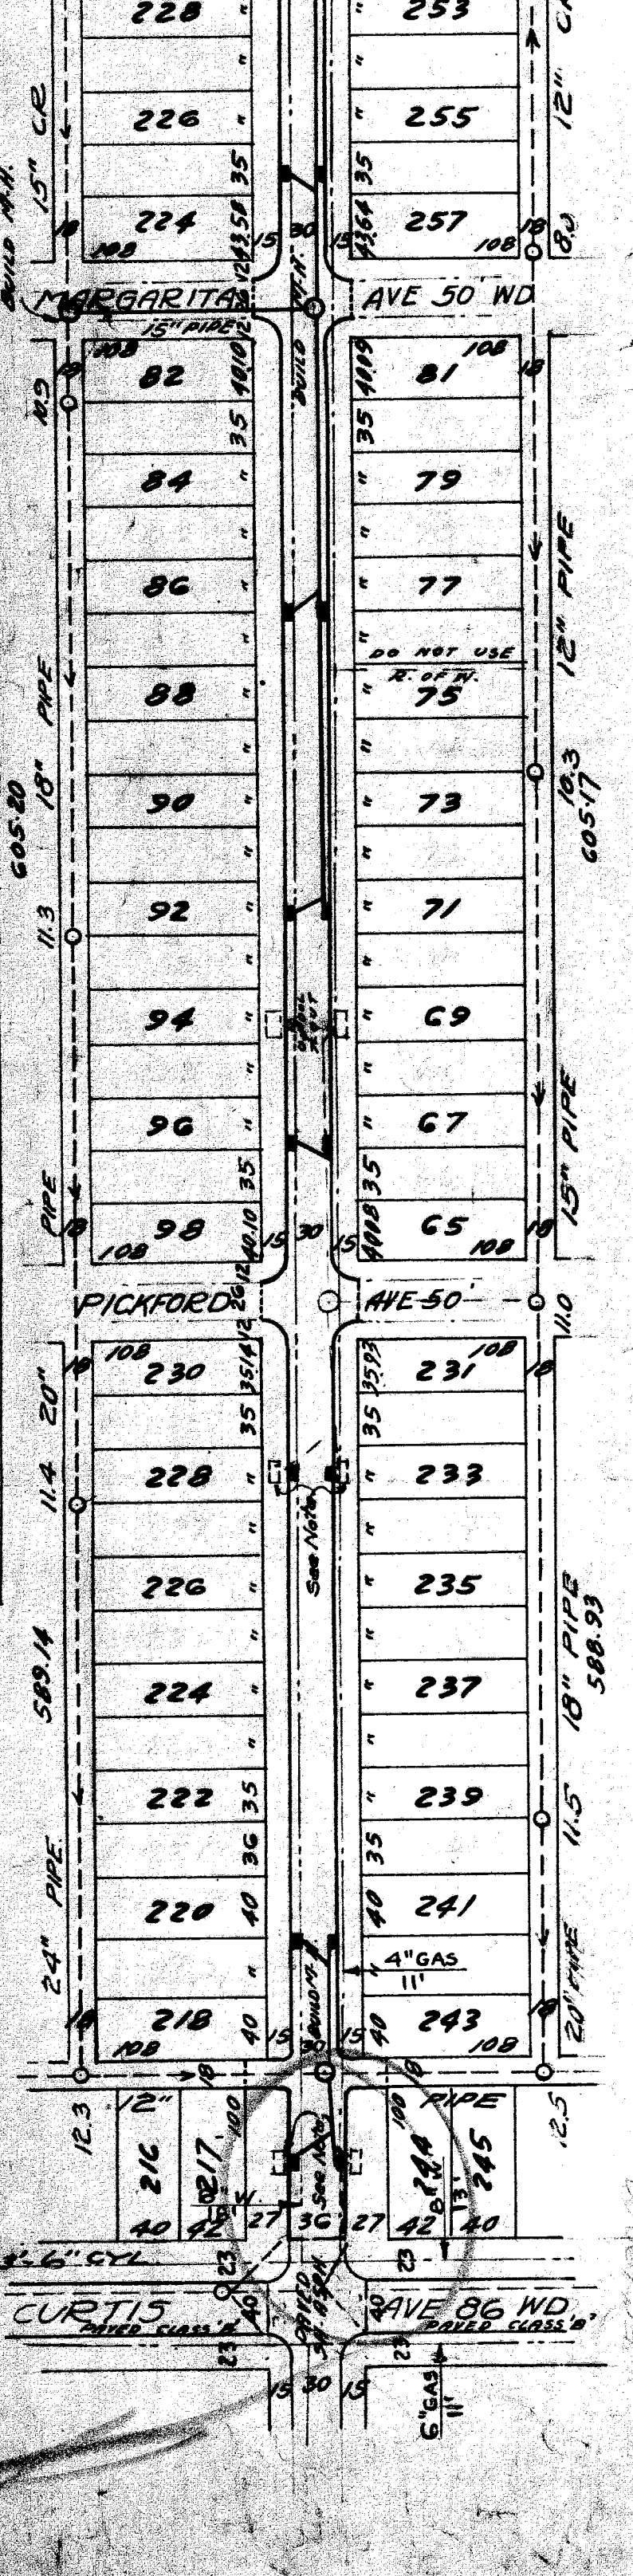


EXISTING POOLS & BASINS (X)  
NEW BASINS ( )

BENCH MARKS

ON WALTER ON WATER GATE N.W. COR. OF CURTIS & MASHUEEN 190.05  
" " " " " " " " 192.59  
" " " " " " " " 194.79  
" " " " " " " " 192.64

CLARITA " MASHUEEN

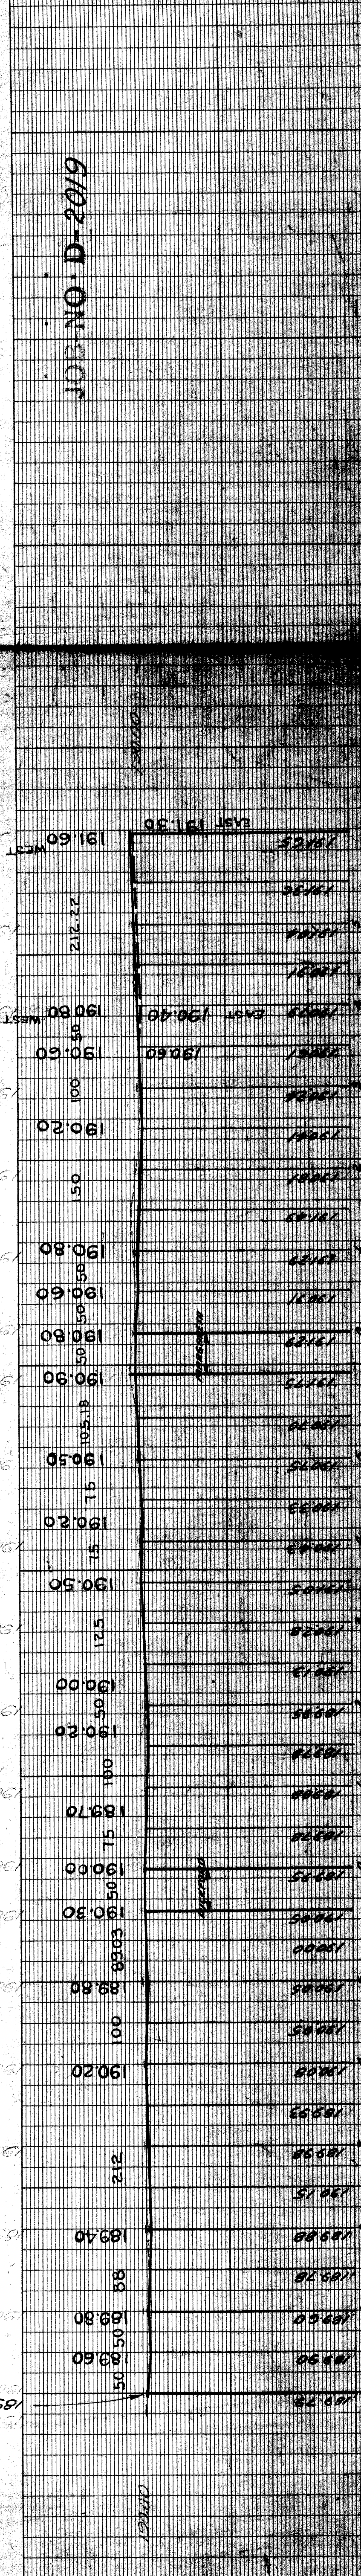

JOB NO. D-2019