



SEWER	INDEXED	REVISIONS	JOB NO.	BLUE PRINT ISSUED FOR	DATE	START	FINISH	QUANTITIES	LOTS	CITY	LOTS	CITY	HOR. SCALE 1" = 100'	BOOK 1374 PAGE 57	DESIGNED BY	DATE 10-8-40
				GRADE ONLY				EXCAVATION					VER. SCALE 1" = 2'		F. Minkiel	
				CATCH BASINS				STRAIGHT CURB NEW					PLAN			
				PAVING-CLASS.				OLD CURB RESET					CHECKED			
				DEPT. OF WATER SUPPLY				CIRCULAR CURB					GRADE			
				GAS CO.				PAVING					COMPUTED			
								CONCRETE BASE					CHECKED			
													LENGTH			
													CITY			
													LENGTH			
													CITY			
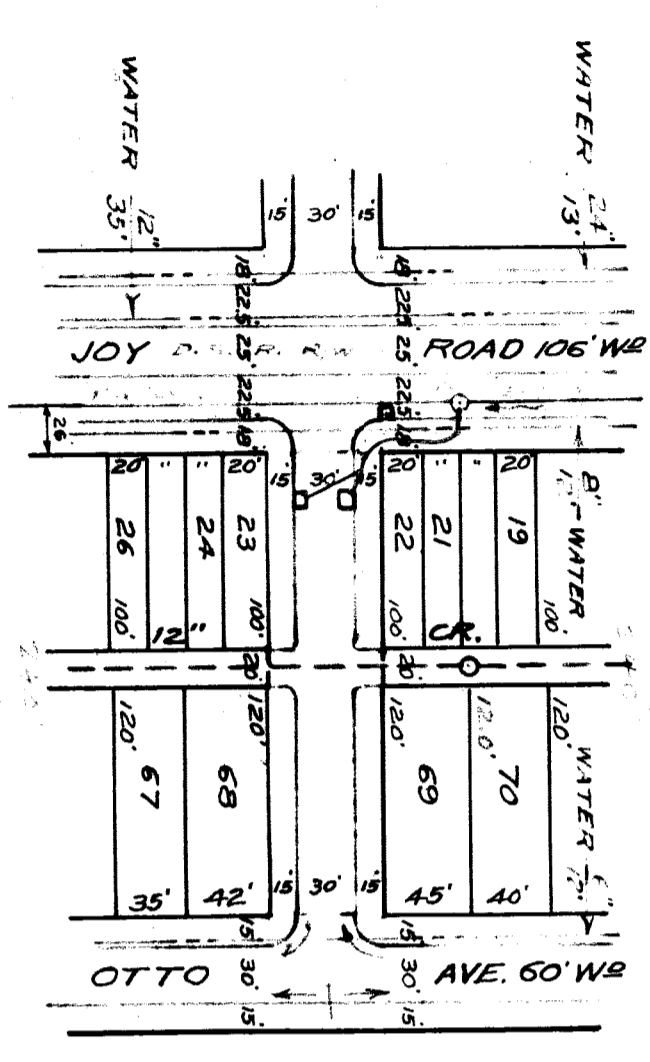

131.92 CURB	132.04
132.19 RET'N	132.19
132.32 WK. PAVT.	132.42 WK. PAVT.
132.22 G	133.52 G
133.32 G	133.02 G
133.62 WK. PAVT.	133.32 WK. PAVT.
132.98 RET'N	132.94
132.84 CURB	133.17

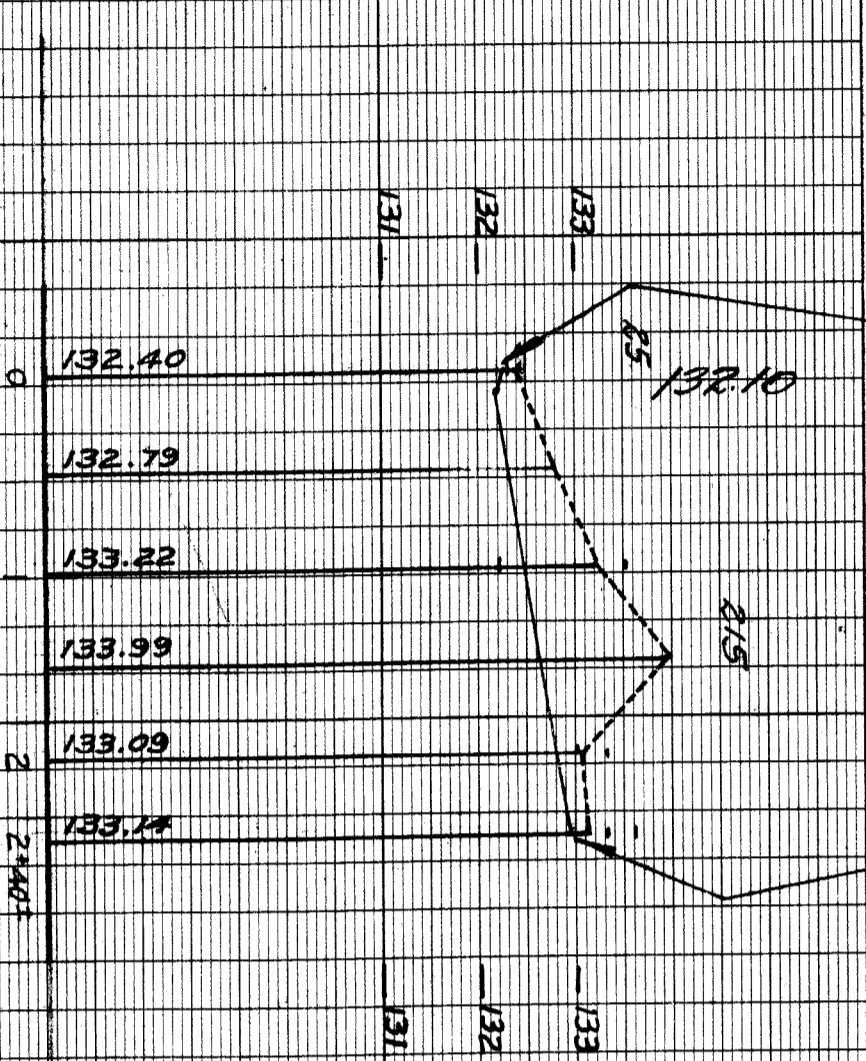

BENCH MARKS
 7213 ON THE N.W. CORNER OF OHIO & JOY ROAD IS A TRACK SPIKE IN THE S.E. SIDE OF A O.S.R. POWER POLE - ELEV. -132.193
 TOP HYD. S.W. CORNER WISCONSIN & OTTO -134.09
 MAIL S.S. LIGHT POLE S.E. CORNER INDIANA & OTTO -134.98
 MON. IN WALK N.E. CORNER INDIANA & JOY ROAD -131.91
 MON. IN WALK N. OF ALLEY S. OF JOY ROAD E.S. OF KENTUCKY -132.412

JOB-NO. D-1204

CARD NO.

DEPARTMENT OF PUBLIC WORKS DETROIT

CITY ENGINEERS OFFICE - DIVISION OF PAVING DESIGN

STREET PAVING PLAN

NAME OF INDIANA AVE. 60' W2

FROM JOY ROAD

TO OTTO

TYPE OF PAVEMENT _____ WIDTH _____

INDEX TO NO. 56

TO NO. 7

RECORD NO. _____

NUMBER OF SHEETS 1

SHEET NO. 1