
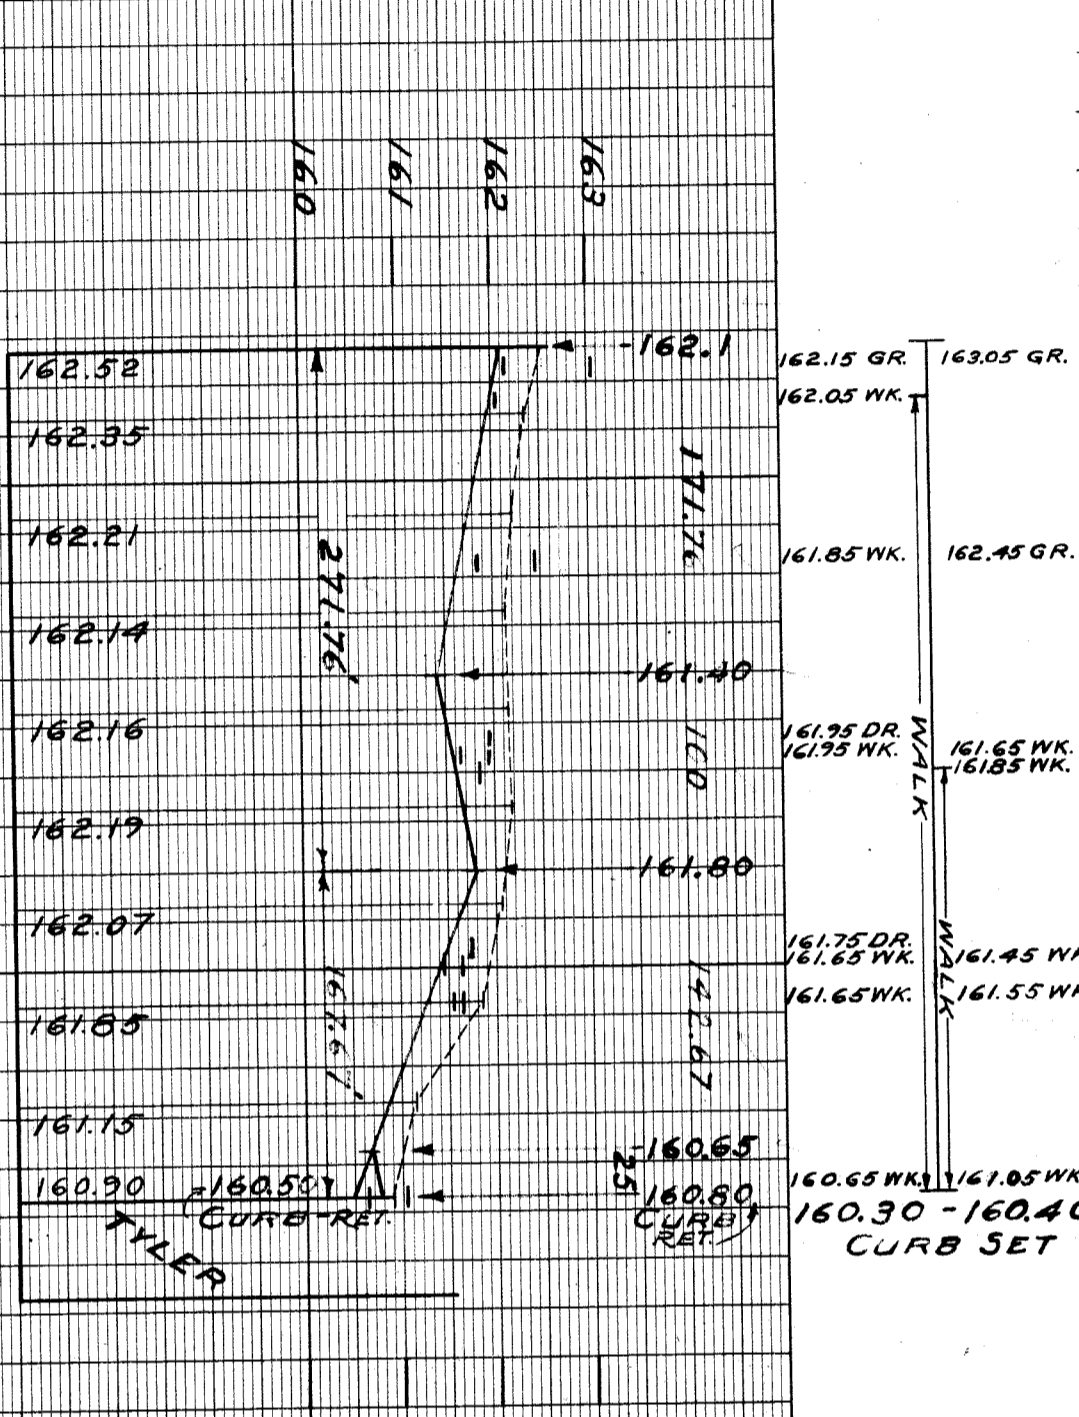


SEWER INDEXED REVISED	DATE	PROGRESS START FINISH	QUANTITIES EXCAVATION STRAIGHT CURB NEW OLD CURB RESET CIRCULAR CURB PAVING CONCRETE BASE	LOTS	CITY	LOTS	CITY	HOR. SCALE 1" = 100' VER. SCALE 1" = 2'	BOOK 1395 PAGE 41 DATE 3-14-1941	DESIGNED BY DRAWN BY TRACED BY CHECKED BY APPROVED
OK J. Higgins								PLAN HMB PROFILE HMB COMPUTED CHECKED GRADE HMB CHECKED R3		H.M. BRITZ H.M. BRITZ R. R. R. R. R. R.
JOB NO.	BLUE PRINT ISSUED FOR:	DATE	EXCAVATION	LOTS	CITY	LOTS	CITY	VER. SCALE 1" = 2'	BOOK 1395 PAGE 41	DESIGNED BY
	GRADE ONLY		STRAIGHT CURB NEW					DATE 3-14-1941		H.M. BRITZ
	CATCH BASINS		OLD CURB RESET							TRACED BY
	PAVING-CLASS.		CIRCULAR CURB							H.M. BRITZ
	DEPT. OF WATER SUPPLY		PAVING							CHECKED BY
	GAS CO.		CONCRETE BASE							R. R. R.
										APPROVED
										R. R. R.
										ENGINEER OF STREETS
										Martin R. Zischler
										CITY ENGINEER

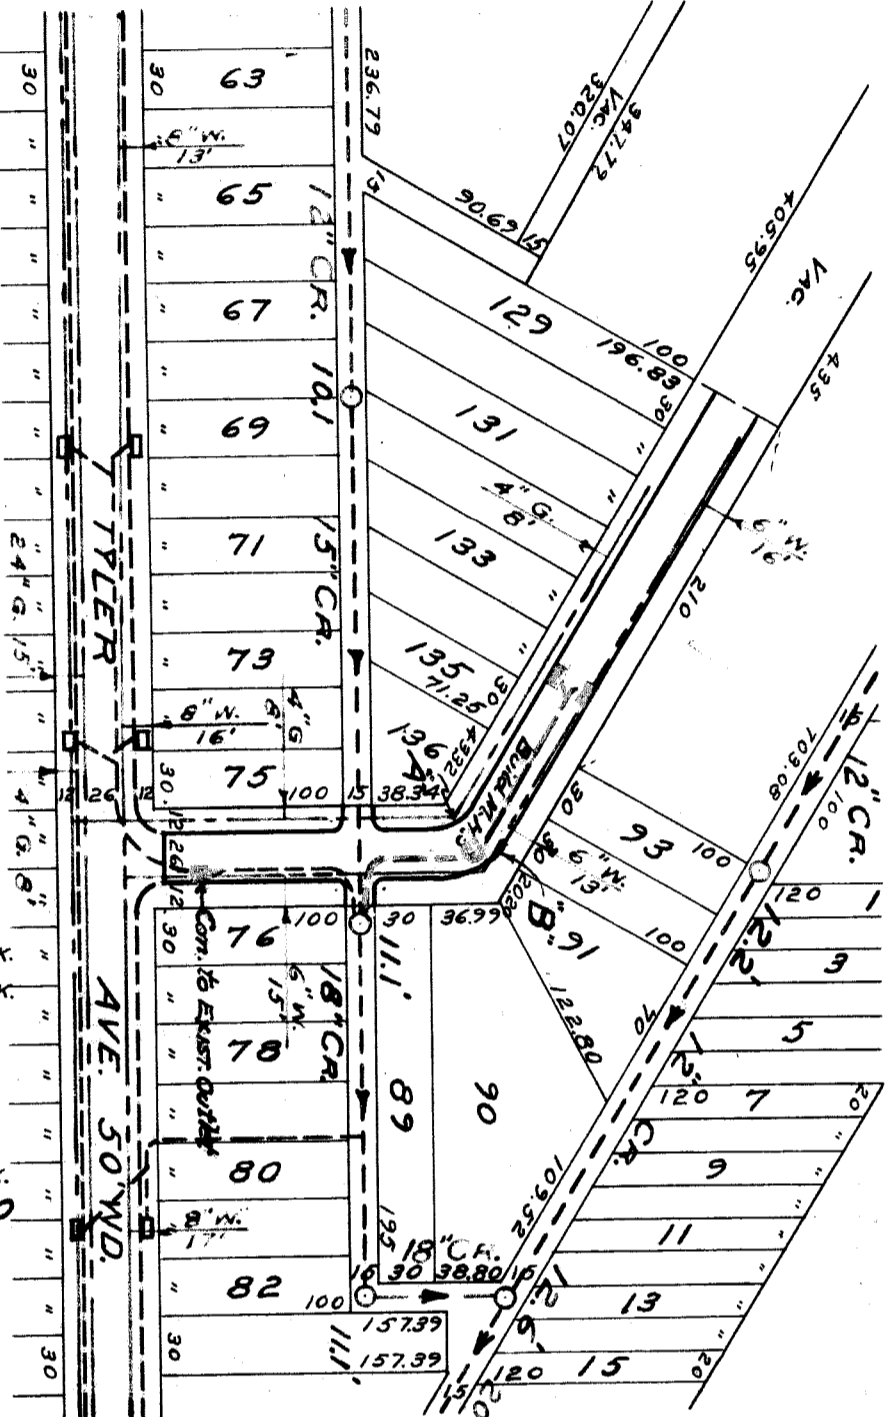

DEPARTMENT OF PUBLIC WORKS DETROIT
CITY ENGINEER'S OFFICE - DIVISION OF PAVING DESIGN
STREET PAVING PLAN

NAME OF STREET: TYLER
FROM: R. R.
TO: R. R.
TYPE OF PAVEMENT: _____ WIDTH: _____

INDEX TOPO NO: 60
INDEX NO: 63
RECORD NO: _____

NUMBER OF SHEETS: 1
SHEET NO: 1

NOTES:
R.B.M. #83214 W.S. OF SCHAEFFER 215' S. OF BUENA VISTA, TRK. 5PK. IN ROOT OF 24" MAPLE. OPP. #12776 SCHAEFFER RD. EL. 163.45
C.B.M. NAIL IN LIGHT POLE N.E. COR. OF JENNINGS AND TYLER. EL. 161.85
C.B.M. HYD. T. N.S. JENNINGS EL. 165.13

CURVE "A"
A. 59.5'
R. 2.4'
T. 13.81'
A. 25.07'
S. 30.76'

CURVE "B"
A. 59.5'
R. 5.0'
T. 28.78'
A. 52.23'
S. 133.5'

JOB-NO. D-1067