

CONTRACT NO. _____

DEPARTMENT OF PUBLIC WORKS DETROIT
CITY ENGINEER'S OFFICE - DIVISION OF PAVING DESIGN
STREET PAVING PLAN

JOANN

CARD NO. INDEX TOPO NO.
37 94

NAME OF STREET OF 7 MILE
FROM 145.24 TO 144.20

SHEET NO. 1
SECTION NO. _____



SEWER REVISIONS	SEWER SUPPLEMENTARY DETAILS
C-324A	C-390
C-325	C-587
C-326A	C-524
C-327	C-733
	C-938
	C-585
	C-739
	C-586
	C-739A

NOTE:
BEFORE STARTING CONSTRUCTION CONTRACTOR MUST CHECK WITH UTILITIES FOR LOCATIONS OF EXISTING STRUCTURES WHETHER OR NOT INDICATED ON PLANS
PLAN SCALE DISTORTED
LOTS & ALLEYS _____
STREET WIDTHS _____
DRAINAGE COMPLETED _____
PAVING COMPLETED _____

QUANTITIES	ESTIMATED		FINAL	
	LOTS	CITY	LOTS	CITY
EXCAVATION CU YDS				
NEW CURB LIN FT				
PAVING SQ YDS				
SIDEWALK SQ FT				
MANHOLES ADJUST				
CONSTRUCT				
ADJUST				
CONSTRUCT				
ADJUST				
SEWER BASINS				
CONSTRUCT				
ADJUST				
SEWER BASIN LIN FT				

NON SCALE	BOOK	PAGE
VIR SCALE	LITERALS	43
PLAN	DATE DRAWING	7-27-43
CHECKED	K M	GRADE
PROF	LENGTH	COMPUTED
2 335 74	1 67 87	
9 15	1 56 50	
2 648 74	1 324 37	
CORR ADVERTISING		
CORR INSPECTION		

DESIGNED BY _____
DRAWN BY _____
TRACED BY _____
CHECKED BY Scott
APPROVED W. Curran
ENGINEER OF STREETS
Glenn R. Taylor
ENGINEER

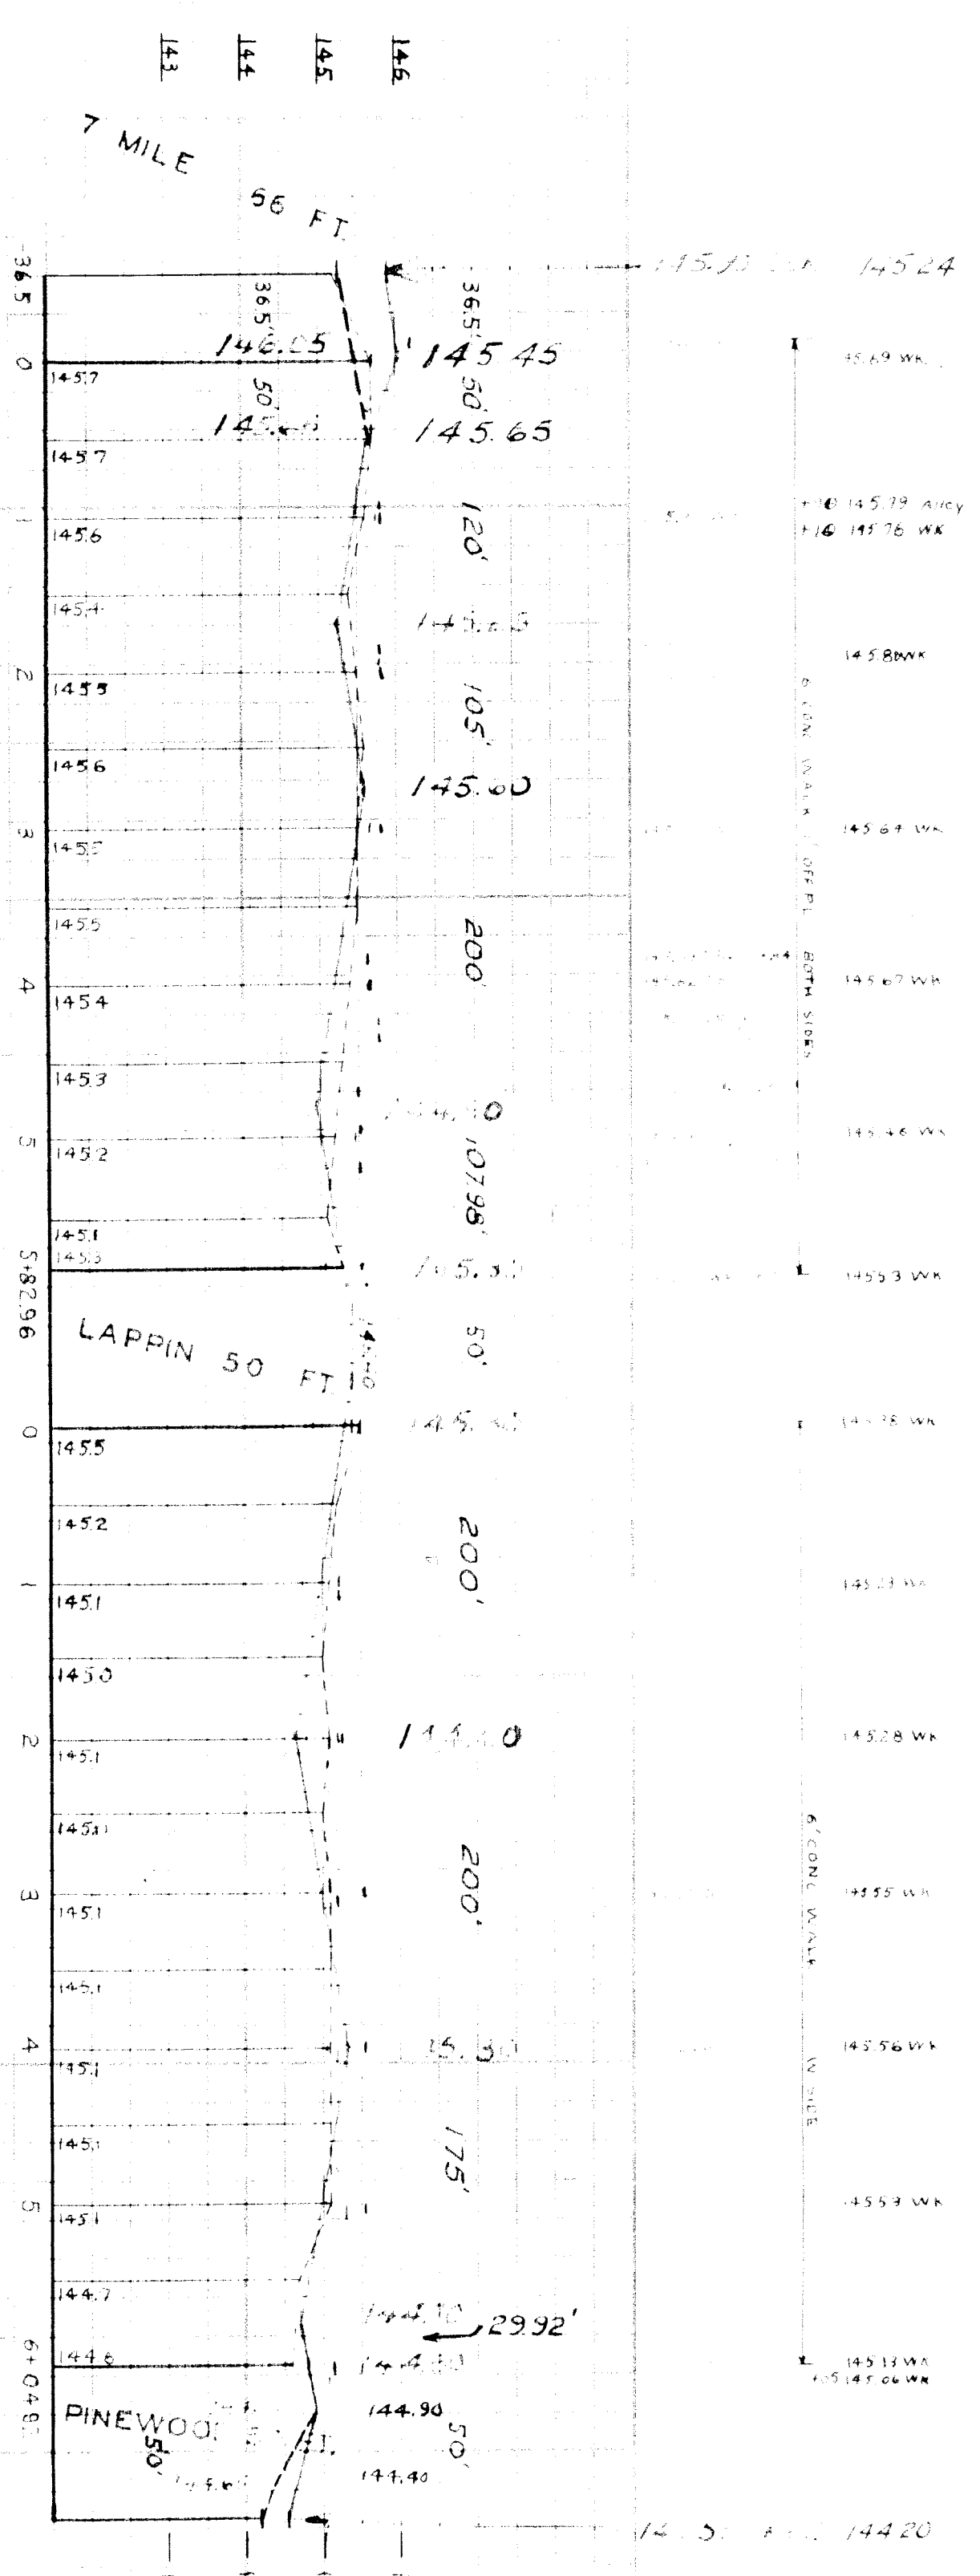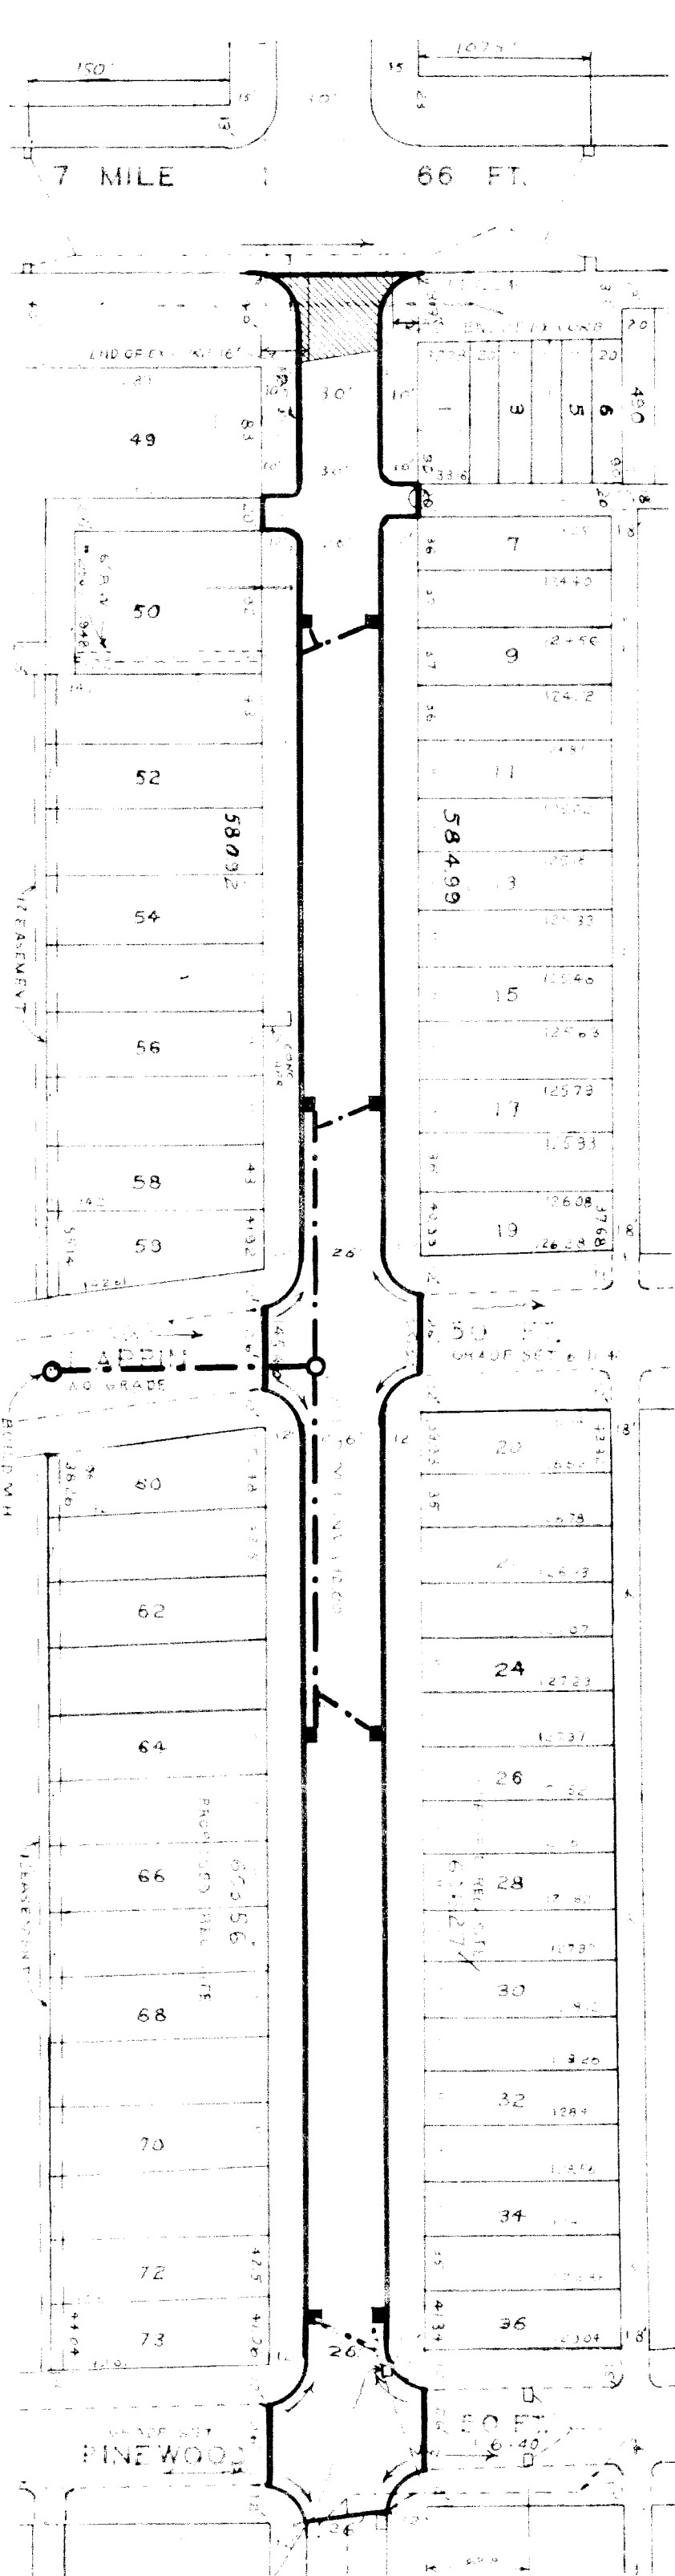

FIELD MARKS
ELEVATION
BENCH MARK NE CORNER SECTION 1A
ELEVATION 144.45
BENCH MARK NE CORNER SECTION 1B
ELEVATION 144.45
BENCH MARK NE CORNER SECTION 1C
ELEVATION 144.45
BENCH MARK NE CORNER SECTION 1D
ELEVATION 144.45
BENCH MARK NE CORNER SECTION 1E
ELEVATION 144.45
BENCH MARK NE CORNER SECTION 1F
ELEVATION 144.45
BENCH MARK NE CORNER SECTION 1G
ELEVATION 144.45
BENCH MARK NE CORNER SECTION 1H
ELEVATION 144.45
BENCH MARK NE CORNER SECTION 1I
ELEVATION 144.45
BENCH MARK NE CORNER SECTION 1J
ELEVATION 144.45