

O.K. J. Spohn by [Signature]

REVISION	NO.	DATE	DESCRIPTION
REVISED	1	7-16-37	OLD MAP
SUPPLEMENTARY DETAILS			
C-324A	C-390	C-787	C-739B
C-325	C-524	C-733	C-938
C-126A	C-515	C-739	C-1608
C-327	C-586	C-739A	C-1783

NOTE:  
 RECORD STARTING CONSTRUCTION CONTRACTOR  
 MUST CHECK WITH UTILITIES FOR LOCATIONS OF  
 EXISTING STRUCTURES, WHETHER OR NOT INDICATED  
 ON PLANS

PLANS SCALE DISTORTED  
 LOTS & ALLEYS 1" = 60'  
 STREET WIDTHS 1" = 60'


DRAINAGE COMPLETED  
 PAVING COMPLETED C.C. 1-4-55

QUANTITIES	ESTIMATED	FINAL
EXCAVATION CU YDS	428	182
NEW CURB LIN FT	1831	99
PAVING 8" C. 8.50 YDS	140	325
8" UNIF. CONC. DR. 3 FT.	120	135
8" CONC. DR. 3 FT.	540	540
SIDEWALK 4" 50 FT	30	30
MANHOLES ADJUST	1	1
CONCRETE CONSTRUCT	2	2
BASES	2	2
SEWERAGE	1	1
CONTRACT	1	1
PAV'T. REMOVAL SYOS. 1237	160	43

DESIGNED BY	W. O. [Signature]
DRAWN BY	[Signature]
CHECKED BY	[Signature]
APPROVED	[Signature]
INDEX	54-6
NO.	74-113
DATE	5-27-54
CITY	DETROIT
LENGTH	63942
AREA	7483
VOLUME	71425

DESIGNED BY W. O. [Signature]  
 DRAWN BY [Signature]  
 CHECKED BY [Signature]  
 APPROVED [Signature]

CONTRACT NO. PW 2506 W  
 DEPARTMENT OF PUBLIC WORKS DETROIT  
 CITY ENGINEERS' OFFICE - DIVISION OF PAVING DESIGN  
 STREET PAVING PLAN  
 KENTFIELD 50'  
 FROM S.P.L. OF PURITAN  
 TO S.P.L. OF GRAND RIVER  
 PETITION NO. 492 Wm. Ross  
 2-23-54  
 SHEET 1 OF 1  
 INDEX NO. 74-113  
 NAME OF STREET KENTFIELD  
 FROM S.P.L. OF PURITAN  
 TO S.P.L. OF GRAND RIVER  
 ASSIGN NO. 325-BV-14  
 SHEET NO. 1  
 OF 1  
 SHEETS

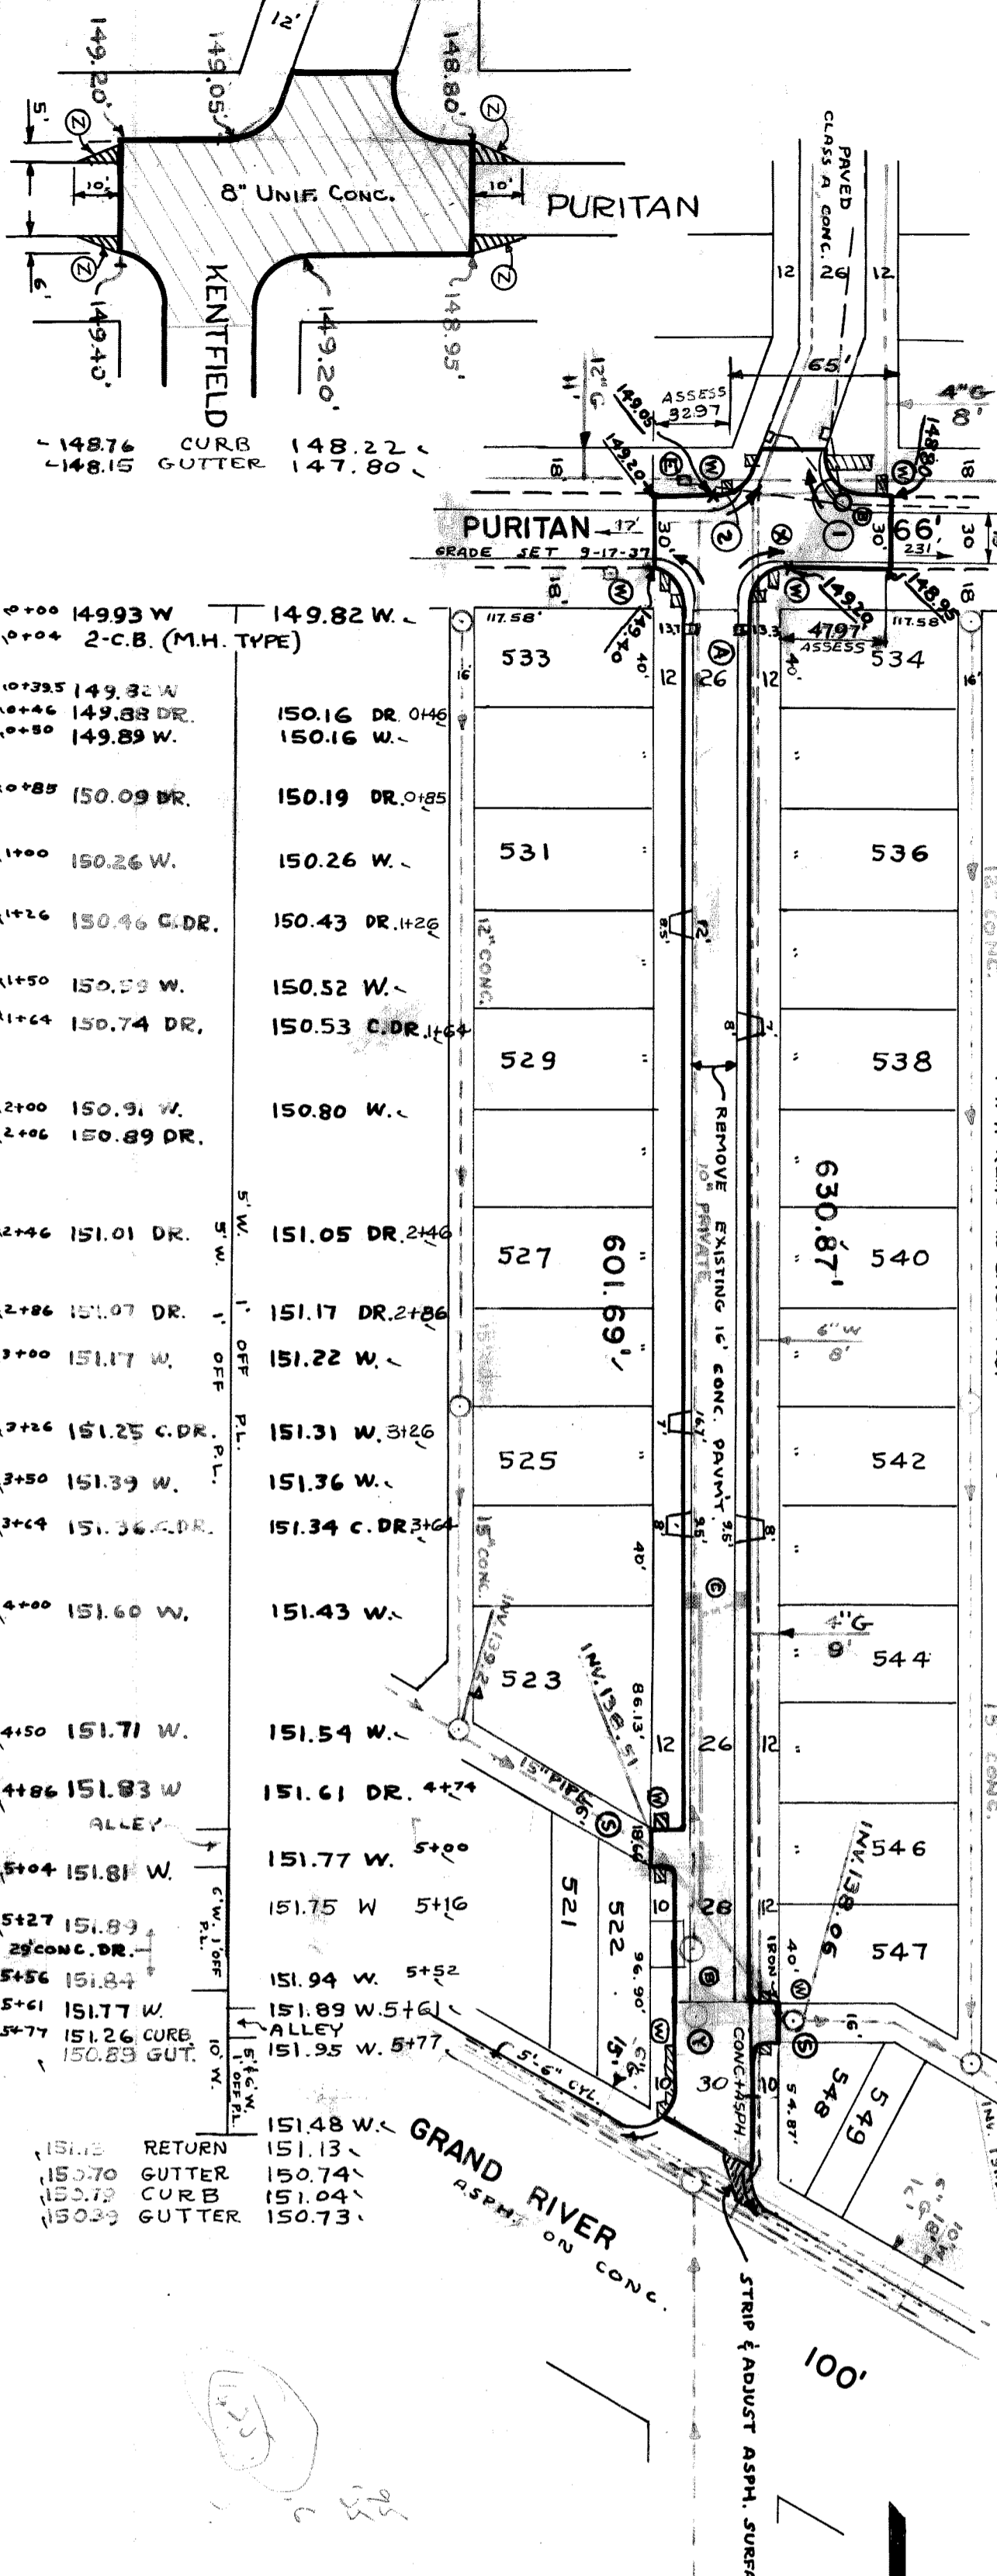


NOTES  
 FOR SYMBOLS (A) ETC. SEE STANDARD DETAIL DRAWING C-327.  
 AT LOCATIONS (X) & (O) REMOVE EXISTING PAVEMENT.  
 HORIZONTAL CONTROL BY EXISTING RETURNS & T'S IN WALKS

AT (2) NEW PAVEMENT TO BE TWO 4" LAYERS OF A-A STONE WITH 30-A FILLER CHIPS (MICH. STATE HIGHWAY SPECS 1950). THE SURFACE OF THE CRUSHED STONE BASE TO BE OILED WITH ASPHALT EMULSION AE-3B (DETROIT SPECS) AT RATE OF 1/4 TO 1/2 GAL. PER SQ. YD. THE WEARING SURFACE SHALL BE A 2" LAYER OF BITUMINOUS CONC. (DET. RECAPPING SPECS 1954).

BENCH MARKS  
 P.L.B.M. # 113-252A NE COR. PURITAN & BRAILE 150.306  
 ARROW ON HYD. N.W. COR. PURITAN & KENTFIELD 152.75  
 ARROW ON HYD. W. SIDE 16169 KENTFIELD 154.27  
 P.L.B.M. # 113-255 N.W. COR. PURITAN & EVERGREEN 152.424

DELTA CURVE DATA  
 108°32'44" 71°27'11"  
 15' 15'  
 20.86' 10.79'  
 28.42' 18.71'  
 99.7' 21.59'

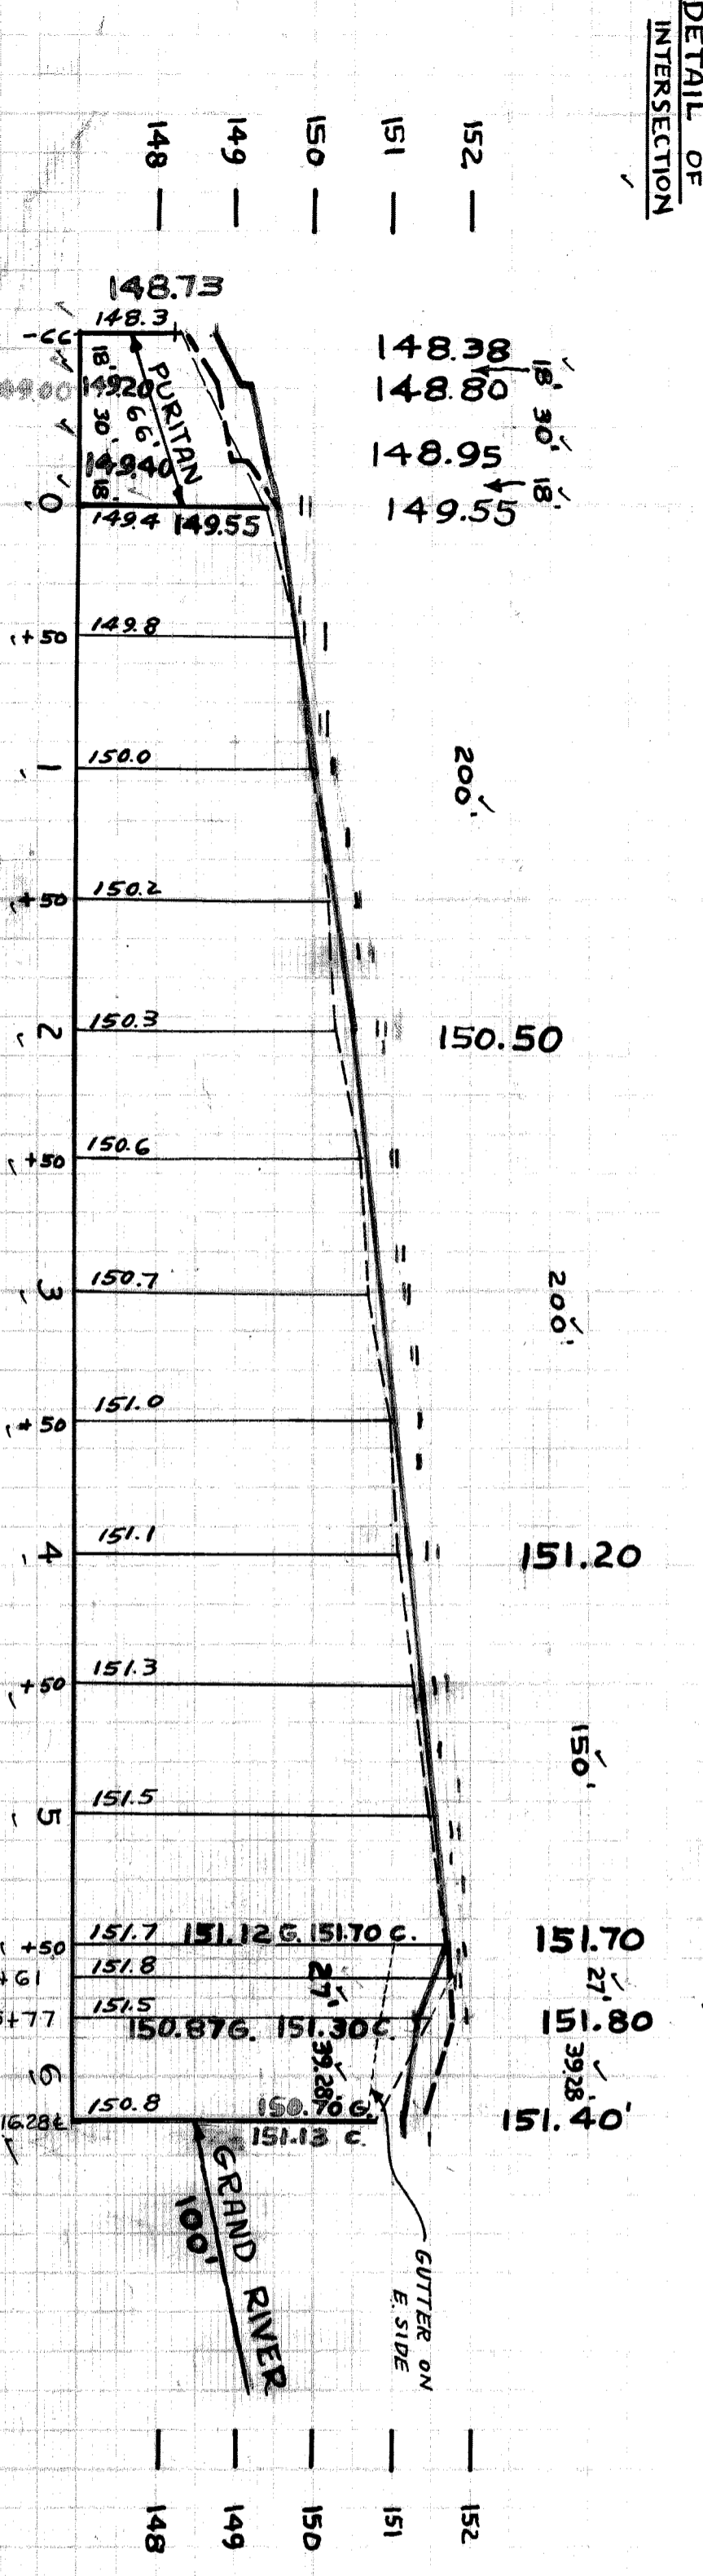

DELTA CURVE DATA  
 108°32'44" 71°27'11"  
 15' 15'  
 20.86' 10.79'  
 28.42' 18.71'  
 99.7' 21.59'