

SEWER REVISIONS	QUANTITIES
C-324A C-325 C-328A C-327	EXCAVATION CU. YDS. NEW CURB LIN. FT. PAVING SQ. YDS. SIDEWALK SQ. FT. MANHOLES ADJUST BASINS CONSTRUCT

NOTE: BEFORE STARTING CONSTRUCTION CONTRACTOR MUST CHECK WITH UTILITIES FOR LOCATIONS OF EXISTING STRUCTURES WHETHER OR NOT INDICATED ON PLANS.

PLAN SCALE DISTORTED

LOTS & ALLEYS 1" = 100'

STREET WIDTHS 1" = 50'

DRAINAGE COMPLETED

PAVING COMPLETED

ESTIMATED	FINAL
LOTS	LOTS
CITY	CITY
CITY	CITY

HON. SCALE 1" = 100'	BOOK 1246	PAGE 1
VER. SCALE 1" = 2'	DATE DRAWING 1/26/50	LEVELS 1/4/50
CHECKED J.E.	PROFILE J.R.H.	COMPUTED J.E.
CITY 2	LENGTH 3600	LENGTH 1800
AL 2	LENGTH 2559.40	LENGTH 1279.70

DESIGNED BY HARRIS

DRAWN BY

TRACED BY

CHECKED BY

APPROVED BY

ENGINEER OF STREETS

DEPUTY CITY ENGINEER

CARD NO. (X)

DEPARTMENT OF PUBLIC WORKS DETROIT

CITY ENGINEER'S OFFICE ... DIVISION OF PAVING DESIGN

STREET PAVING PLAN

KESSLER

NAME OF STREET 18 W. OF E.P.L. OF LAMPHERE

FROM 3 W. OF W.P.L. OF LAHSER

TO DRAINAGE ONLY

ASSIGN NO. 3784-3



PETITION NO.

RECORD NO. 73/121

INDEX TOPO NO. 73

INDEX NO. 121

SHEET 1 OF 1 SHEETS

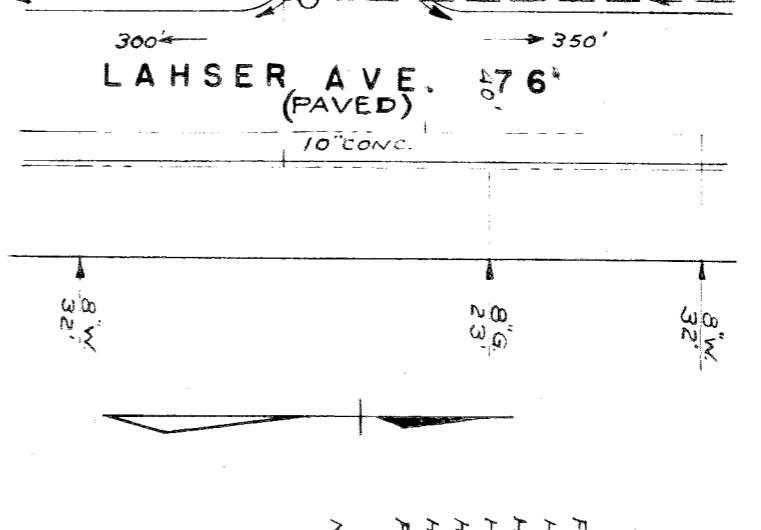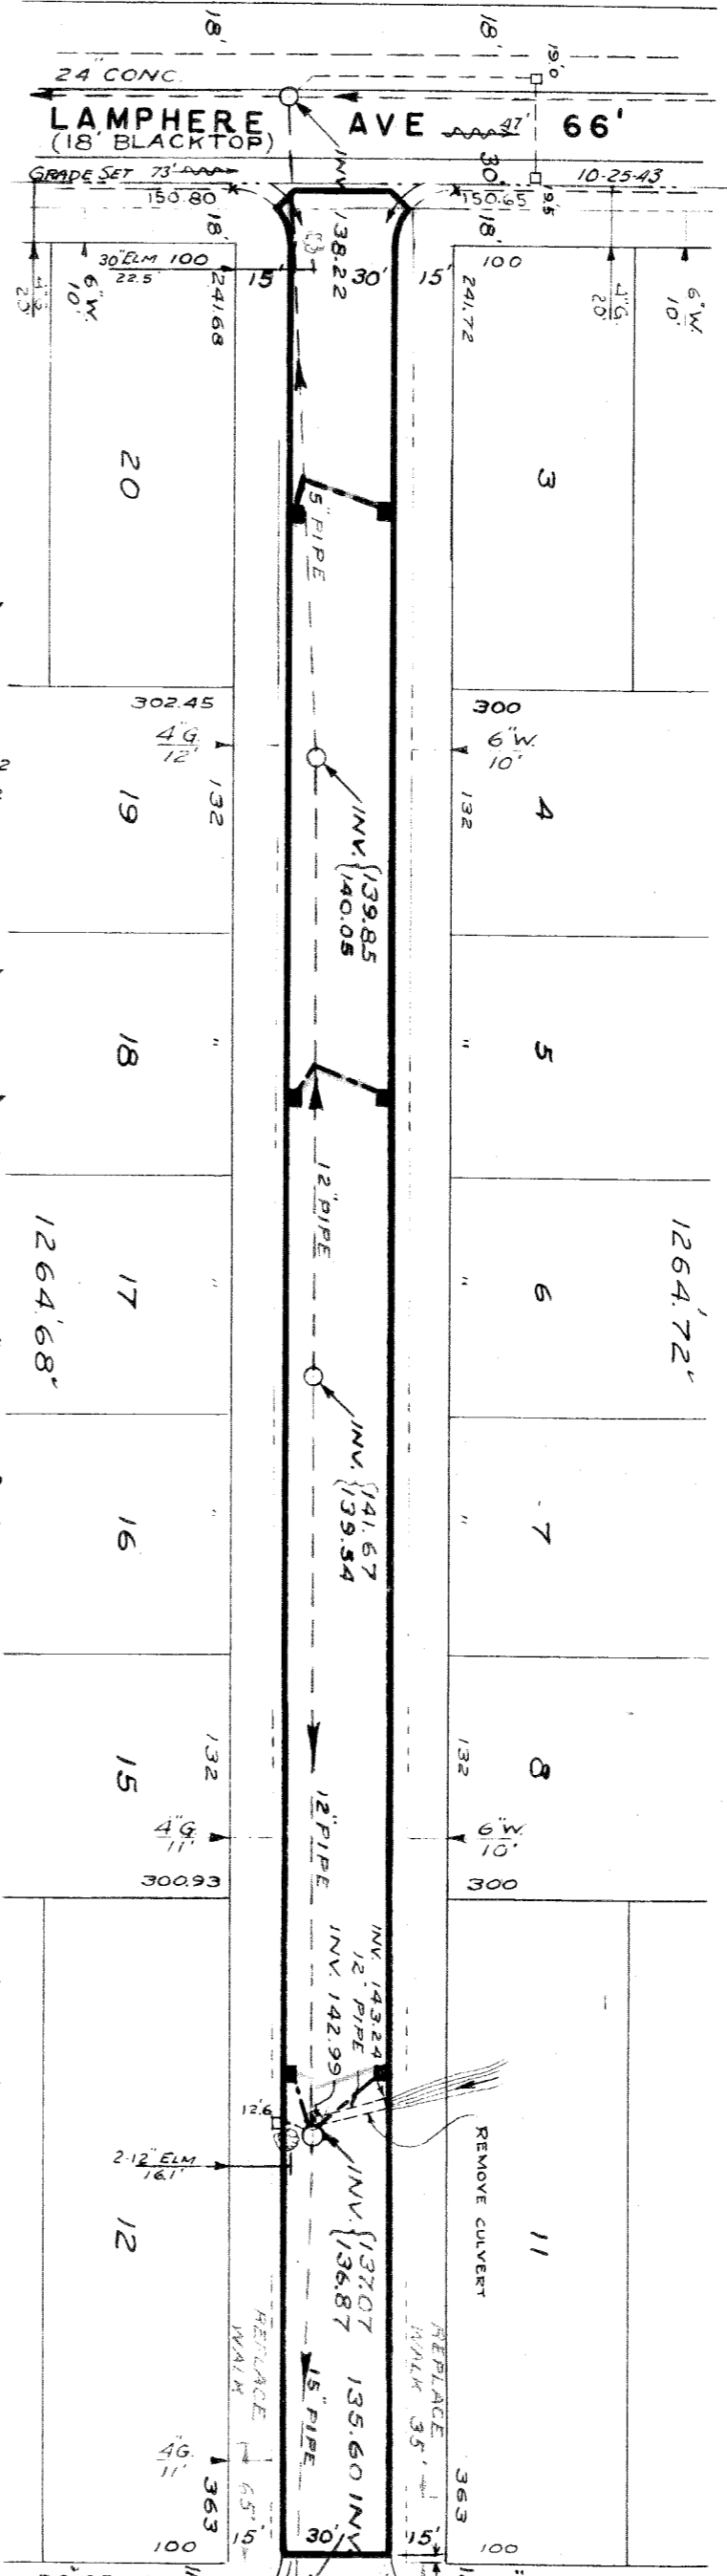

CONTRACT APPROVED 12-7-49

WEBER REQUEST 12-7-49

BENCH MARKS

PLBM #21-255A N.E. CORNER OF PURITAN & BRANWELL

HYDRANT AT S.E. CORNER OF PURITAN & CHATHAM

HYDRANT AT N.E. CORNER OF LAMPHERE & KESSLER

HYDRANT ON N. SIDE OF KESSLER - 25' E. OF 22174

HYDRANT ON N. SIDE OF KESSLER - 75' E. OF 22114

HYDRANT ON E. SIDE OF LAHSER OPP. N.P.L. OF KESSLER

PLBM #11-3-251 S.E. COR. OF LAHSER & PURITAN

ELEV.

157.65'

154.97'

154.11'

153.61'

149.80'

155.25'

148.703'

150.6 BLACKTOP 151.0

WK. 150.84	WK. 150.84
+20 WK. 150.74	+20 WK. 150.75
+30 WK. 150.78	+50 WK. 150.78
WK. 150.79	WK. 150.84
WK. 150.72	WK. 150.67
+79 DR. 150.64	+85 WK & D. 150.62
WK. 150.66	WK. 150.62
	+31 DR. 150.66
WK. 150.66	WK. 150.57
+29 DR. 150.63	+10 DR. 150.60
	+66 DR. 150.67
WK. 150.48	WK. 150.65
+44 DR. 150.51	
+87 DR. 150.54	
WK. 150.55	WK. 150.58
+30 DR. 150.58	
	+78 DR. 150.49
WK. 150.30	WK. 150.43
+06 DR. 150.30	
+25 WK. 149.89	+25 WK. 150.08
+50 WK. 149.46	+50 WK. 149.52
	+77 DR. 148.90
WK. 148.34	WK. 148.25
+09 DR. 148.13	
+50 WK. 147.22	+50 WK. 146.88
	+50 WK. 145.43
WK. 146.00	WK. 145.43
+08 DR. 145.77	
+50 WK. 144.70	+50 WK. 144.65
WK. 144.51	WK. 144.36
+05 DR. 144.40	
+50 WK. 144.86	+50 WK. 144.98
WK. 145.50	WK. 145.77
+22 DR. 146.40	+50 WK. 147.46
+50 WK. 146.63	
+28 DR. 146.87	
+08 WK. 147.10	
WK. 148.39	WK. 149.53
+2 WK. 149.66	+25 WK. 150.61
+50 WK. 150.86	+50 WK. 151.68
+247 WK. 151.76	+647 WK. 152.36
151.81	151.91
151.44	151.89
150.91	151.39

151.81 RETURN 152.00

151.39 GUTTER

151.44 CURBS

150.91 GUTTER

