

OK FOR S. SIDE ONLY
 ALL PAID 9/29/57
 REVISIONS OK MAP 7-13-46

C-324A	C-330	C-587	C-739B
C-325	C-524	C-733	C-938
C-326A	C-585	C-739	C-1608
C-327	C-586	C-739A	

NOTE:
 BEFORE STARTING CONSTRUCTION CONTRACTOR
 MUST CHECK WITH UTILITIES FOR LOCATIONS OF
 EXISTING STRUCTURES WHETHER OR NOT INDI-
 CATED ON PLANS.

PLAN SCALE DISTORTED
 LOTS & ALLEYS 1" = 60'
 STREET WIDTHS 1" = 60'

DRAINAGE COMPLETED
 PAVING COMPLETED

QUANTITIES		ESTIMATED	FINAL
EXCAVATION	CU YDS.	LOTS	CITY
NEW CURB	LN. FT.		
PAVING	SQ. YDS.		
MANHOLES	CONSTRUCT		
BASINS	CONSTRUCT		
SEWERS 12"	LN. FT.		

HOR. SCALE	1" = 60'	BOOK	1021	PAGE	32
VER. SCALE	1" = 2'	DATE	LEVELS 10-9-57	DRAWING	4-1-57
PLAN	JW	PROFILE	JW	COMPUTED	
CHECKED	WO	GRADE	WO	CHECKED	
LOT#	21	1649/46	LENGTH	824.73	
CITY	21	378	LENGTH	189	
TOTAL	21	2027.46	LENGTH	1013.73	


DESIGNED BY: WVAIT
 DRAWN BY: WVAIT
 TRACED BY: WVAIT
 CHECKED BY: J.E.
 APPROVED: *J. E. ...*
 ENGINEER OF STREETS
 CITY ENGINEER

DEPARTMENT OF PUBLIC WORKS DETROIT
 CITY ENGINEERS OFFICE - DIVISION OF PAVING DESIGN
 STREET PAVING PLAN
 KINGSVILLE
 W.P.L. OF CHESTER
 W.P.L. OF ROLANDALE
 FROM: W.P.L. OF CHESTER
 TO: W.P.L. OF ROLANDALE
 INDEX NO. 39 106
 RECORD NO. 39 106
 SHEET 3 OF 4 SHEETS
 ASSIGN NO. 3906-5
 PERIION NO. 2951305


ASSESSED LENGTH	
DETROIT	
LOTS	780.46
CITY	252.00
TOTAL	1032.46

BENCH MARKS ELEV.
 P.M. #106-1571A SW. COR. HARPER 110.195
 AND MOROSS.
 TOP HYD. S.E. COR. OF KINGSVILLE 110.06
 AND BERDEN
 TOP OF HYD. S.W. COR. KINGSVILLE 106.98
 AND LINVILLE
 P.M. #106-1564A N.W. COR. MOROSS 103.839
 AND LINVILLE

FOR SYMBOLS (A) ETC. SEE STD. DET. DRAWING C-327

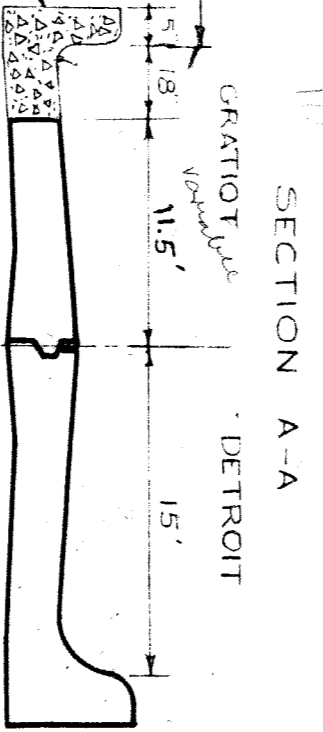

NOTE:
 DETROIT SIDE STD. TYPE IX
 ROLL INTERGRAL CURB
 NOT TO SCALE

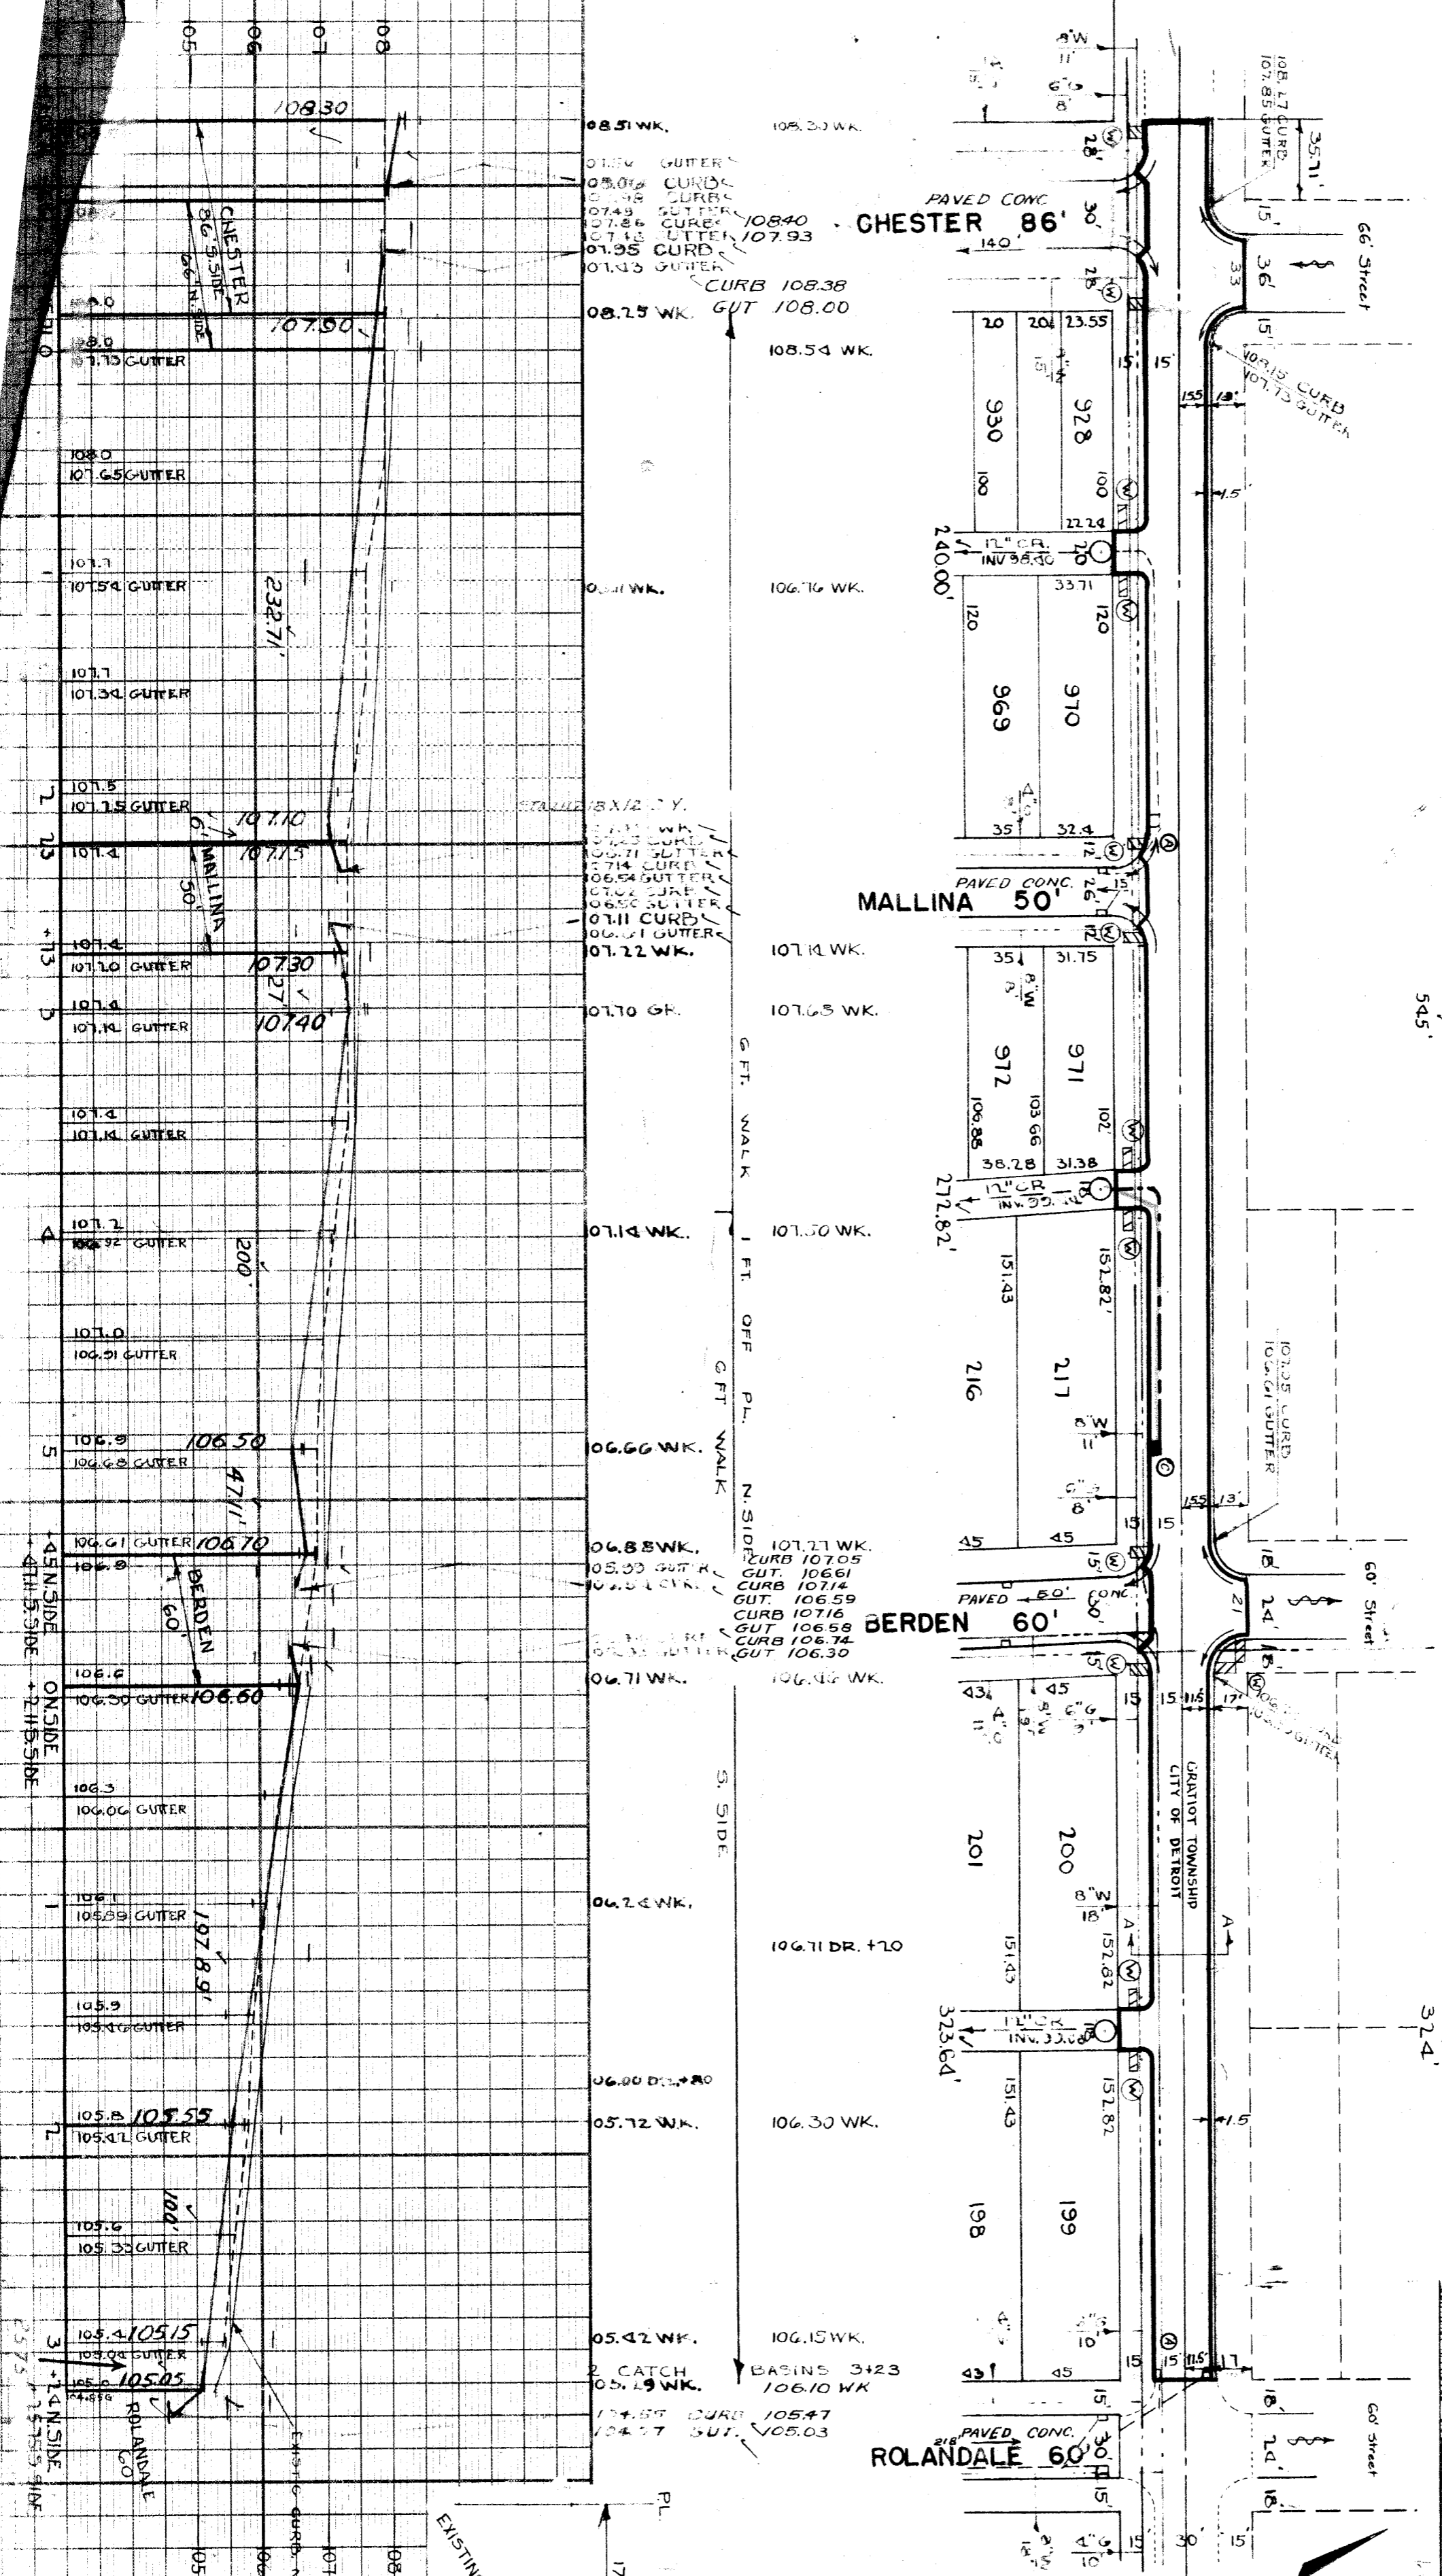

NOT TO SCALE