

**DEPARTMENT OF PUBLIC WORKS** DETROIT  
 CITY ENGINEER'S OFFICE --- DIVISION OF PAVING DESIGN  
**STREET PAVING PLAN**

NAME OF STREET: **LAMONT**  
 FROM: **N.P.L. EMERY**  
 TO: **S.P.L. OUTER DRIVE**  
 TYPE OF PAVEMENT: \_\_\_\_\_  
 WIDTH: **26**

CARD NO. \_\_\_\_\_  
 INDEX TO PO NO. **18 91**  
 RECORD NO. \_\_\_\_\_  
 NUMBER OF SHEETS: **1**  
 SHEET NO.: **1**


DESIGNED BY: **W.C. ROGAL**  
 DRAWN BY: **W.C. ROGAL**  
 TRACED BY: \_\_\_\_\_  
 CHECKED BY: \_\_\_\_\_  
 APPROVED: \_\_\_\_\_  
 ENGINEER OF STREETS  
**Wallace**  
 ASST. CITY ENGINEER

BOOK: **1497** PAGE: **69**  
 DATE: **5-25-44**  
 HOR. SCALE: **1"=100'**  
 VER. SCALE: **1"=50'**  
 PLAN: \_\_\_\_\_  
 CHECKED: \_\_\_\_\_  
 W.C.R. GRADE: \_\_\_\_\_  
 W.C.R. CHECKED: \_\_\_\_\_  
 W.C.R. PROFILE: \_\_\_\_\_  
 W.C.R. COMPUTED: \_\_\_\_\_

QUANTITIES	LOTS	CITY	LOTS	CITY
EXCAVATION				
STRAIGHT CURB NEW				
OLD CURB RESET				
CIRCULAR CURB				
PAVING				
CONCRETE BASE				

DEPT. OF WATER SUPPLY  
 GAS CO. Called 4-21-44.  
 DEPT. OF WATER SUPPLY  
 GAS CO. Called 4-21-44.

SEWER INDEXED REVISIONS:  
 DATE: \_\_\_\_\_  
 FINISH: \_\_\_\_\_  
 START: \_\_\_\_\_

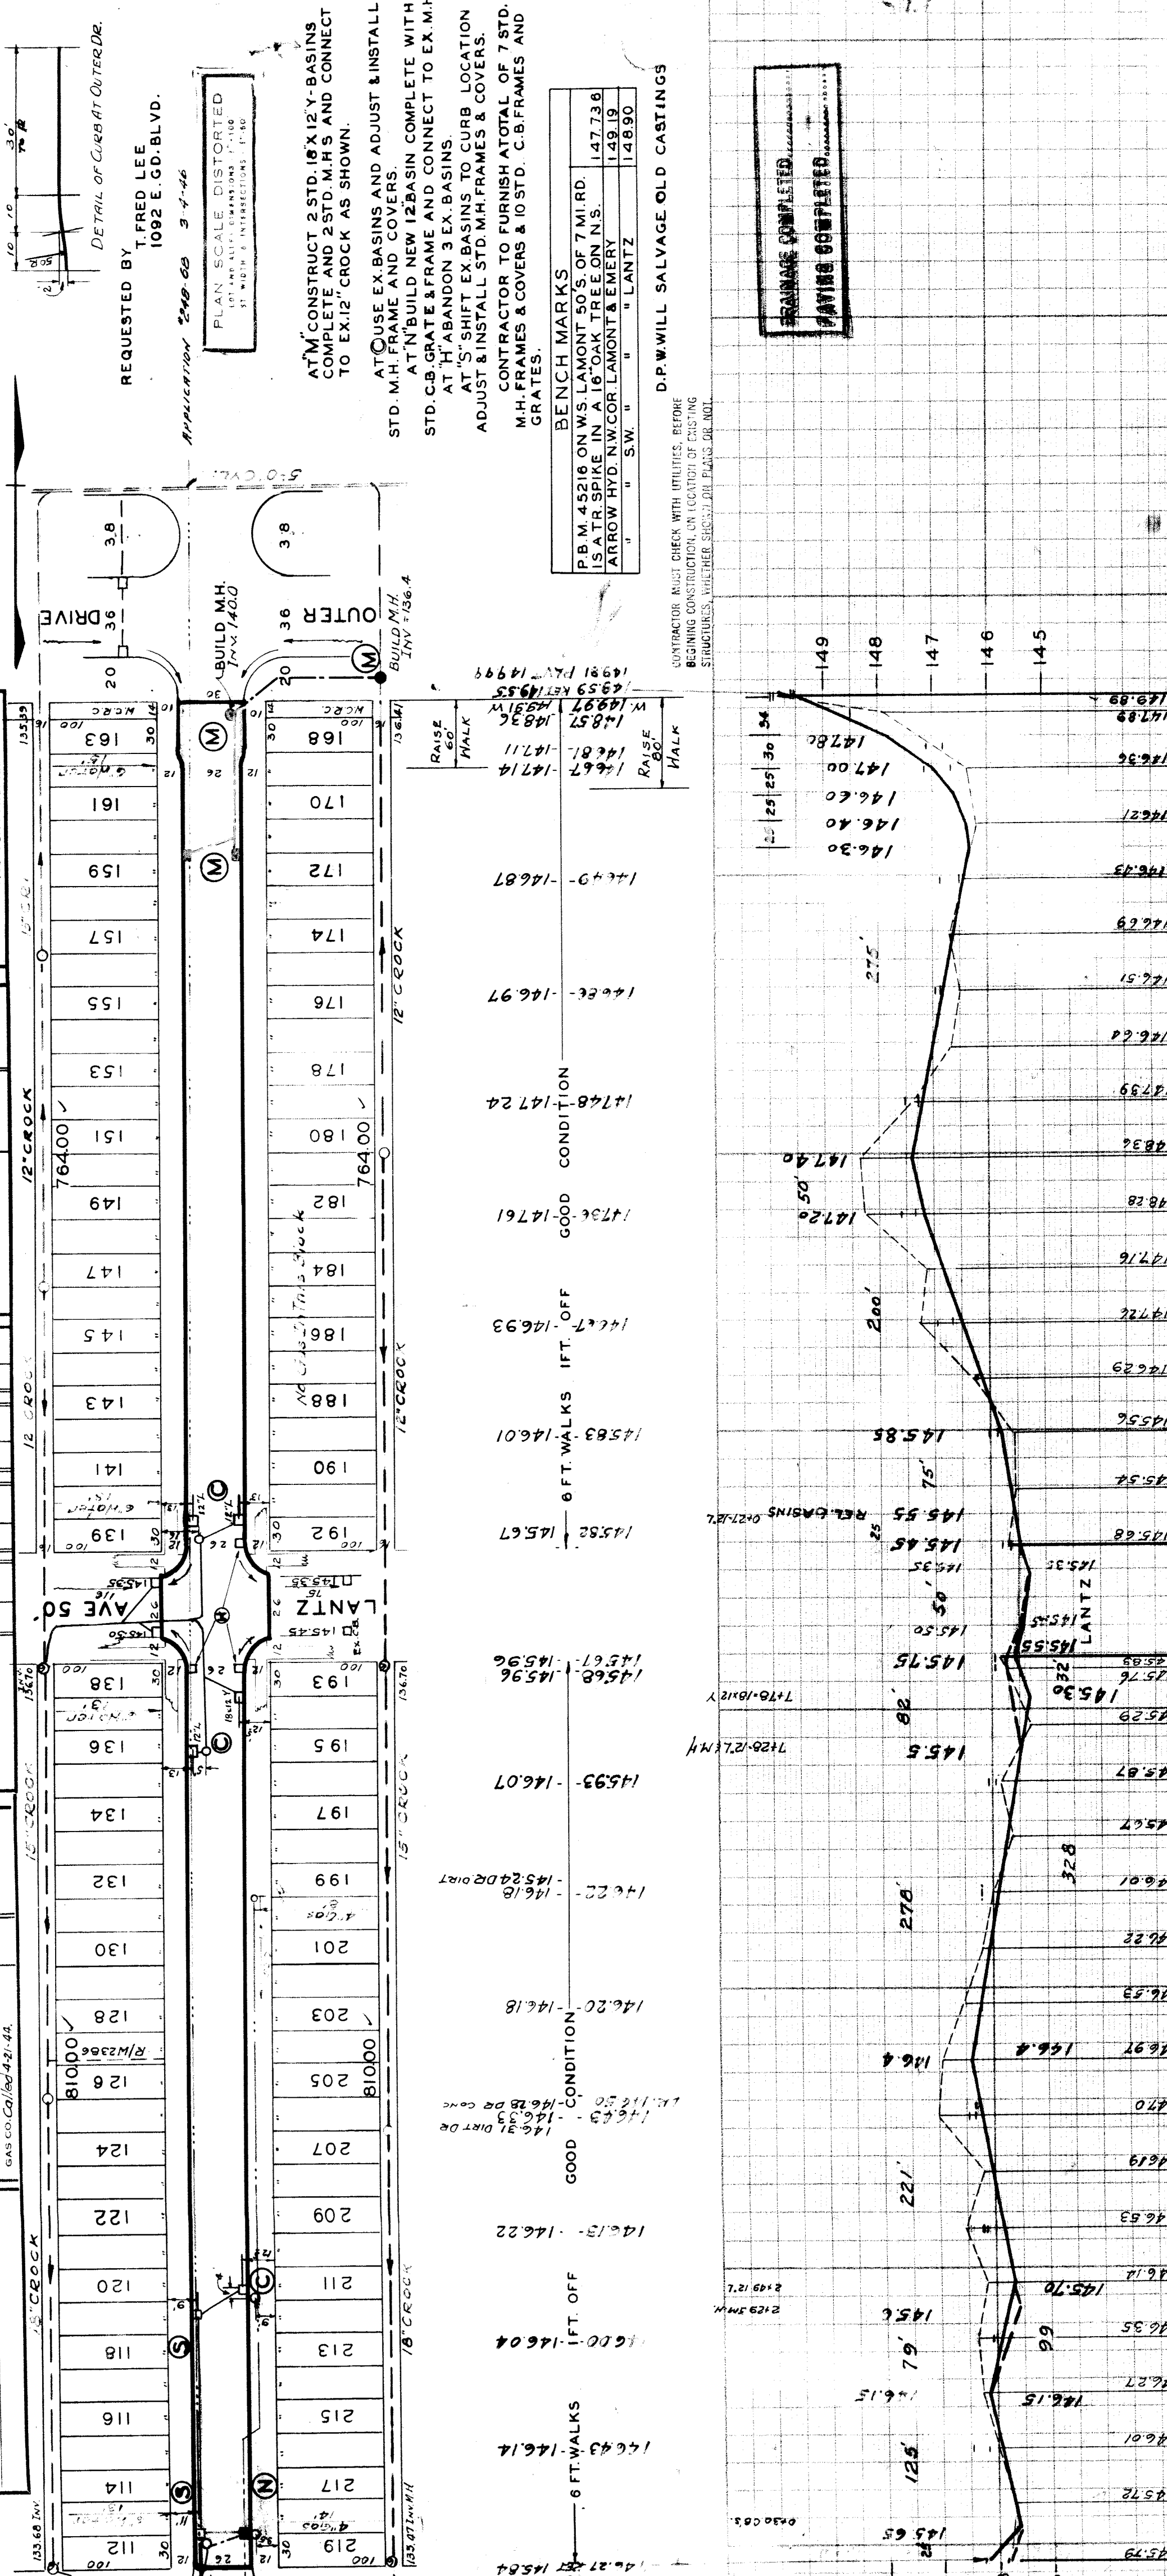

CONTRACTOR MUST CHECK WITH UTILITIES, BEFORE BEGINNING CONSTRUCTION, ON LOCATION OF EXISTING STRUCTURES, WHETHER SHOWN ON THESE PLANS OR NOT.

D.P.W. WILL SALVAGE OLD CASTINGS

