

OWNER	D. K. Sawyer - 517-44
PLANS	
SUPPLEMENTARY DETAILS	
DRAWING NO.	

NOTE
BEFORE STARTING CONSTRUCTION CONTRACTOR
MUST CHECK WITH UTILITIES FOR LOCATIONS OF
EXISTING UTILITY LINES WHETHER OR NOT MAINTAINED
CATED ON PLANS

PLAN SCALE DISTORTED
LOTS & ALLEYS 1"=100'
STREET WIDTHS 1"=50'

DRAINAGE COMPLETED
PAVING COMPLETED

QUANTITIES	ESTIMATED	FINAL
LOTS	CITY	CITY
1380	222	
3127	465	
144	144	
3	3	
474	71	

VER. SCALE 1"=2'	DATE 5-8-46	BOOK 1175, PAGE 59
PLAN LGVT. PROFILE	LGVT. COMP. PROFILE	LGVT. RECORDED
CHECKED S.S. QUAD	CHECKED	CHECKED
LOT 21 1815147	LENGTH 907.73	
CITY 21 160100	LENGTH 80.00	
TOTAL 21 1975147	LENGTH 987.73	

DESIGNED BY	J. S. Sawyer, E.S.
DRAWN BY	L. G. VANTUYL
CHECKED BY	Seneca Reora
APPROVED BY	G. C. Strompasson, ENGINEER OF STREETS

CARD NO. 78 117

DEPARTMENT OF PUBLIC WORKS DETROIT
CITY ENGINEERS' OFFICE - DIVISION OF PAVING DESIGN
STREET PAVING PLAN
LAMPHERE

FROM: S. P. L. OF SAWYER AVE. TO: S. P. L. OF TIREMAN AVE.

TYPE OF PAVING: 6" S. P. One Course Concrete Slab & Curb - Integral.



WIDTH: 30'

RECORD NO. 78 117

NAME OF STREET: S. P. L. OF SAWYER AVE.

ASSIGNMENT NO. AR 197-22

SHEET 1 OF 1 SHEETS

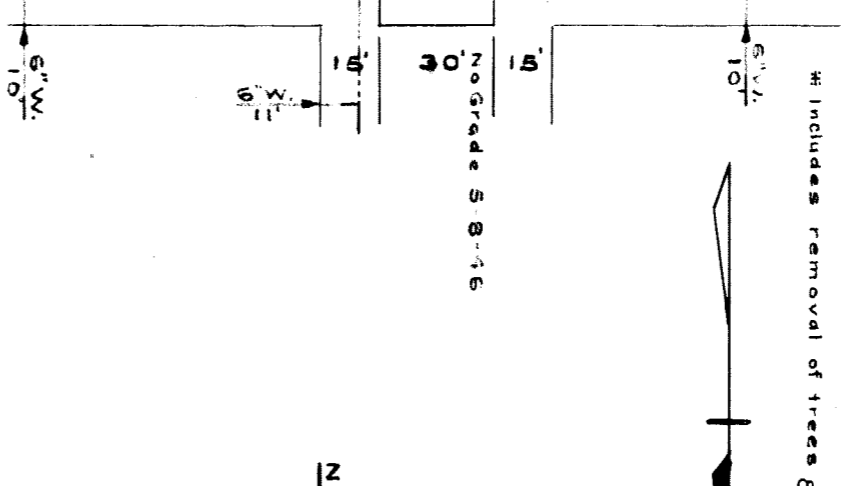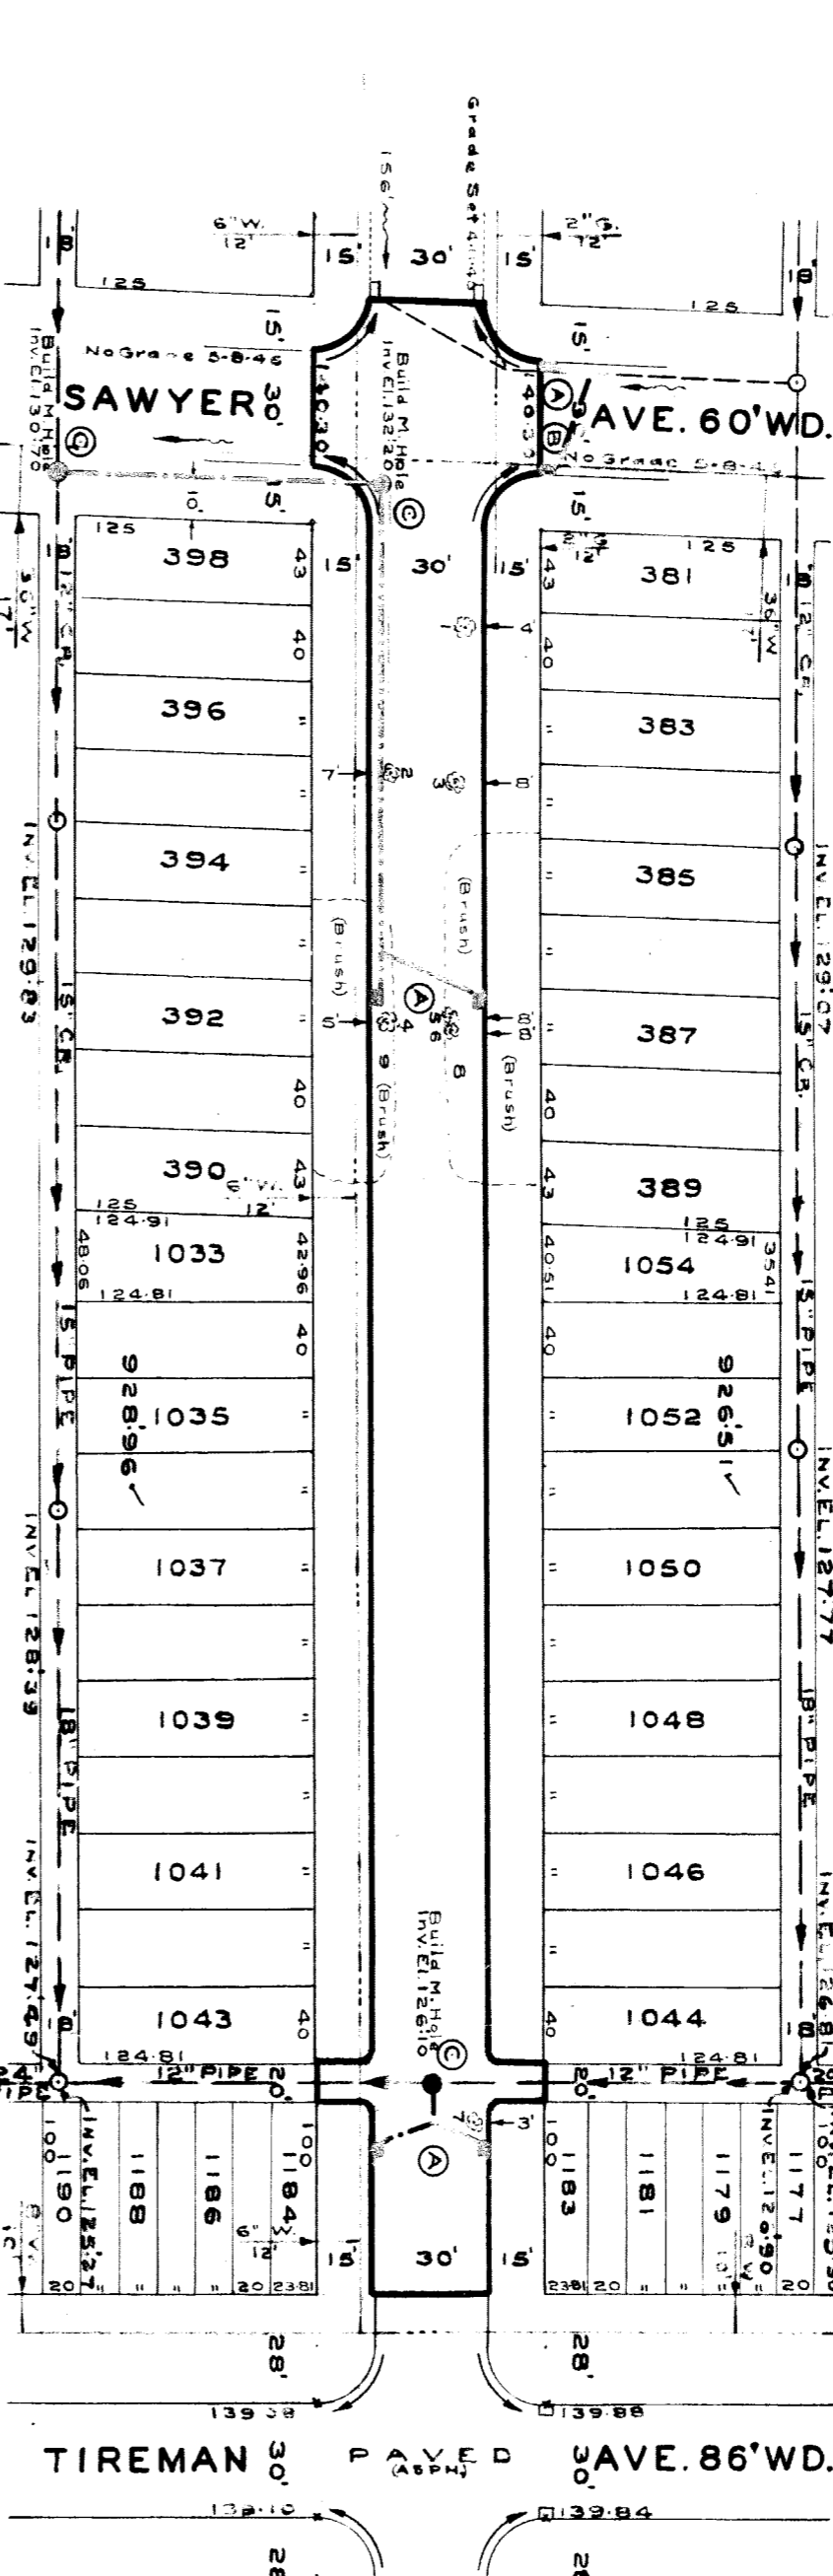

NOTE -
REMOVE 7 TREES & BRUSH
AT (A) CONSTRUCT 5 STD. 18\"/>

TREE NUMBER	KIND OF TREE	SIZE
1	POPLAR	15"
2	POPLAR	12"
3	POPLAR	10"
4	POPLAR	18"
5	POPLAR	6"
6	POPLAR	10"
7	CHERRY	4"
8	BRUSH	
9	BRUSH	

