

DEPARTMENT OF PUBLIC WORKS DETROIT  
CITY ENGINEER'S OFFICE - DIVISION OF PAVING DESIGN

STREET PAVING PLAN

A.O. 325 H 7  
ASSIGNMENT NO.  
7977

NAME OF STREET  
**LAMPHERE**

FROM  
**N.P.L. OF SAWYER AVE.**

TO  
**S.P.L. OF TIREMAN AVE.**

WIDTH  
**30'**

TYPE OF PAVEMENT  
**8'-6" One Course Concrete Slab & Curb - Integral**

# Includes removal of trees & brush - See Schedule. (Application #248-90, 9-13-45)  
PET #1620 CARL GOERKE 5/25/48 WARREN TO TIREMAN

Roll B-10033-70149  
Sheet 7-27

**BENCH MARKS**  
PRECISION LEVEL 117251A BRASS 1" DIA IN CONCRETE MONUMENT  
AT N.E. CORNER OF BRAMMELL & TIREMAN  
TOP OF HYDRANT AT N.E. CORNER OF SAWYER & LAMPHERE  
TOP OF HYDRANT AT S.E. CORNER OF TIREMAN & LAMPHERE  
ELEV. 138.562  
143.927  
142.977

NOTE -

- ✓ AT (M) CONSTRUCT 14.4 SQ. FT. OF STANDARD 4" CONCRETE WALK.
- ✓ AT (A) ADJUST TOPS OF 4 EXISTING 18" x 12" Y BASINS WITH FLAT TYPE FRAMES & GRATES.
- ✓ AT (R) CONTRACTOR SHALL REMOVE CONCRETE HEADER & BROKEN ASPHALT BACK OF JUNCTION AS REQUIRED & FILL WITH COLD PATCH TO MEET NEW GRADES. 10 CU. YDS. INCLUDED UNDER EXCAVATION TOTALS FOR COST.
- ✓ ADJUST TOPS OF 2 water manholes.
- ✓ CONTRACTOR TO GRUB & REMOVE TREES AS INDICATED ON PLAN. (SEE SCHEDULE BELOW)
- ✓ CONTRACTOR SHALL FURNISH ALL NECESSARY MATERIALS, INCLUDING CASTINGS & SHALL BE RESPONSIBLE FOR ALL SALVAGEABLE MATERIALS TO D.P.W. YARD AT STATE FAIR & JOHN R. STS.
- ✓ Alley may be used to adjust top of 1 Sewer manhole.

TREE NUMBER	KIND OF TREE	SIZE
1	POPLAR	15"
2	POPLAR	12"
3	POPLAR	10"
4	POPLAR	18"
5	POPLAR	6"
6	POPLAR	10"
7	CHERRY	4"
8	BRUSH	
9	BRUSH	

TOTAL DIAM. 7 TREES 75"  
Dirt piles of alley returns shall be graded back & stoned 6" deep uniformly to meet existing grades. 24 cu. yds has been included under excavation totals for cost.

DESIGNED BY *L. Sabrowski*  
DRAWN BY L.G. VANTUYL  
TRACED BY  
CHECKED BY *Scriven*  
APPROVED *J.L. Barton*  
*W.J. Wallace*  
*G.R. Thompson*

BOOK 1175, PAGE 59  
DATE 5-8-48  
L.G.V.T. PROFILE L.G.V.T. COMPUTED 5.5.  
L.G.V.T. GRADE L.G.V.T. CHECKED RER.  
CITY 1013


QUANTITIES	ESTIMATED LOTS	FINAL LOTS	CITY
EXCAVATION CU. YDS.			
NEW CURB LIN. FT.			
PAVING SQ. YDS.			
SIDEWALK SQ. FT.			
MANHOLES			
BASINS			
SEWER 18" LIN. FT.			
SEWER 12" LIN. FT.			

NOTE: BEFORE STARTING CONSTRUCTION CONTRACTOR MUST CHECK WITH UTILITIES FOR LOCATIONS OF EXISTING STRUCTURES WHETHER OR NOT INDICATED ON PLANS.

PLAN SCALE DISTORTED.  
LOTS & ALLEYS 1"=100'  
STREET WIDTHS 1"=50'

BY: D.P.W.  
DRAINAGE COMPLETED 5-17-48  
PAVING COMPLETED C.C. 11-8-49

SEWER OK DWG - 5/17/48  
REVISIONS  
DRAWING NO.  
SUPPLEMENTARY DETAILS

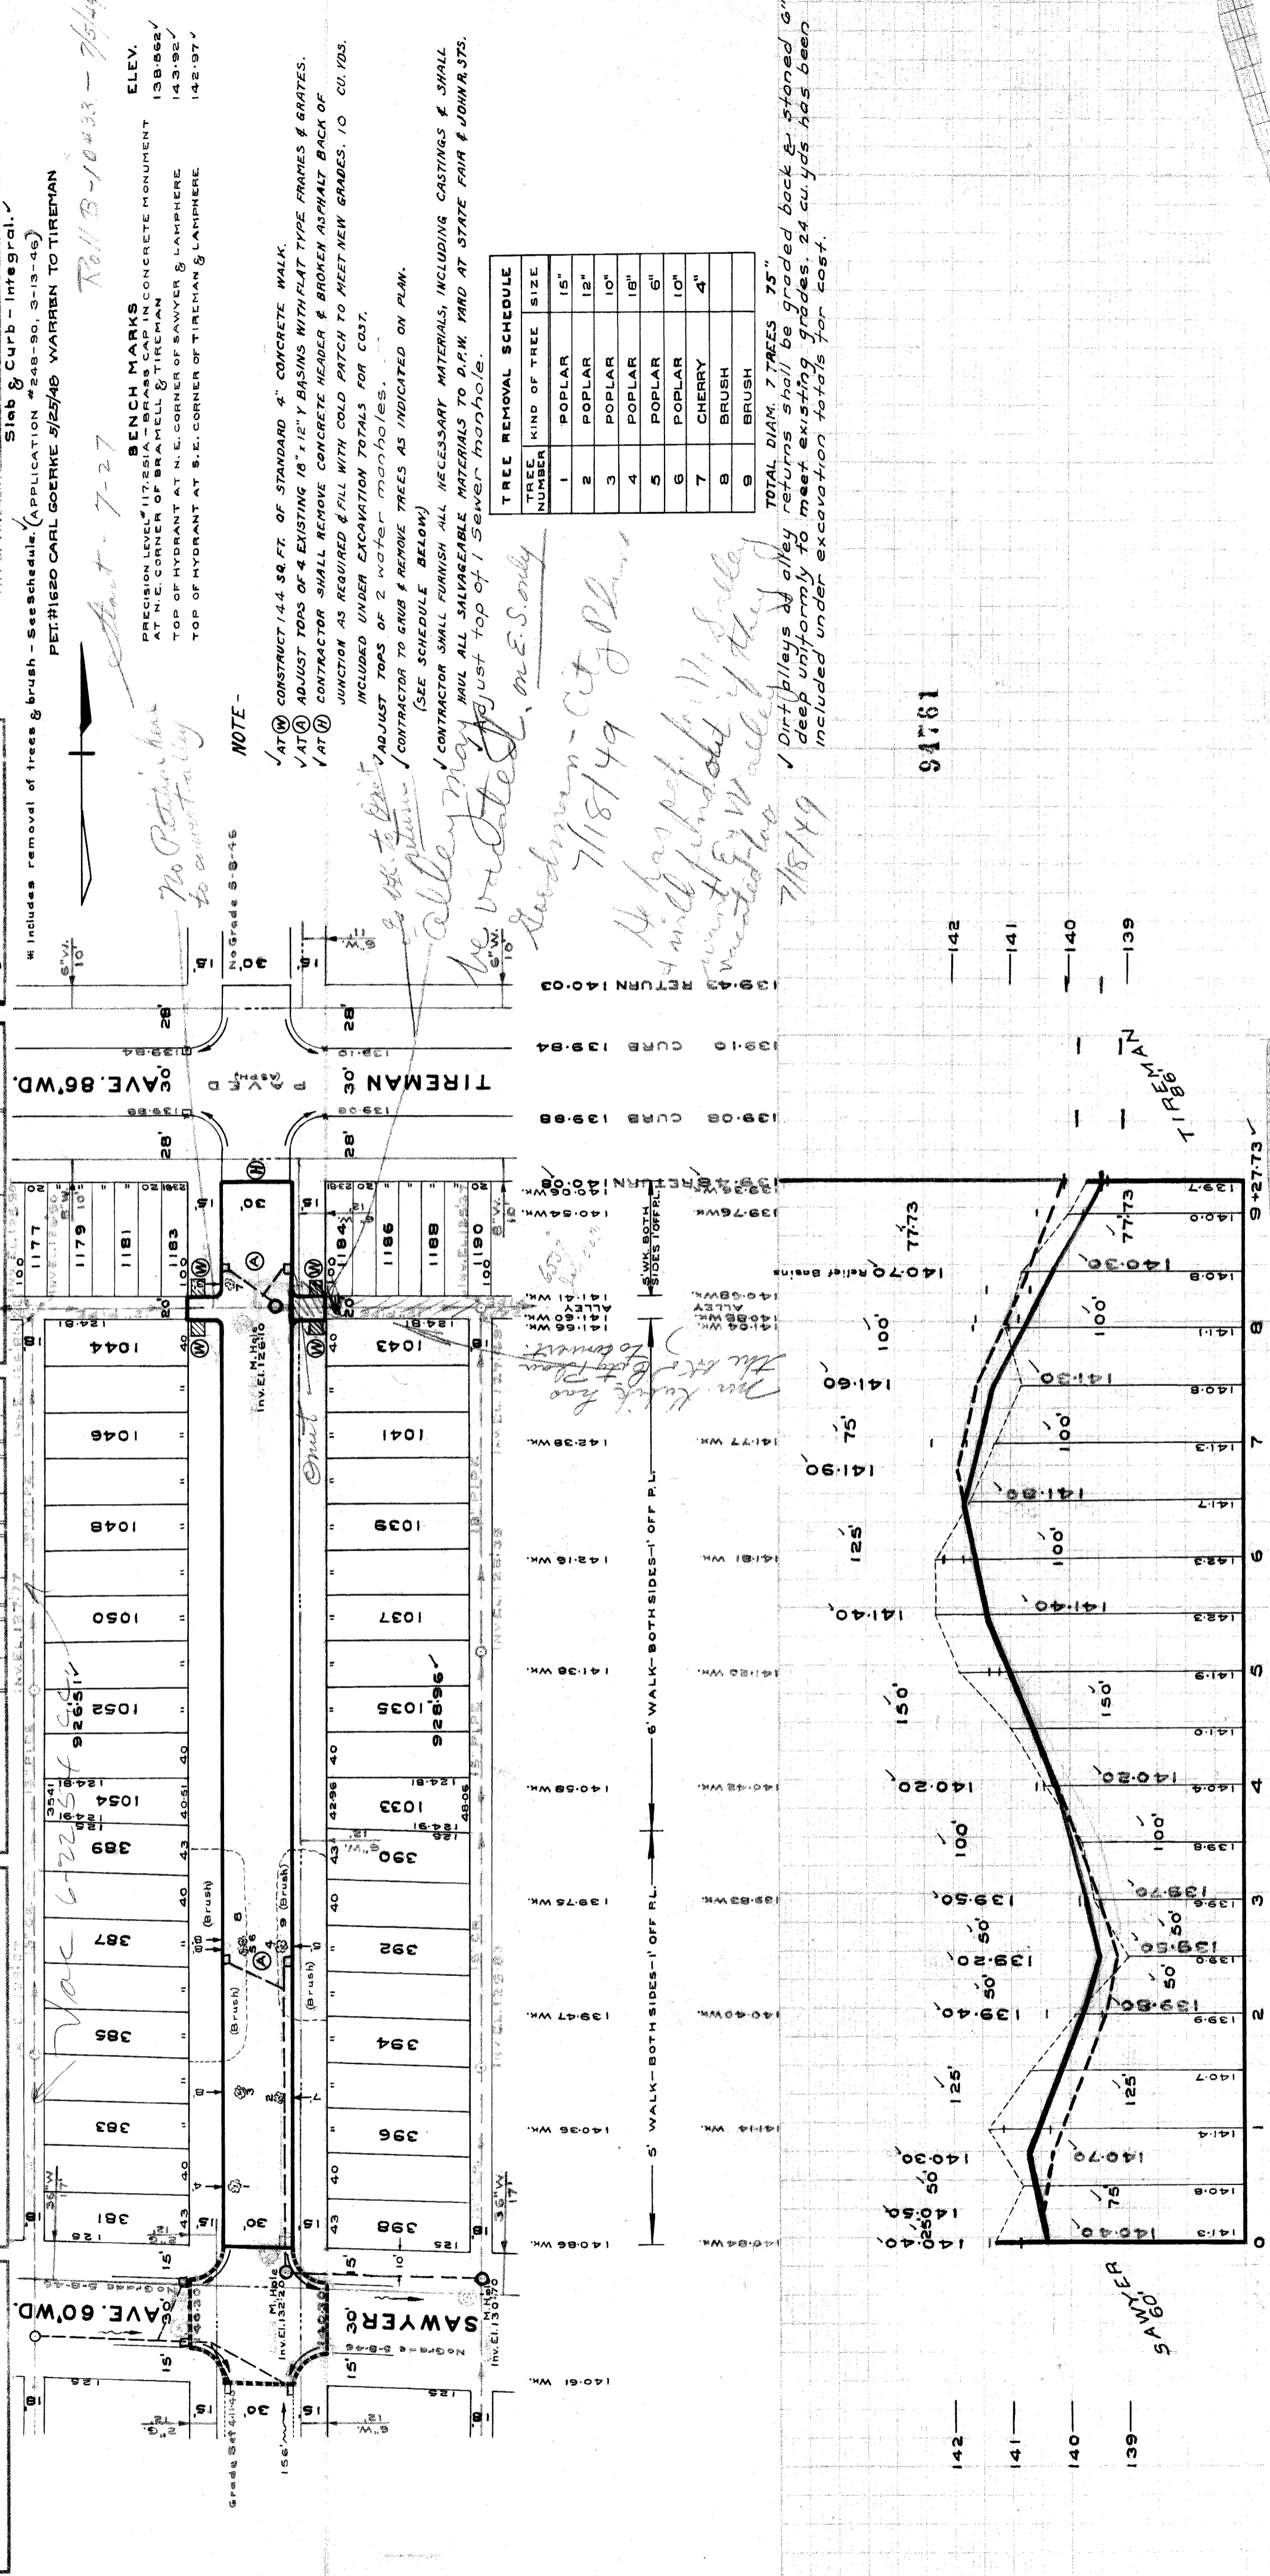

*He has put in 11' 11" of 4" water main out of 11' 11" of alley. It will be out if they wanted to.*  
*7/18/49*  
*He vacated alley to adjust top of 1 Sewer manhole.*  
*7/18/49*

94761

TIREMAN

SAWYER

9+27.73

137 E 947  
7/18/49  
4/25/48  
5/19/48  
25 P. 4/13/49