

CONTRACT NO. P.W. 3931
STREET PAVING PLAN
CITY OF DETROIT
 DEPARTMENT OF PUBLIC WORKS - CITY ENGINEERS OFFICE
 LAFAYETTE PROJECT MICH R-12

PLAN	MADE BY	CHECKED BY
PROFILE	L. CHAPMAN	
GRADE	M. GEORGE	
ESTIMATE	M. GEORGE	
SEWER APPROVED	M. GEORGE	
FINAL CHECK		
APPROVED		

ASSIGNMENT	NO.	DATE
NO. 1066-B		
BOOK	NO.	DATE
NO. 1993 PG. 41		
SEWER APPROVED	NO.	DATE
NO. 1993 PG. 41		

QUANTITIES	ESTIMATED	CITY
EXCAVATION		
NEW CURB		
PAVING		
TEST CORES		
SIDWALK		
MANHOLES		
BASINS		
SEWER-12"		

BEFORE STARTING CONSTRUCTION CONTRACTOR MUST CHECK WITH UTILITIES FOR LOCATIONS OF EXISTING STRUCTURES WHETHER OR NOT INDICATED ON PLANS.

SCALE

LOTS & ALLEYS 1" = 100'

STREET WIDTH 1" = 50'

VERTICAL 1" = 4'

DRAINAGE COMPLETED

PAVING COMPLETED C.C. 8-14-62

DATE	REVISION
5-17-61	ORLEANS INTERSECTION ADDED PERMANENT CHANGE
8-15-61	ADDED ISLAND CROSS OVER AT ORLEANS

CONC.	C-324	C-723	C-725	C-726
C-324A	C-324B	C-324C	C-324D	C-324E
C-327	C-328	C-329	C-330	C-331
C-332	C-333	C-334	C-335	C-336

NAME OF STREET
 900' E. OF E. ROW LINE OF THE WALTER R. CHRYSLER EXPRESSWAY

FROM
 TO W.P.L. OF GRAND TRUNK R.R. R.O.W.

MODIFIED 10/8/10
 TYPE OF PAVEMENT ONE COURSE CONCRETE INTEGRAL CURB 2 - 3.3 FT. WD.
 10" UNIFORM AT STREET INTERSECTION EXCEPT AS NOTED

MARKS

BENCH

ELEV.

125.8655E
 118.6312
 120.40
 120.08
 119.74
 119.71
 122.09
 120.76

NOTE: FOR SYMBOLS (A) ETC SEE STD DET DWG. C-4375

NOTE: MEET EXIST 36' PAVT WITH ASPH CONC PAVT AS SHOWN IN DETAIL "B", SHEET #4.

REMOVE & REPLACE DRIVE TO 10' N. OF N.R.L. SEE DETAIL "A".

FOR ORLEANS INTERSECTION SEE DETAIL "E".

REMOVE & REPLACE DRIVE TO 10' N. OF N.R.L. SEE DETAIL "A".

REMOVE & REPLACE DRIVE TO 10' N. OF N.R.L. SEE DETAIL "A".

REMOVE & REPLACE DRIVE TO 10' N. OF N.R.L. SEE DETAIL "A".

REMOVE & REPLACE DRIVE TO 10' N. OF N.R.L. SEE DETAIL "A".

REMOVE & REPLACE DRIVE TO 10' N. OF N.R.L. SEE DETAIL "A".

REMOVE & REPLACE DRIVE TO 10' N. OF N.R.L. SEE DETAIL "A".


REMOVE & REPLACE DRIVE TO 10' N. OF N.R.L. SEE DETAIL "A".

REMOVE & REPLACE DRIVE TO 10' N. OF N.R.L. SEE DETAIL "A".

REMOVE & REPLACE DRIVE TO 10' N. OF N.R.L. SEE DETAIL "A".

REMOVE & REPLACE DRIVE TO 10' N. OF N.R.L. SEE DETAIL "A".

REMOVE & REPLACE DRIVE TO 10' N. OF N.R.L. SEE DETAIL "A".

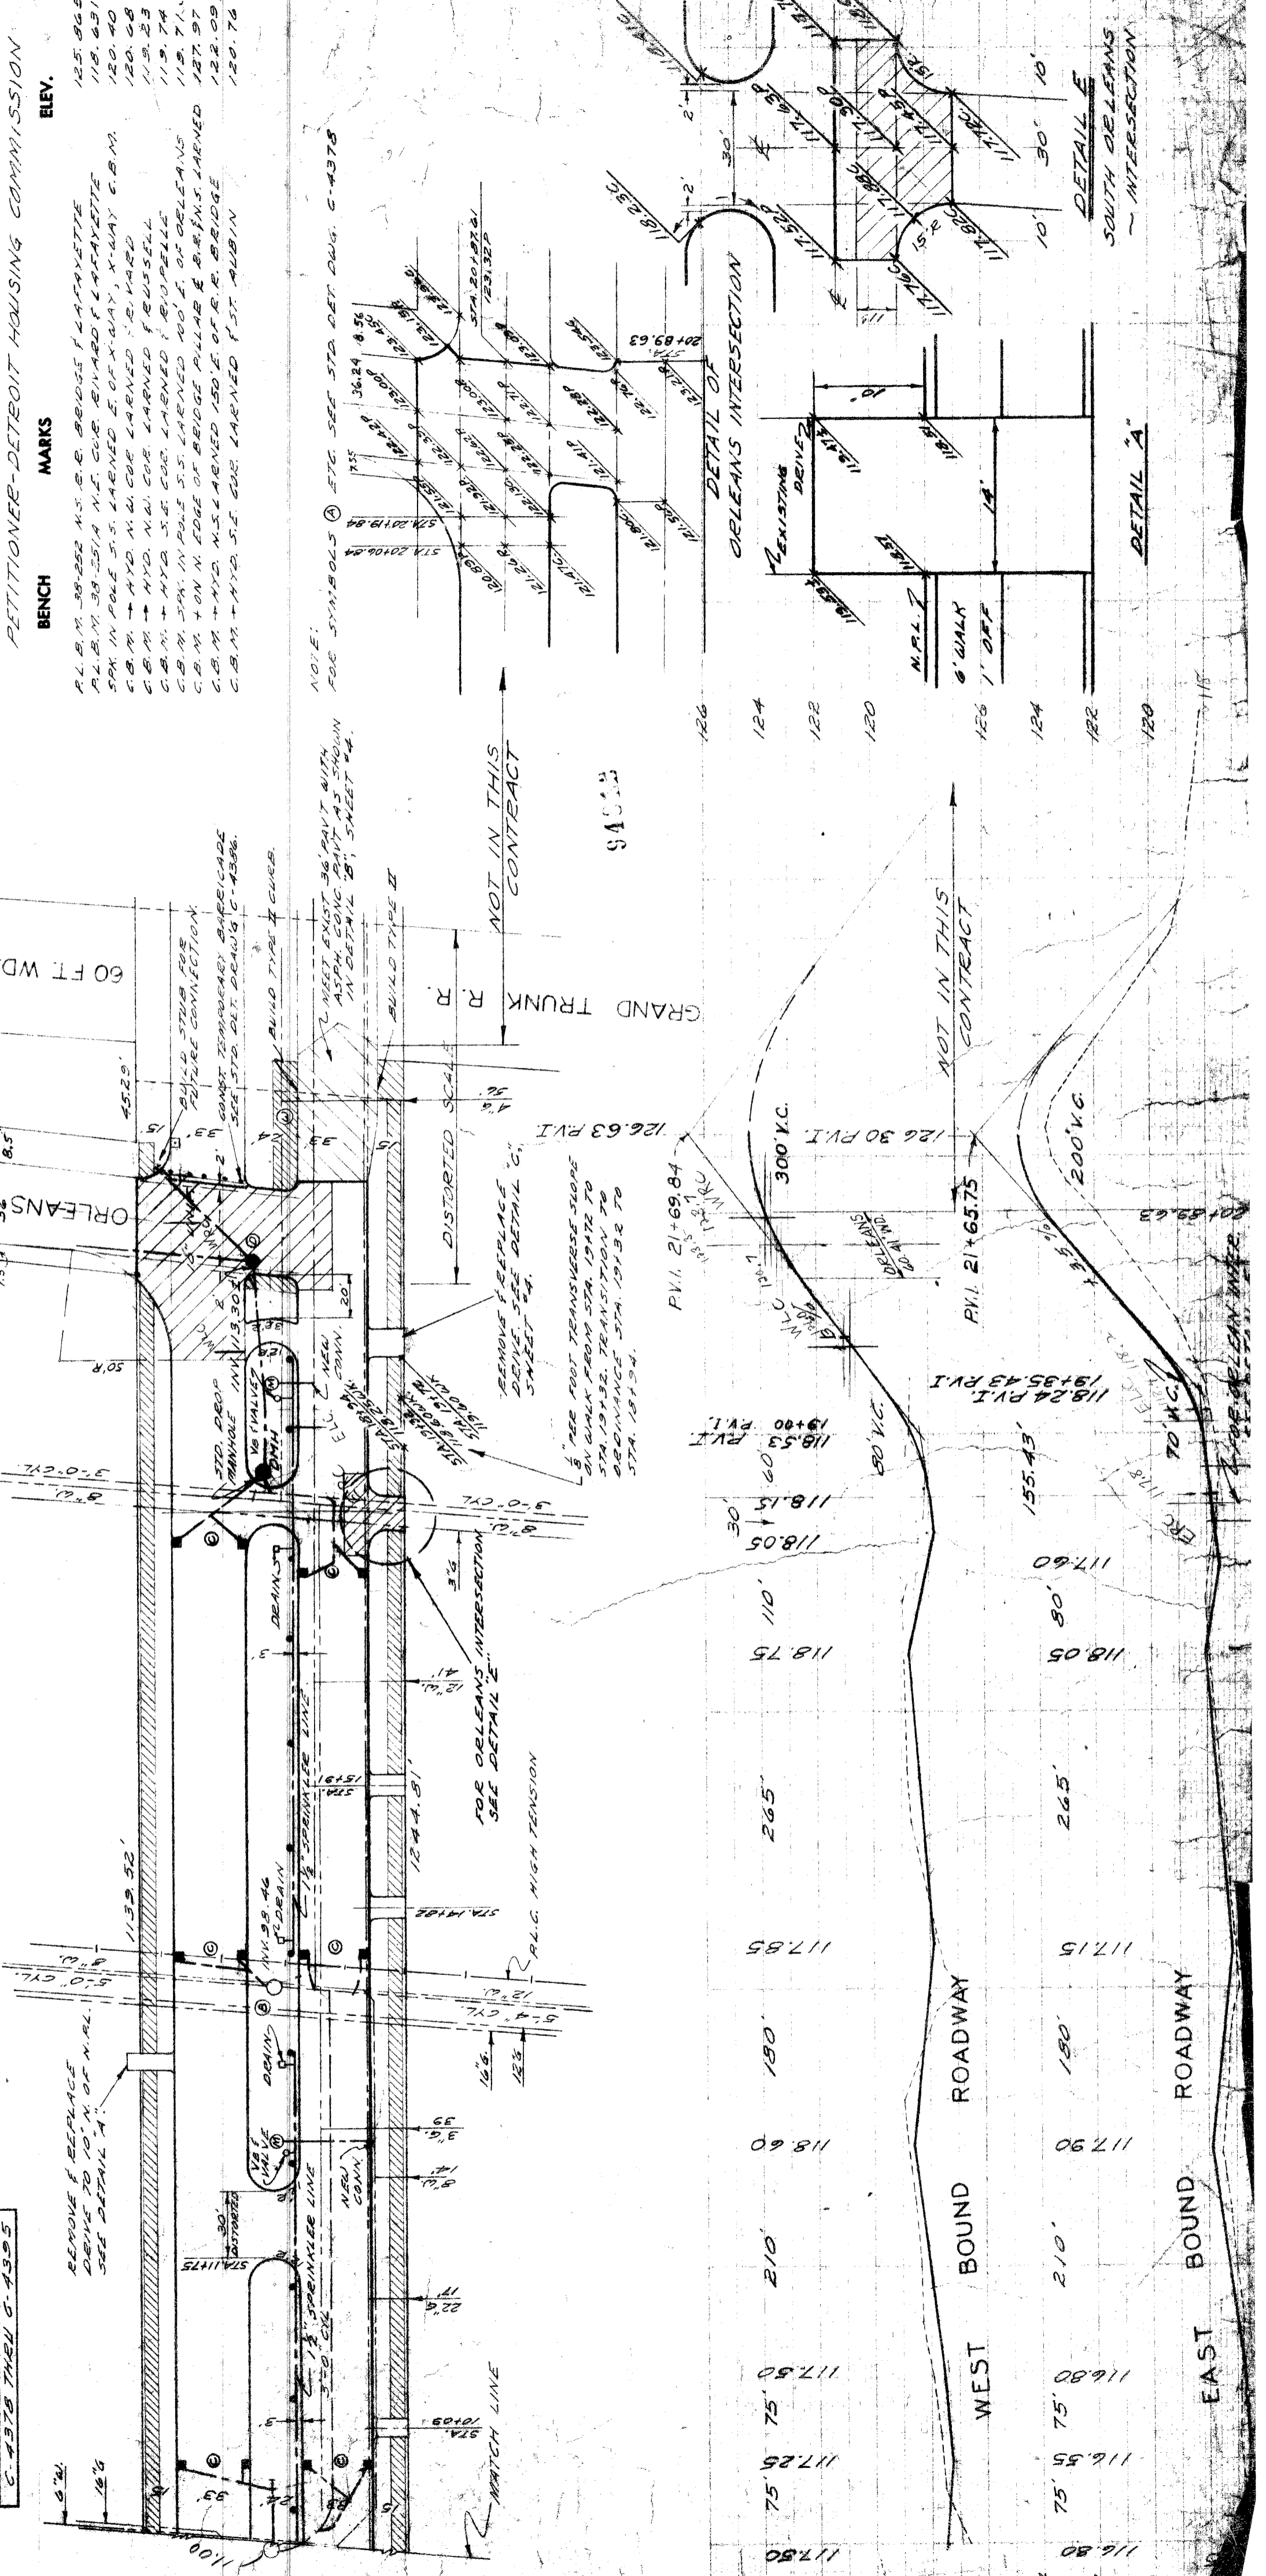

NO.	DATE
11	
38	

LOT 21	LENGTH
LOT 22	LENGTH
TOTAL	LENGTH

DATE OF DRAWG.	DEC. 1, 1960
----------------	--------------

DATE	REVISION
5-17-61	ORLEANS INTERSECTION ADDED PERMANENT CHANGE
8-15-61	ADDED ISLAND CROSS OVER AT ORLEANS

CONC.	C-324	C-723	C-725	C-726
C-324A	C-324B	C-324C	C-324D	C-324E
C-327	C-328	C-329	C-330	C-331
C-332	C-333	C-334	C-335	C-336

CONC.	C-324	C-723	C-725	C-726
C-324A	C-324B	C-324C	C-324D	C-324E
C-327	C-328	C-329	C-330	C-331
C-332	C-333	C-334	C-335	C-336