



STREET PAVING PLAN
CITY OF DETROIT

RUBBLIZING AND RESURFACING
OF LARNED FROM I-375 E.
SERVICE DRIVE TO MCDUGALL

JOB NO. 44388A

SHEET 1
OF
18 SHEETS

TITLE SHEET

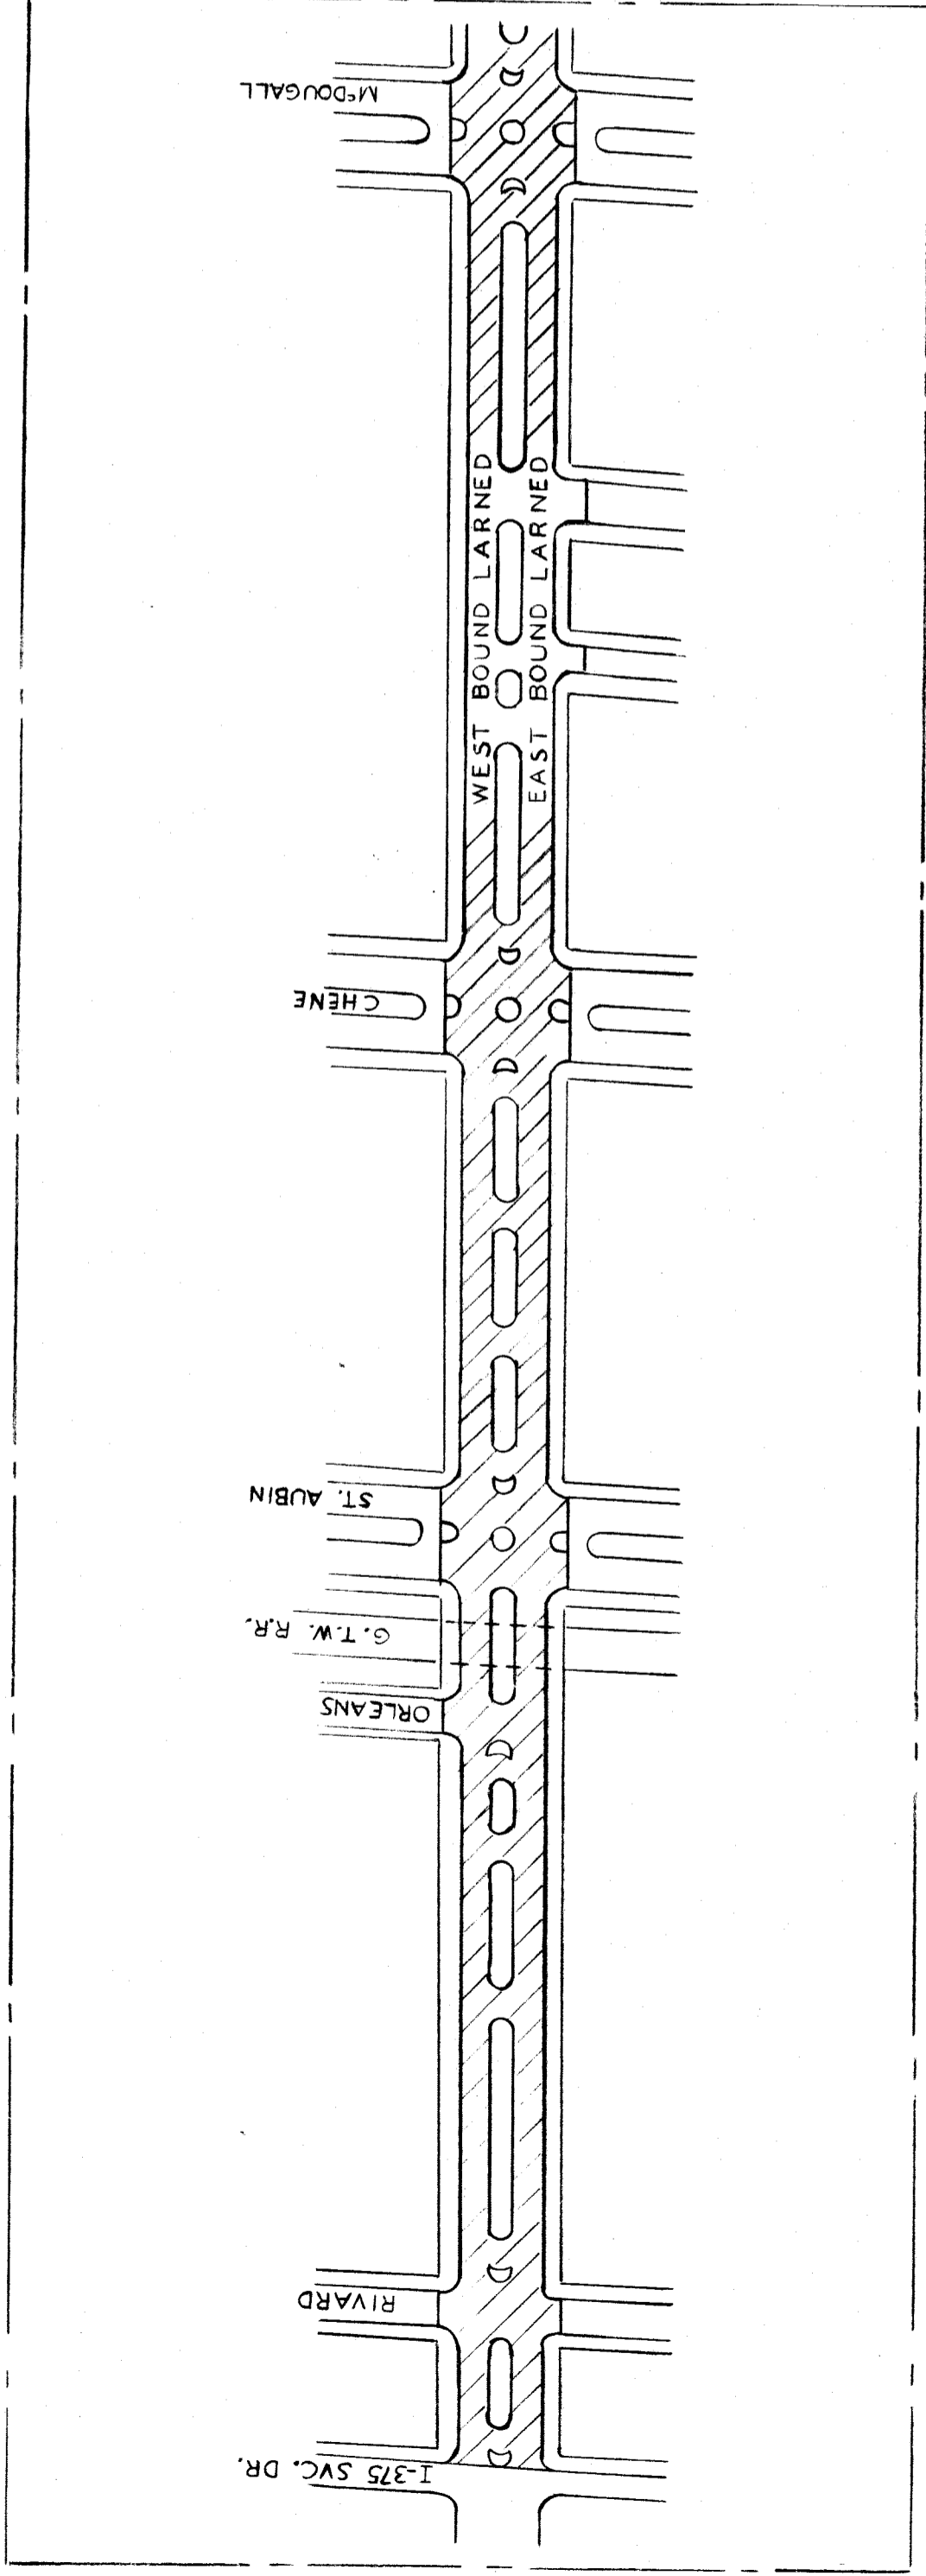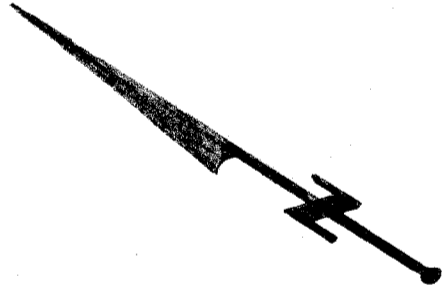

<u>SHEET NO.</u>	<u>PLAN INDEX</u>	<u>DESCRIPTION</u>
1		TITLE SHEET
2-18		PLANS AND PROFILES

NOTES:

1. THE PLAN VIEWS ON SHEETS 12 THROUGH 18 ARE MODIFICATIONS OF THE ORIGINAL 1968 PAVING PLANS.
2. SEE THE CURRENT C.E.D. SURVEY NOTES FOR LARNED (A.O. NO. 97-22-15) FOR BENCH MARK LOCATIONS AND ELEVATIONS.

RECOMMENDED FOR APPROVAL	<u>Dadim Haidon</u> ENGINEER OF STREETS	05/26/98 DATE
APPROVED	<u>William S. Kelly</u> HEAD ENGINEER	5/26/98 DATE
APPROVED	<u>[Signature]</u> CITY ENGINEER	5/27/98 DATE

DATE: MAY, 1998