




SEWER INDEXED REVISIONS		JOB NO.		PROGRESS		QUANTITIES		LOTS		CITY		CITY		CITY		CITY					
CONSTRUCT CONCRETE RETURNS SEE SPECIAL DETAIL		DATE		START FINISH		EXCAVATION		STR. CURB NEW		OLD CURB RESET		CIRCULAR CURB		PAVING		CONCRETE BASE					
BLUE PRINT ISSUED FOR:		GRADE ONLY		CATCH BASINS		PAYING-CLASS.		DEPT. OF WATER SUPPLY		GAS CO.		HON. SCALE 1" = 100'		VER. SCALE 1" = 2'		BOOK 1381 PAGE 47		DESIGNED BY		R.R.R.	
DATE		START		FINISH		EXCAVATION		STR. CURB NEW		OLD CURB RESET		CIRCULAR CURB		PAVING		CONCRETE BASE		DRAWN BY		F. Minkel	
PLAN		F.M.		PROFILE		F.M.		COMPUTED		R.R.		CHECKED		H.S.		APPROVED		CHECKED BY		H.S.	
CITY		2L		1571.48		LENGTH		785.74		CITY		75.24		LENGTH		860.98		CITY		CITY	
TOTAL 2L		1721.96		LENGTH		75.24		LENGTH		860.98		CITY		CITY		CITY		CITY		CITY	
CITY		CITY		CITY		CITY		CITY		CITY		CITY		CITY		CITY		CITY		CITY	
CITY		CITY		CITY		CITY		CITY		CITY		CITY		CITY		CITY		CITY		CITY	

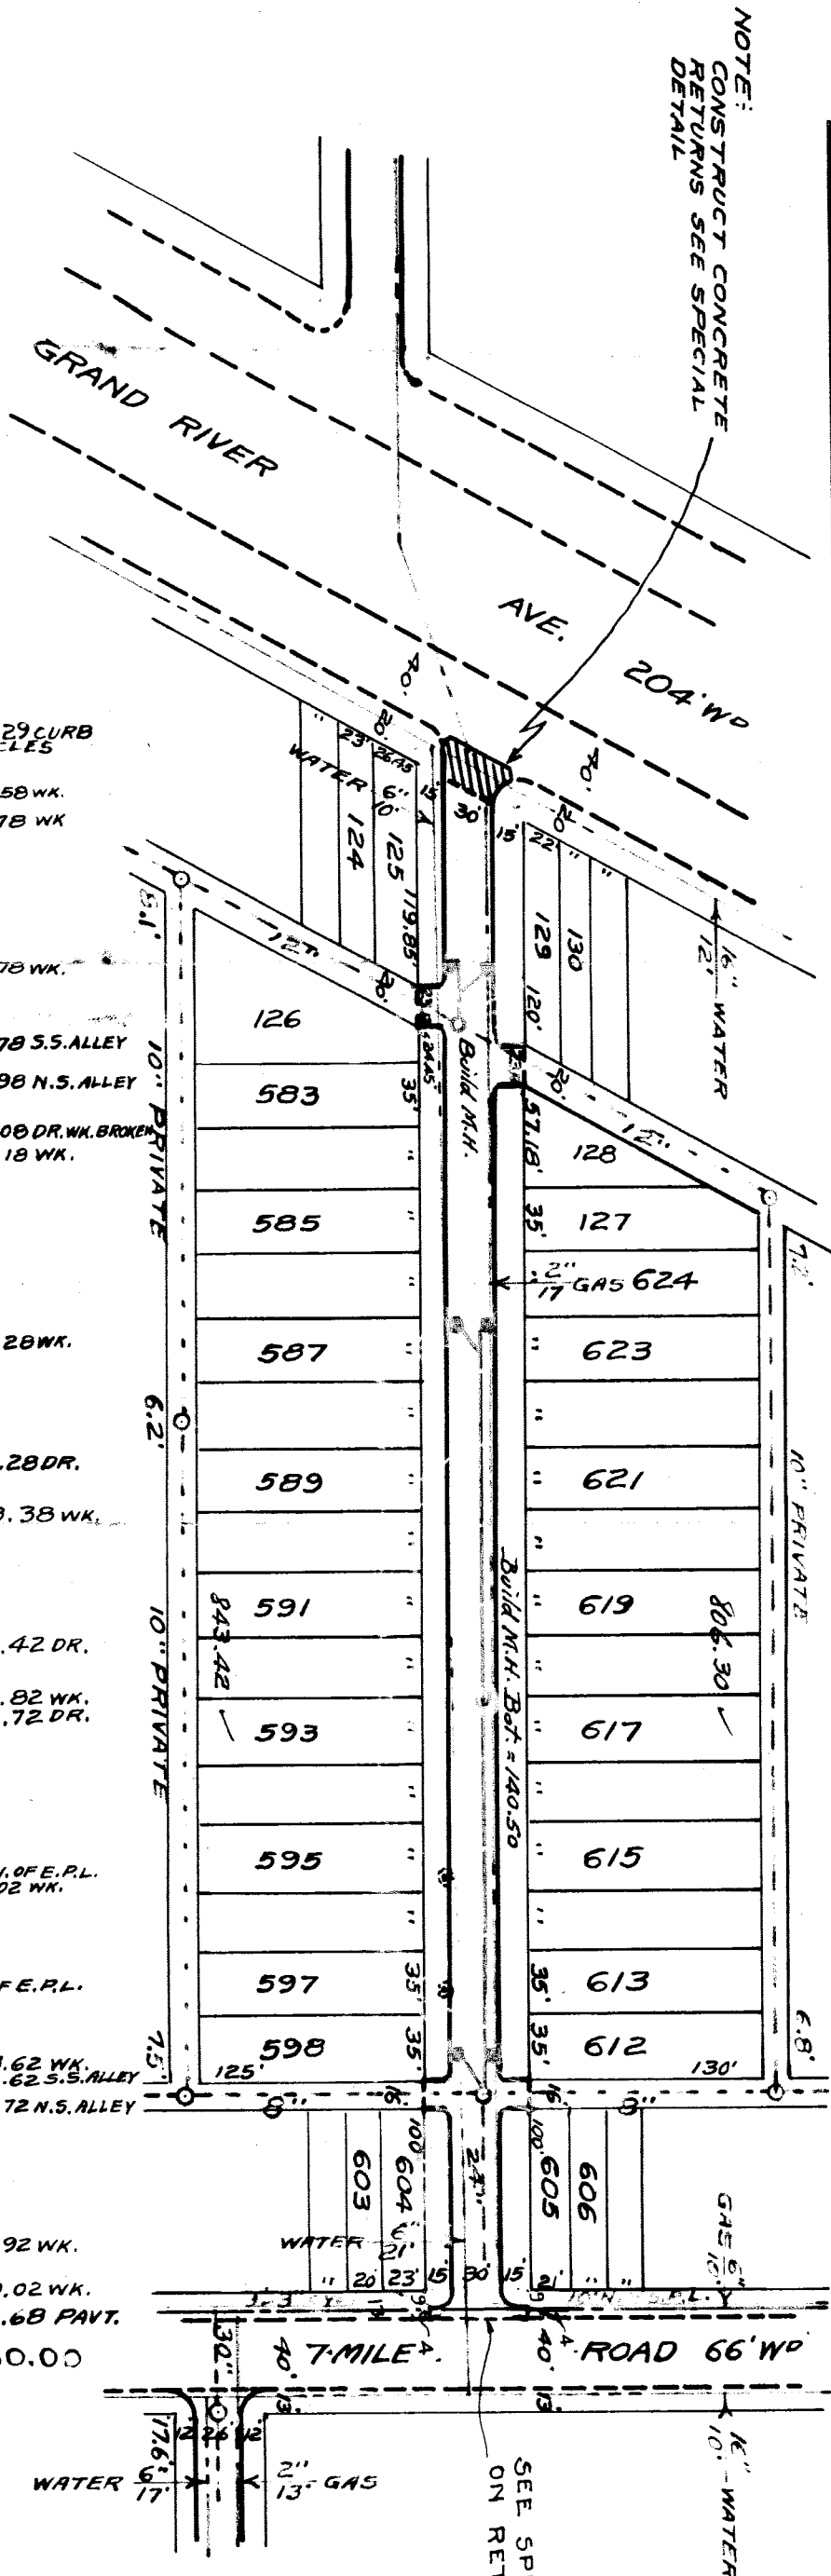

DEPARTMENT OF PUBLIC WORKS DETROIT  
 CITY ENGINEER'S OFFICE - DIVISION OF PAVING DESIGN  
**STREET PAVING PLAN**  
**LENORE AVE.**  
 FROM GRAND RIVER AVE. TO SEVEN MILE RD.  
 TYPE OF PAYMENT: \_\_\_\_\_ WIDTH: \_\_\_\_\_

NOTE: CONSTRUCT CONCRETE RETURNS SEE SPECIAL DETAIL

148.03 WK	148.58 WK	147.78 WK
147.08 WK	147.78 WK	147.78 S.S. ALLEY
146.98 S.S. ALLEY	147.98 N.S. ALLEY	148.08 DR. WK. BROKEN
146.98 WK	148.18 WK	148.18 WK
147.28 DR.	148.28 WK	148.28 DR.
147.68 DR.	148.28 WK	148.38 WK
147.68 WK	148.28 WK	148.38 WK
147.88 DR.	148.28 DR.	148.42 DR.
147.98 DR.	148.28 DR.	148.82 WK
148.08 WK	148.38 WK	148.72 DR.
148.42 WK	148.42 DR.	148.82 WK
148.82 WK	148.72 DR.	148.82 WK
148.92 WK	148.62 WK	148.62 S.S. ALLEY
149.02 S.S. ALLEY	148.62 S.S. ALLEY	148.72 N.S. ALLEY
149.02 N.S. ALLEY	148.72 N.S. ALLEY	148.72 N.S. ALLEY
149.32 WK	148.92 WK	148.92 WK
149.42 WK	149.02 WK	149.02 WK
149.57 PAVT.	149.68 PAVT.	149.68 PAVT.
149.90 FUTURE CURB	150.00	150.00

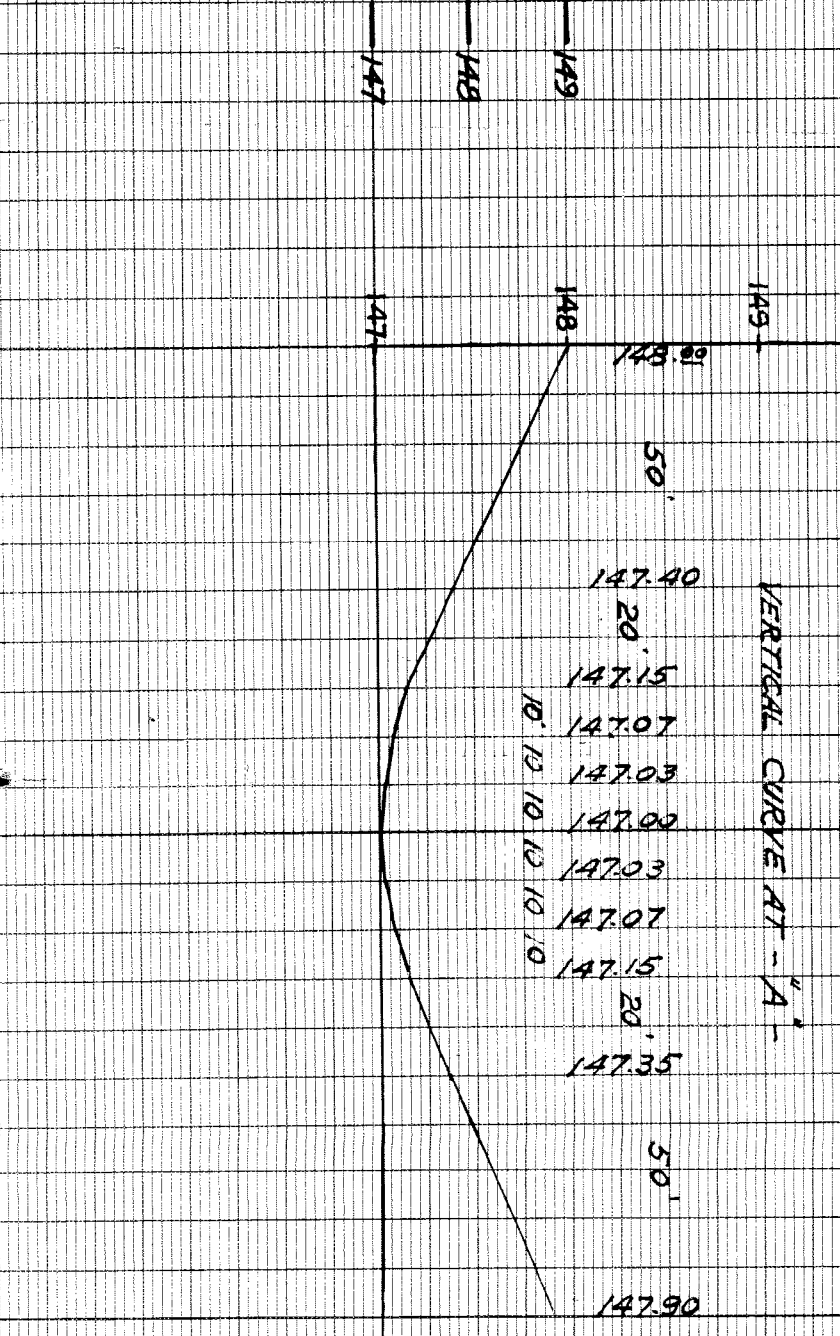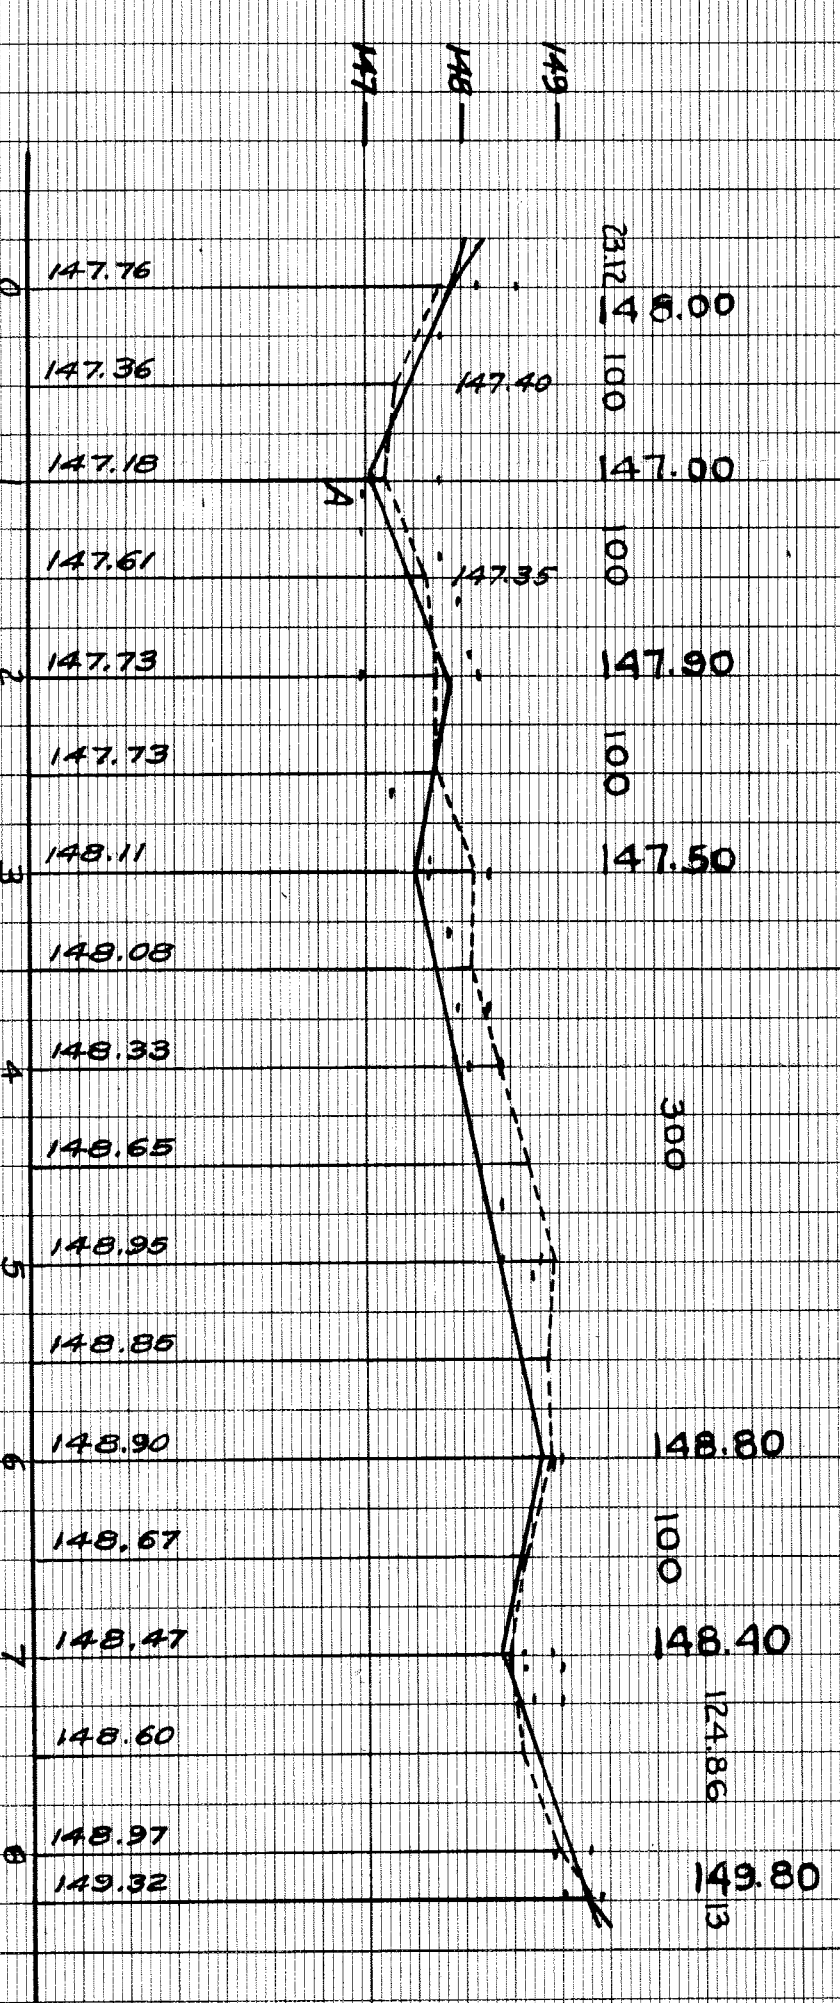

BENCH MARKS  
 0" IN WORKS WATER GATE M.H. S.W. COR. GRAND RIVER + FENTON... ELEV. 149.57  
 ARROW HYD. E.S. LENOIRE 400 N. OF GRAND RIVER... ELEV. 151.24  
 MAIL LT. POLE S.E. COR. LENOIRE + SEVEN MILE RD. ... ELEV. 150.43  
 MAIL POLE N.E. COR. LENOIRE + SEVEN MILE RD. ... ELEV. 150.96

JOHN D. ...

7-2-16

VERTICAL CURVE AT - "A"