

SEWER INDEXED	JOB NO.	PROGRESS	QUANTITIES	LOTS	CITY	LOTS	CITY	DESIGNED BY	DATE
REVISIONS	BLUE PRINT ISSUED FOR:	START	EXCAVATION					DRAWN BY	MAP
	GRADE ONLY	FINISH	STRAIGHT CURB NEW					TRACED BY	COMPUTED
	CATCH BASINS		OLD CURB RESET					CHECKED BY	CHECKED
	PAVING CLASS.		CIRCULAR CURB					APPROVED	REVISIONS
	DEPT. OF WATER SUPPLY		PAVING						
	GAS CO.		CONCRETE BASE						


DEPARTMENT OF PUBLIC WORKS DETROIT
CITY ENGINEER'S OFFICE ... DIVISION OF PAVING DESIGN
STREET PAVING PLAN

NAME OF STREET: **LIBERAL AVE.**
FROM: **E.P.L. OF CRUSADE AVE.**
TO: **W.P.L. OF REDMOND AVE.**
TYPE OF PAVEMENT: **6" ONE CO. CONCRETE** WIDTH: **30'**

DESIGNED BY: *W. J. ...*
DRAWN BY: *W. J. ...*
TRACED BY: *W. J. ...*
CHECKED BY: *W. J. ...*
APPROVED: *W. J. ...*
CITY ENGINEER


CARD NO. INDEX TOPO NO. **38** RECORD NO. **95**

NUMBER OF SHEETS: **1**
SHEET NO. **1**

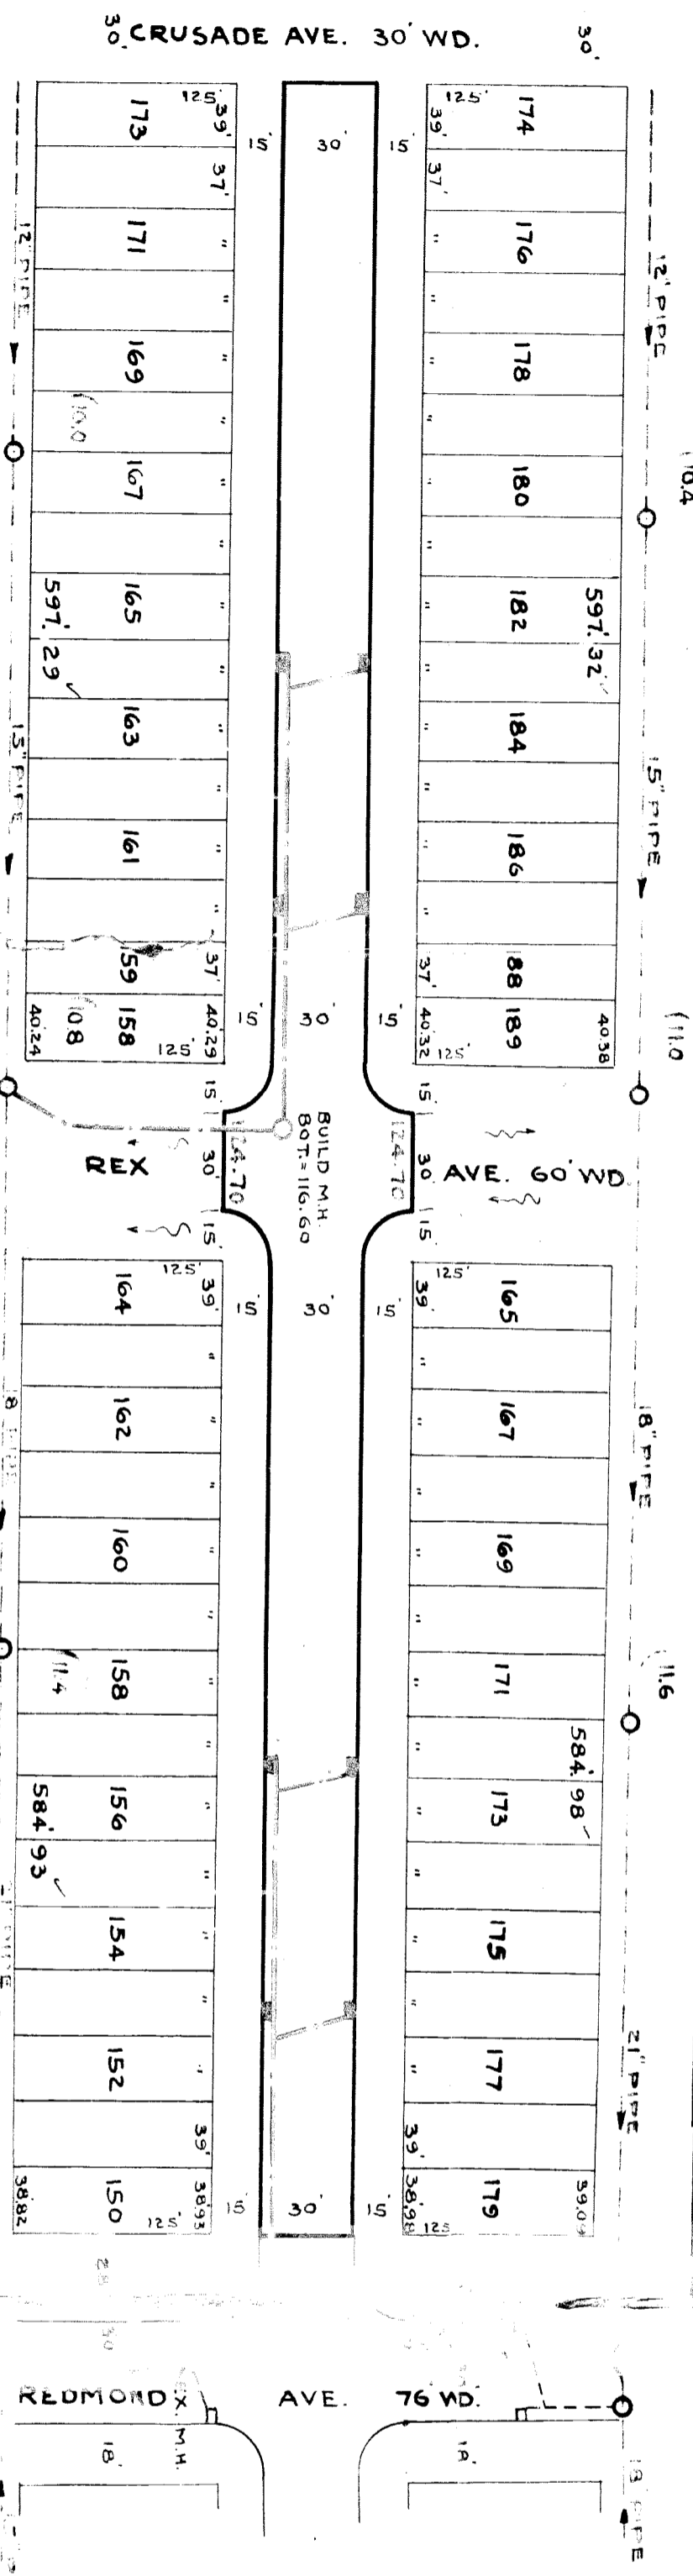

BENCH MARKS	ELEV.
IRON PIPE IN CONC. MON. N.E. COR. OF CRUSADE & LIBERAL	126.23
IRON PIPE IN CONC. MON. N.E. COR. OF REX & LIBERAL	124.51
IRON PIPE IN CONC. MON. N.W. COR. REDMOND & LIBERAL	124.13
ARKUM ON HYD. N.E. COR. OF REDMOND & LIBERAL	125.98

NO.	WALKS	ELEV.	NO.	WALKS	ELEV.
125.62	GD.	126.02	124.51	GD.	124.71
125.57	GD.	125.72	124.09	GD.	123.99
126.12	GD.	126.02	124.29	GD.	124.19
126.12	GD.	125.22	124.39	GD.	123.79
125.72	GD.	125.62	123.99	GD.	123.89
125.10	GD.	125.42	123.79	GD.	123.69
124.82	GD.	125.02	123.59	GD.	123.49
124.82	GD.	124.81	123.28	GD.	123.48
124.81	GD.	124.71	123.48	GD.	123.48
124.74	GD.	124.61	123.28	GD.	123.18
124.56	GD.	124.61	123.08	GD.	122.99
124.74	GD.	124.51	124.58	GD.	123.48
124.74	GD.	124.71	123.78	GD.	123.98

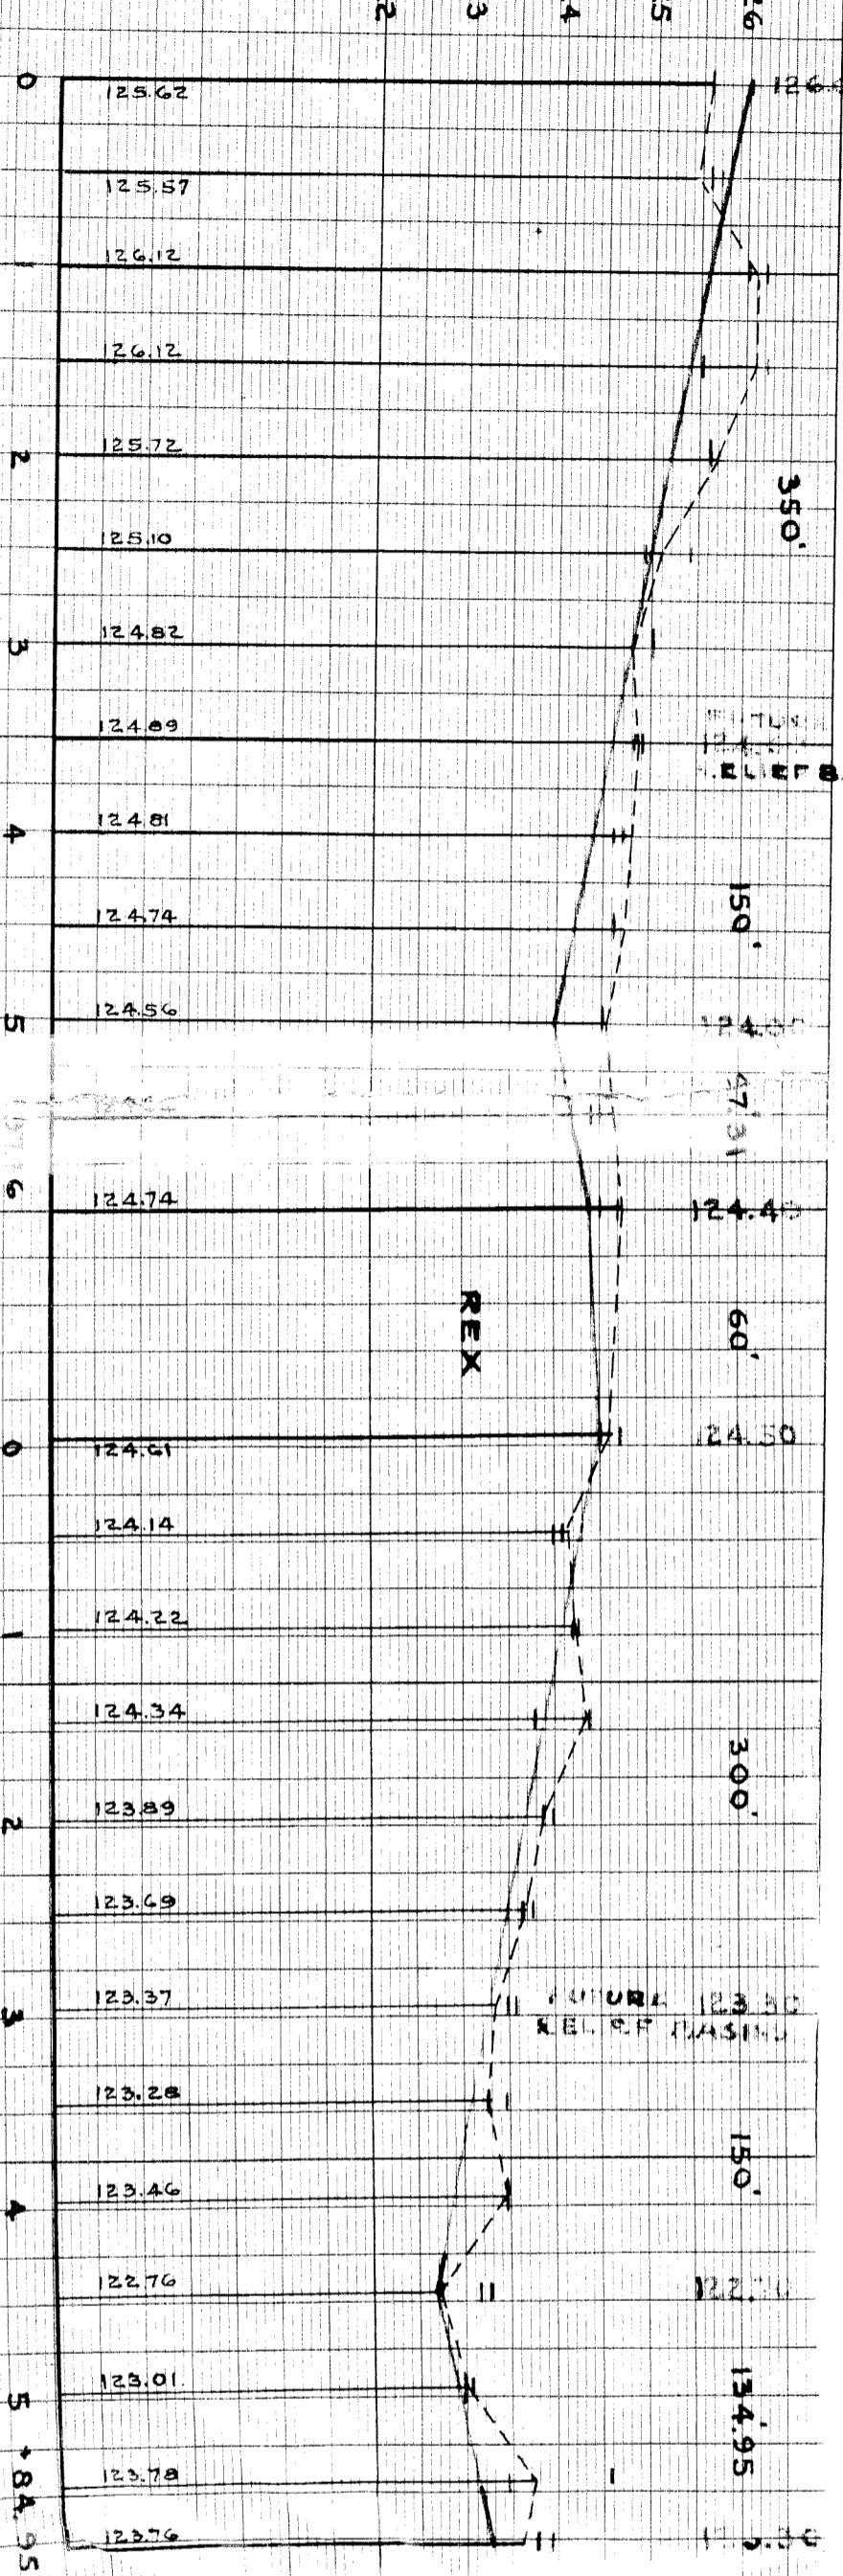

DRAINAGE COMPLETED
PAVING COMPLETED