

DEPARTMENT OF PUBLIC WORKS DETROIT  
CITY ENGINEER'S OFFICE --- DIVISION OF PAVING DESIGN  
STREET PAVING PLAN

ASSIGN. NO. 37B.C-1B  
PETITION NO. \_\_\_\_\_  
NAME OF STREET: **LIDDESDALE**  
FROM: **71.75' S. OF N.P.L. OF SCHAEFER**  
TO: **N.P.L. OF TORONTO**  
TYPE OF PAVEMENT: **GRADE**  
WIDTH: **30' & 36'**  
8" UNIFORM AT STREET INTERSECTIONS EXCEPT AS NOTED

DESIGNED BY: *[Signature]*  
DRAWN BY: *[Signature]*  
TRACED BY: *[Signature]*  
CHECKED BY: *[Signature]*  
APPROVED: *[Signature]*  
ENGINEER OF STREETS  
CITY ENGINEER




HOR. SCALE: 1"=40'	BOOK: 1751	PAGE: 15
VER. SCALE: 1"=4'	LEVELS: 10-19-50	DATE DRAWING: 10-27-50
PLAN CHECKED: <i>[Signature]</i>	PROFILE CHECKED: <i>[Signature]</i>	COMPUTED: <i>[Signature]</i>
CITY: _____	LOT: _____	LENGTH: _____
CITY: _____	LOT: _____	LENGTH: _____
CITY: _____	LOT: _____	LENGTH: _____
TOTAL: _____	LOT: _____	LENGTH: _____

QUANTITIES		ESTIMATED		FINAL	
EXCAVATION CU. YDS.	LOTS	LOTS	CITY	LOTS	CITY
NEW CURB LIN. FT.					
PAVING SQ. YDS.					
SIDEWALK SQ. FT.					
MANHOLES ADJUST. CONSTRUCT.					
BASINS ADJUST. CONSTRUCT.					
SEWERS-12" LIN. FT.					

NOTE: BEFORE STARTING CONSTRUCTION CONTRACTOR MUST CHECK WITH UTILITIES FOR LOCATIONS OF EXISTING STRUCTURES WHETHER OR NOT INDICATED ON PLANS.

PLAN SCALE DISTORTED  
LOTS & ALLEYS: 1"=100'  
STREET WIDTHS: 1"=50'  
DRAINAGE COMPLETED  
PAVING COMPLETED

SEWER	REVISIONS UNDER CONSTRUCTION	REVISIONS ADDED 11-7-50, AWB.
C-324A	C-390	C-739B
C-325	C-524	C-733
C-326A	C-585	C-739
C-327	C-586	C-739A

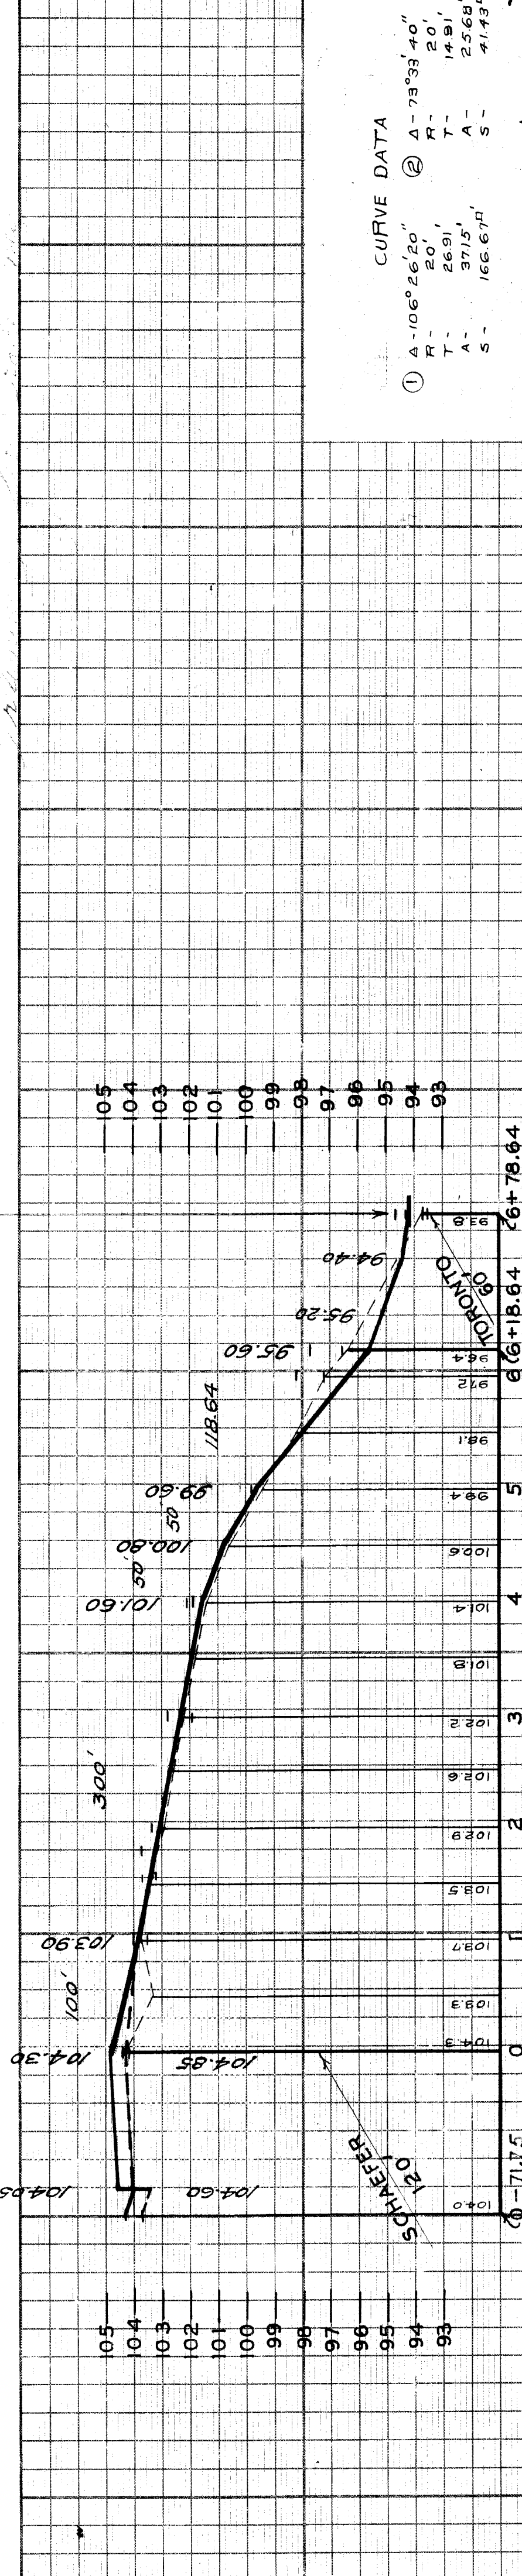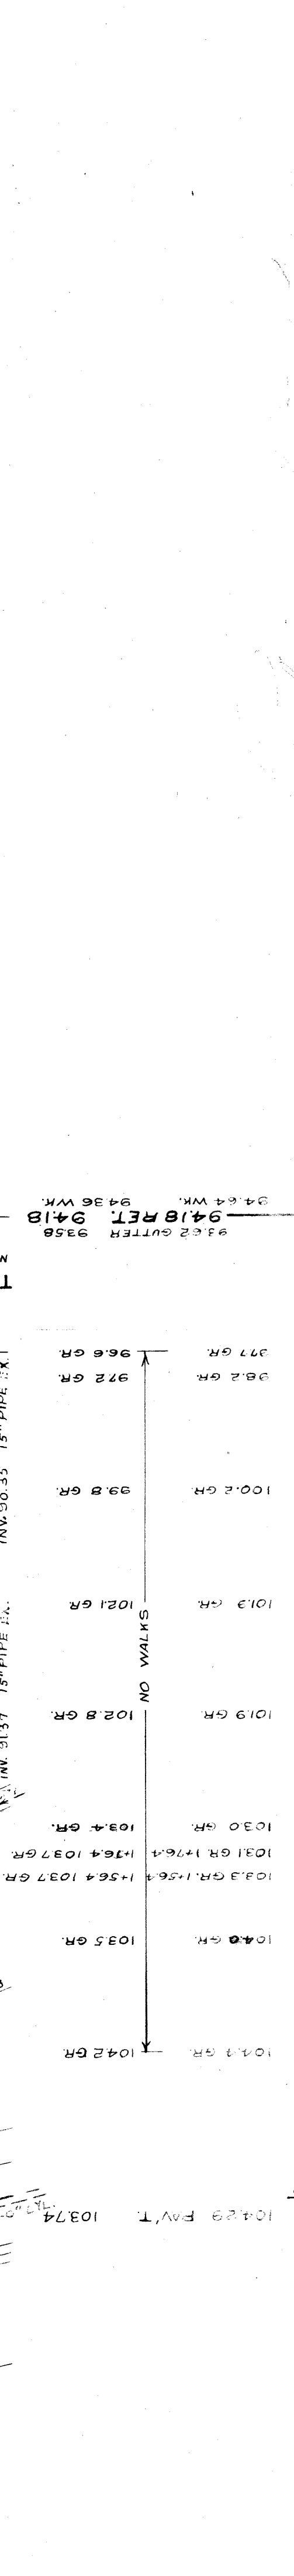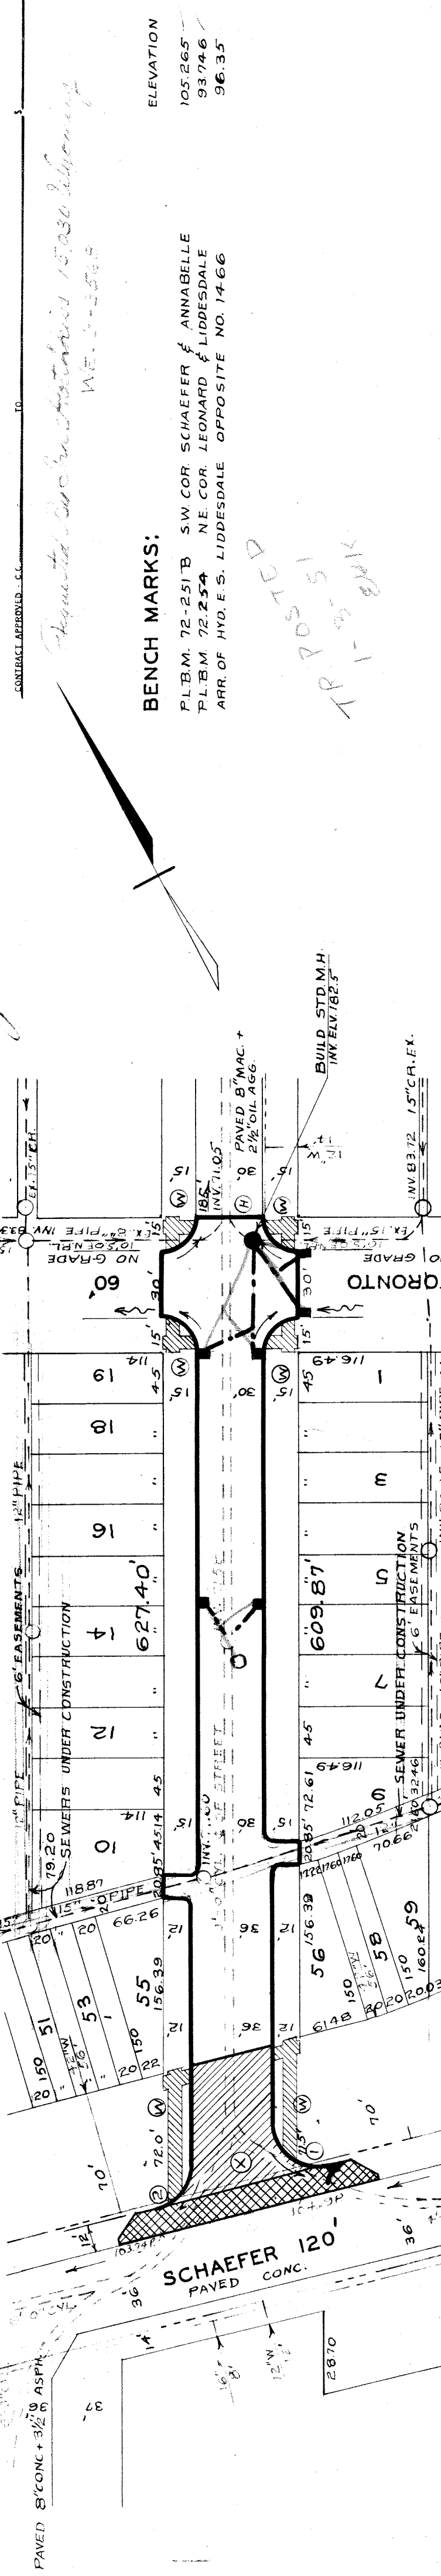

CURVE DATA

①	A-106.26' 20'	②	A-73.33' 40'
R-	20'	T-	20'
A-	26.91'	A-	14.91'
S-	371.5'	S-	25.68'
	166.67'		41.93'

BENCH MARKS:

P.L.B.M. 72-2517B SW COR SCHAEFER & ANNABELLE  
P.L.B.M. 72-2517A NE COR LEONARD & LIDDESDALE  
ARR. OF HYD. E.S. LIDDESDALE OPPOSITE NO. 14-66  
ELEVATION: 105.265, 93.746, 96.35

TP POS 51  
TP POS 51  
TP POS 51

*Approved by Public Works 10/30/50*  
*W.E. 3-3568*