

CONTRACT NO. P.W.

**DEPARTMENT OF PUBLIC WORKS DETROIT**  
**CITY ENGINEERS OFFICE - DIVISION OF PAVING DESIGN**  
**STREET PAVING PLAN**  
**LIEBOLD**

CARD NO.  INDEX TOPO NO.  52172

NAME OF STREET FROM 71.75' S. OF N.P.L. OF SCHAEFER TO N.P.L. OF TORONTO

ASSIGN. NO. 378-C-17 SHEET 1 OF 1 SHEETS

SEWER REVISIONS	SUPPLEMENTARY DETAILS
C-324A	C-587
C-325	C-733
C-326A	C-739
C-327	C-739A

**NOTE:**  
 BEFORE STARTING CONSTRUCTION CONTRACTOR MUST CHECK WITH UTILITIES FOR LOCATIONS OF EXISTING STRUCTURES WHETHER OR NOT INDICATED ON PLANS

PLAN SCALE DISTORTED  
 LOTS & ALLEYS 1"=100'  
 STREET WIDTHS 1"=50'


DRAINAGE COMPLETED  
 PAVING COMPLETED

QUANTITIES	ESTIMATED		FINAL	
	LOTS	CITY	LOTS	CITY
EXCAVATION CU. YDS.				
NEW CURB LIN. FT.				
PAVING SQ. YDS.				
SIDEWALK ADJUST				
MANHOLES CONSTRUCT				
ADJUST				
SEWER BASINS CONSTRUCT				
SEWER 12" LIN. FT.				

NON. SCALE 1"=100'	BOOK 1757	PAGE 76
VER. SCALE 1"=4'	DATE LEVELS 10-19-50	DATE DRAWING 11-1-50
PLAN	CHECKED	CHECKED
PROFILE	CHECKED	CHECKED
CONTRACT ADVERTISING		
CITY		

DESIGNED BY  
 DRAWN BY  
 TRACED BY  
 CHECKED BY  
 APPROVED  
 ENGINEER OF STREETS  
 CITY ENGINEER


CONTRACT APPROVAL - CC  
 TYPE OF PAVEMENT  
 8" UNIFORM AT STREET INTERSECTIONS EXCEPT AS NOTED

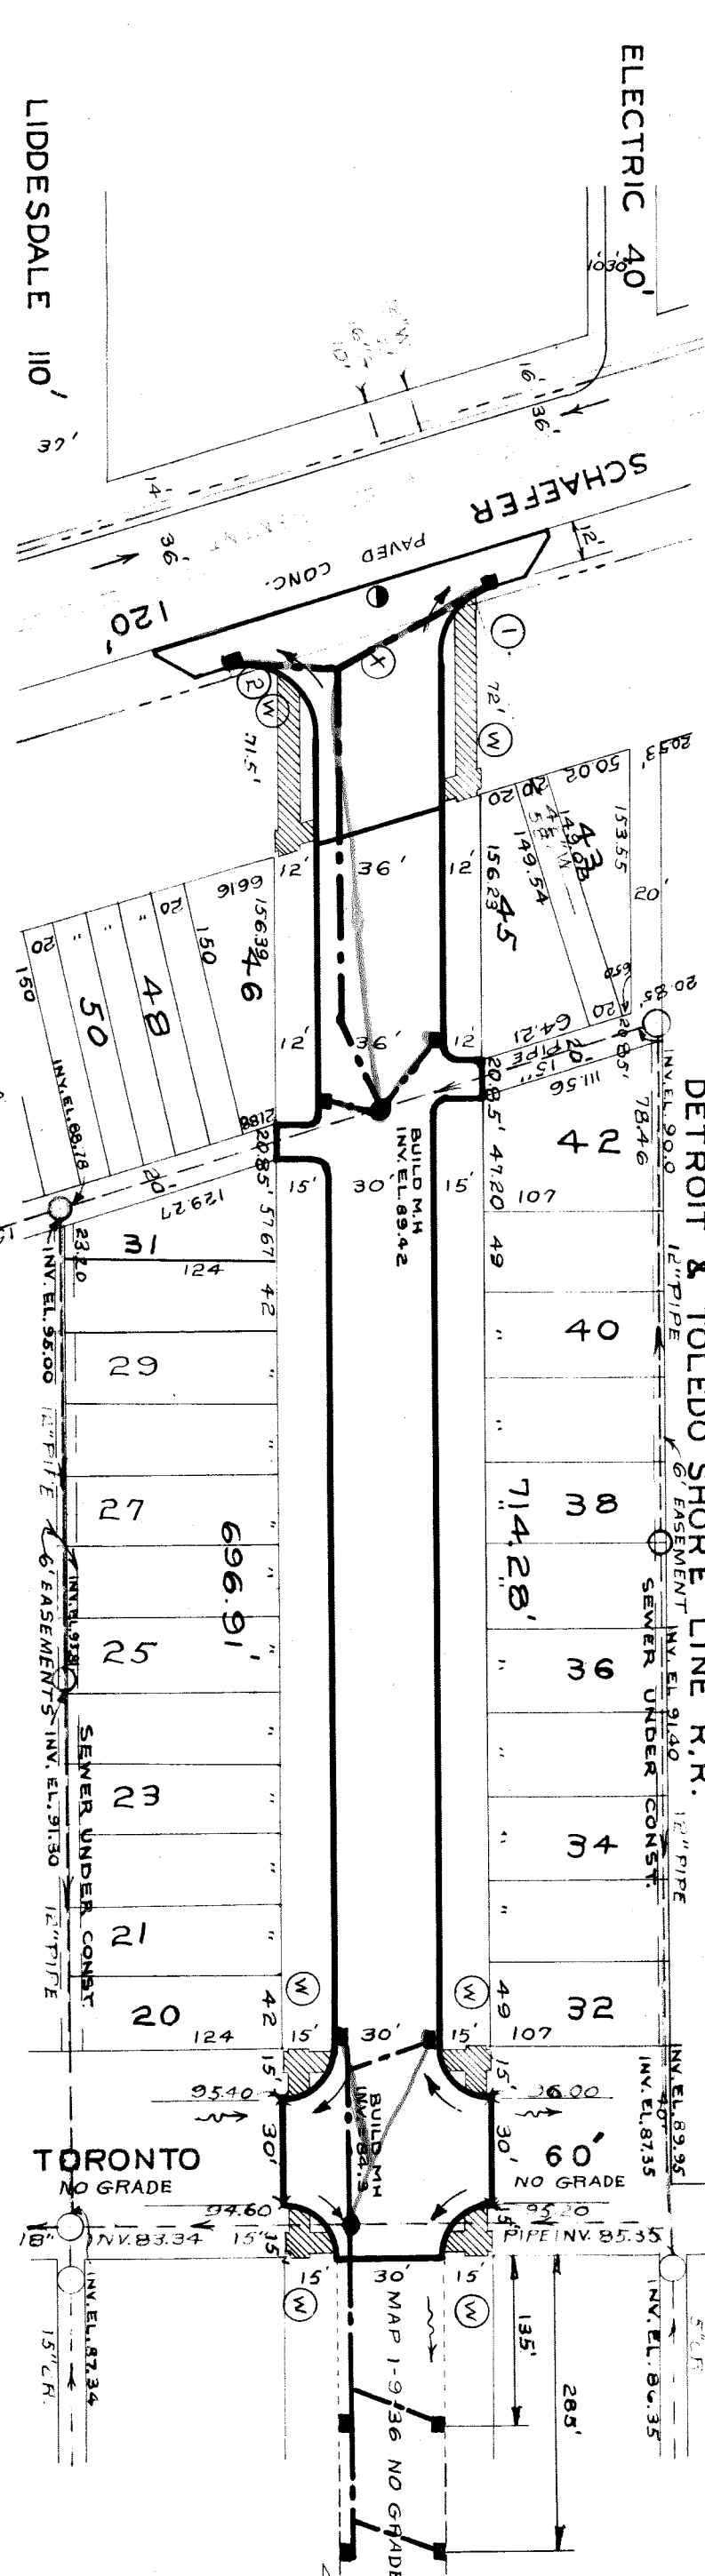

**LEGEND:** ● DETROIT EDISON MANHOLE

**BENCH MARKS:**  
 P.L.B.M. 72-257B SW. COR. SCHAEFFER & ANNABELLE ELEVATION 105.265  
 P.L.B.M. 72-254 NE. COR. LEONARD & LIDDESDALE ELEVATION 93.746

*TR POSTED 1-3-51 SWK*

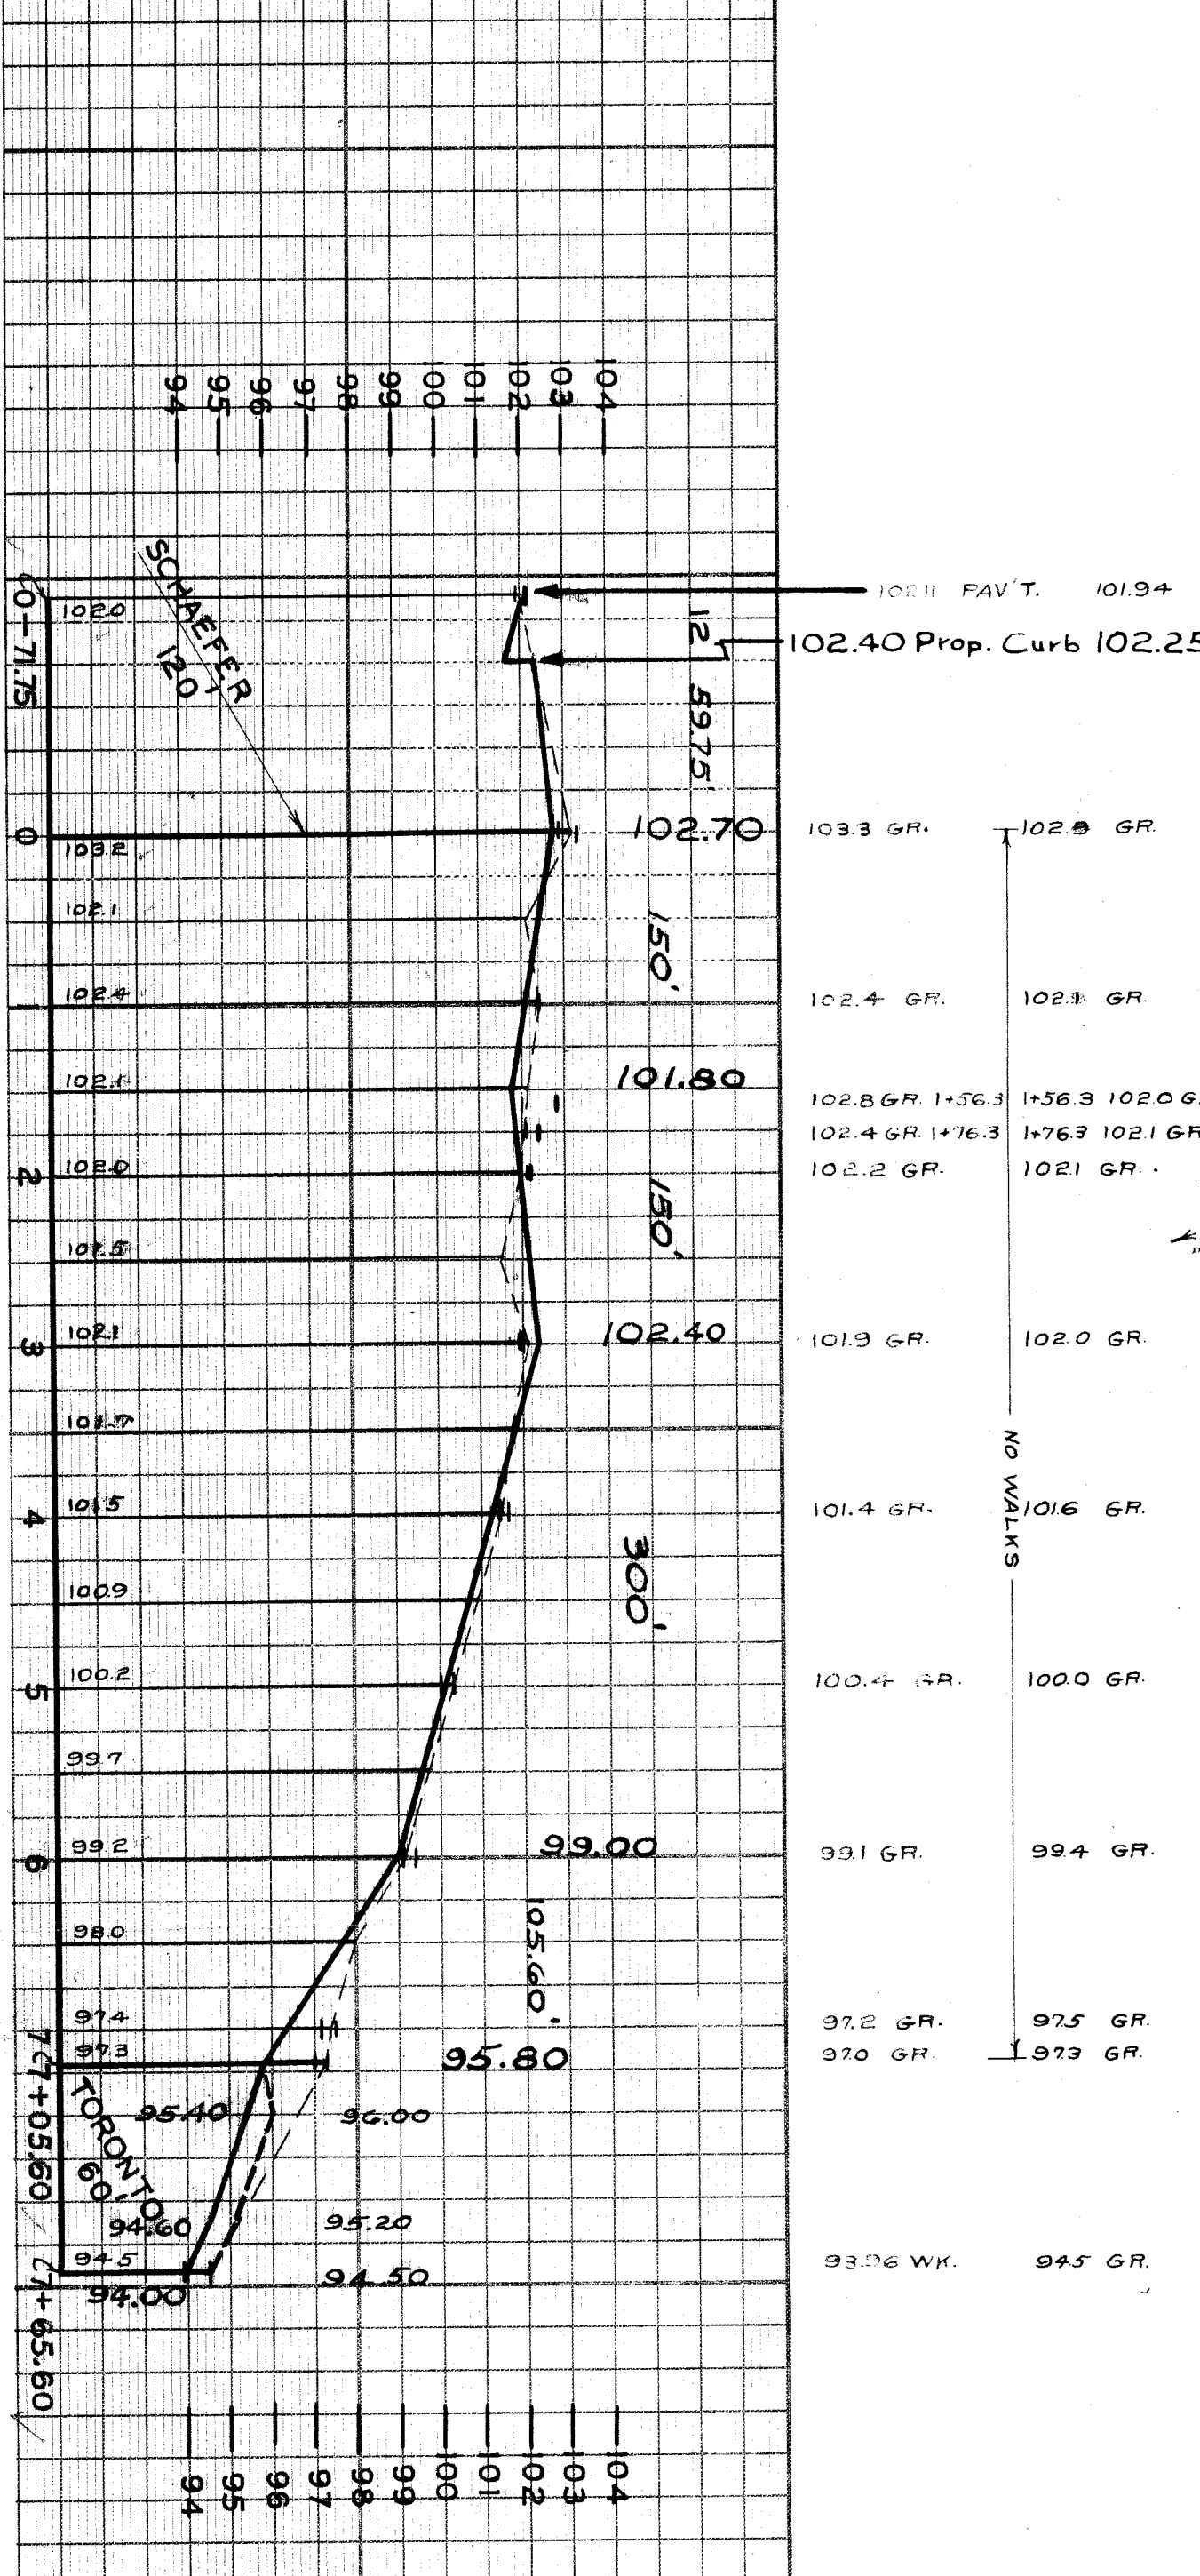

102.40 Prop. Curb 102.25  
 103.3 GR.  
 102.4 GR.  
 102.8 GR. 1+56.3  
 102.4 GR. 1+76.3  
 102.2 GR.  
 101.9 GR.  
 101.4 GR.  
 100.4 GR.  
 99.1 GR.  
 97.2 GR.  
 97.0 GR.  
 93.06 WK.  
 94.5 GR.