


DEPARTMENT OF PUBLIC WORKS DETROIT  
 CITY ENGINEER'S OFFICE ... DIVISION OF PAVING DESIGN  
**STREET PAVING PLAN**

CARD NO.   
 INDEX TOPO. NO. **63 104**  
 RECORD NO.   
 NUMBER OF SHEETS **1**  
 SHEET NO. **1**

NAME OF STREET **LINDSAY AVE. 60' WD.**  
 FROM **MARGARETA AVE.**  
 TO **T-MILE RD.**  
 TYPE OF PAVEMENT \_\_\_\_\_  
 WIDTH \_\_\_\_\_

 

EXISTING POOLS AND BASINS  
 NEW


**BENCH MARKS**

#104.303 - SPK. IN 30" ELM TREE - N.S. MARGARETA AT ALLEY W. OF LINDSAY - 181.35 V  
 ARROW ON HYD. - N.E. COR. MARGARETA & LINDSAY 183.64 V  
 ARROW ON HYD. - S.E. COR. CLARITA & LINDSAY 184.51 V  
 ARROW ON HYD. - N.E. COR. SEVEN MILE RD. & LINDSAY 184.62 V

DESIGNED BY <i>Spillman</i>	BOOK 1451 PAGE 18
DRAWN BY <i>McMurry</i>	DATE 12-28-39
TRACED BY <i>Spillman</i>	COMPUTED _____
CHECKED BY _____	CHECKED <i>Spillman</i>
APPROVED _____	CITY _____

PLAN _____	PROFILE _____	GRADE _____	CHECKED _____
CITY _____	LENGTH _____	LENGTH _____	LENGTH _____
TOTAL _____	LENGTH _____	LENGTH _____	LENGTH _____

ENGINEER OF STREETS	ENGINEER
<i>Martin R. Fisher</i>	A.S.T. CITY ENGINEER

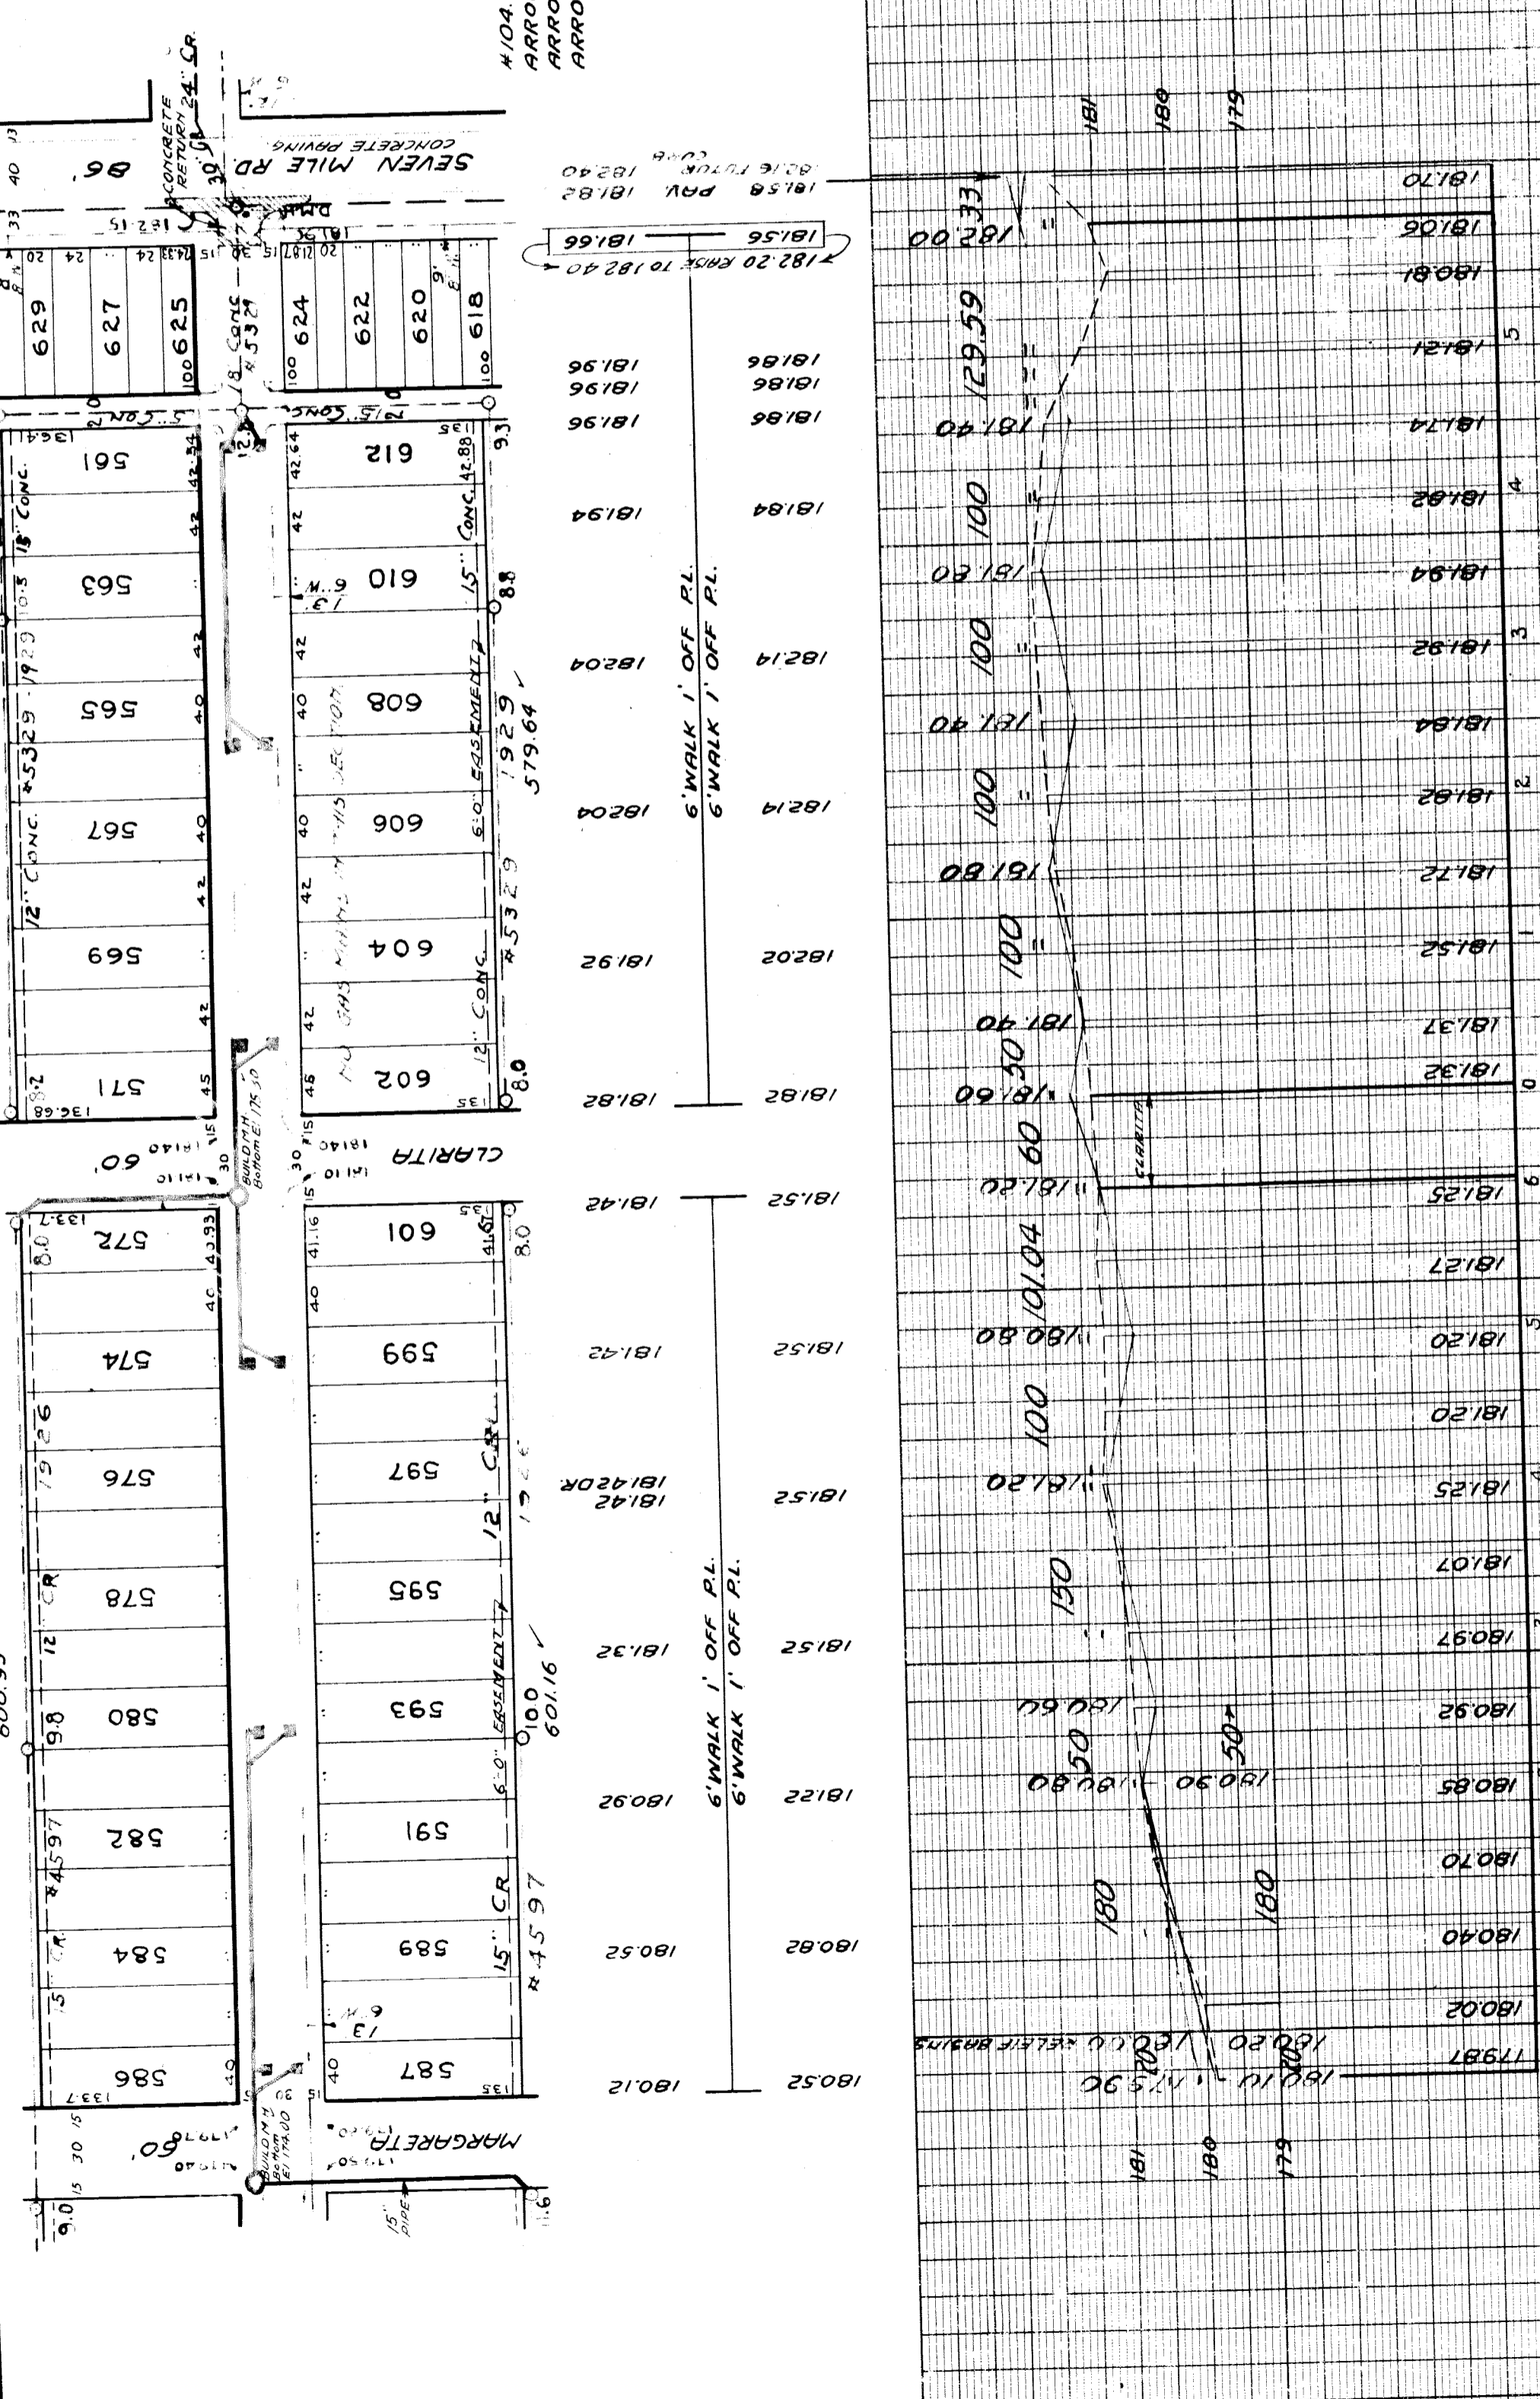

181.70  
181.06  
180.81  
181.21  
181.74  
181.92  
181.94  
181.92  
181.64  
181.92  
181.72  
181.52  
181.37  
181.32  
181.25  
181.27  
181.20  
181.20  
181.25  
181.07  
180.97  
180.92  
180.85  
180.70  
180.40  
180.02  
179.81

181.56  
181.56  
181.96  
181.96  
181.94  
181.84  
182.04  
182.14  
182.14  
182.04  
181.92  
181.82  
181.82  
181.82  
181.82  
181.42  
181.52  
181.42  
181.52  
181.32  
181.52  
180.92  
180.52  
180.12

182.00  
182.33  
181.40  
100  
181.80  
100  
100  
181.80  
100  
100  
100  
181.20  
150  
180.80  
180.80  
180  
180  
179