

DATE	REVISION	DESCRIPTION
6-5-40	OLD MAP	
SUPPLEMENTARY DETAILS		
C-324	C-233	C-193
C-327	C-238	C-173
C-367	C-238	

BEFORE STARTING CONSTRUCTION CONTRACTOR MUST CHECK WITH UTILITIES FOR LOCATIONS OF EXISTING STRUCTURES WHETHER OR NOT INDICATED ON PLANS.	SCALE
LOTS & ALLEYS	1" = 100' /
STREET WIDTH	1" = 50' /
VERTICAL	1" = 2' /
DRAINAGE COMPLETED	10-29-40 /
PAVING COMPLETED	C.C. 7-25-60

QUANTITIES	ESTIMATED
EXCAVATION	CU YDS
NEW CURB	LN. FT
PAVING	SQ YDS
TEST CORES	
SIDEPAVK	
MANHOLES	
BASINS	
SEWER-12"	

SECTION NO.	5120 /	SECTION DATE	5-10-55 /
ASSIGNMENT NO.	325-CD-13	GROUP NO.	
BOOK NO.	1851 3 /	LEVEL DATE	7-9-55 /
NO.	1854 NO. 5 /	DATE	7-9-55 /
OLD MAP 6-5-40			
LOT 21	LENGTH	LOT 21	LENGTH
SEE SHEET 1 OF 2			
NOVEMBER 21, 1955			

PLAN	Kingfield Harris N. Kautzer	CHECKED BY	
PROFILE	Kingfield Harris N. Kautzer		
GRADE	Kingfield Harris N. Kautzer		
ESTIMATE	Kingfield Harris N. Kautzer		
SEWER APPROVAL	Kingfield Harris N. Kautzer		
FINAL CHECK	Kingfield Harris N. Kautzer		
APPROVED	<i>Kingfield Harris N. Kautzer</i>	CITY ENGINEER	
DATE OF DRAWING		CITY ENGINEER	

INDEX	39
TORO NO.	107
INDEXED	

CONTRACT NO. P.W. 3629 W

STREET PAVING PLAN
CITY OF DETROIT

DEPARTMENT OF PUBLIC WORKS - CITY ENGINEER'S OFFICE

NAME OF STREET LINVILLE



FROM N.P.L. OF LANNOO

TO S.P.L. OF MOROSS

SHEET 2 OF 2 SHEETS

TYPE OF PAVEMENT 8 & 8 ONE COURSE CONCRETE; INTEGRAL CURB 8" UNIFORM AT STREET INTERSECTION EXCEPT AS NOTED

RET. NO. 5420 MARKS N. CATHINA 5-10-55 ELEV. BENCH

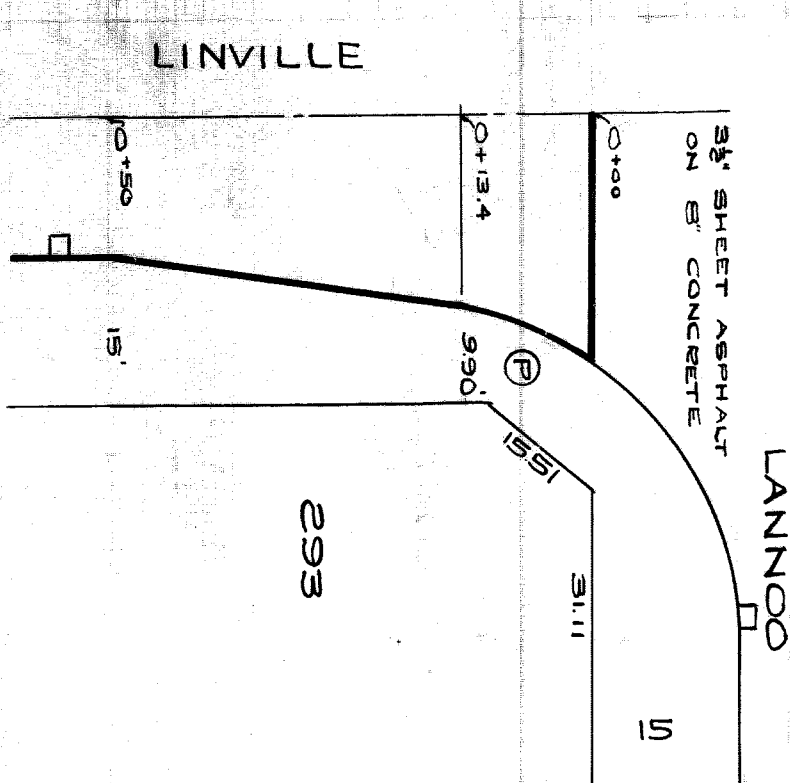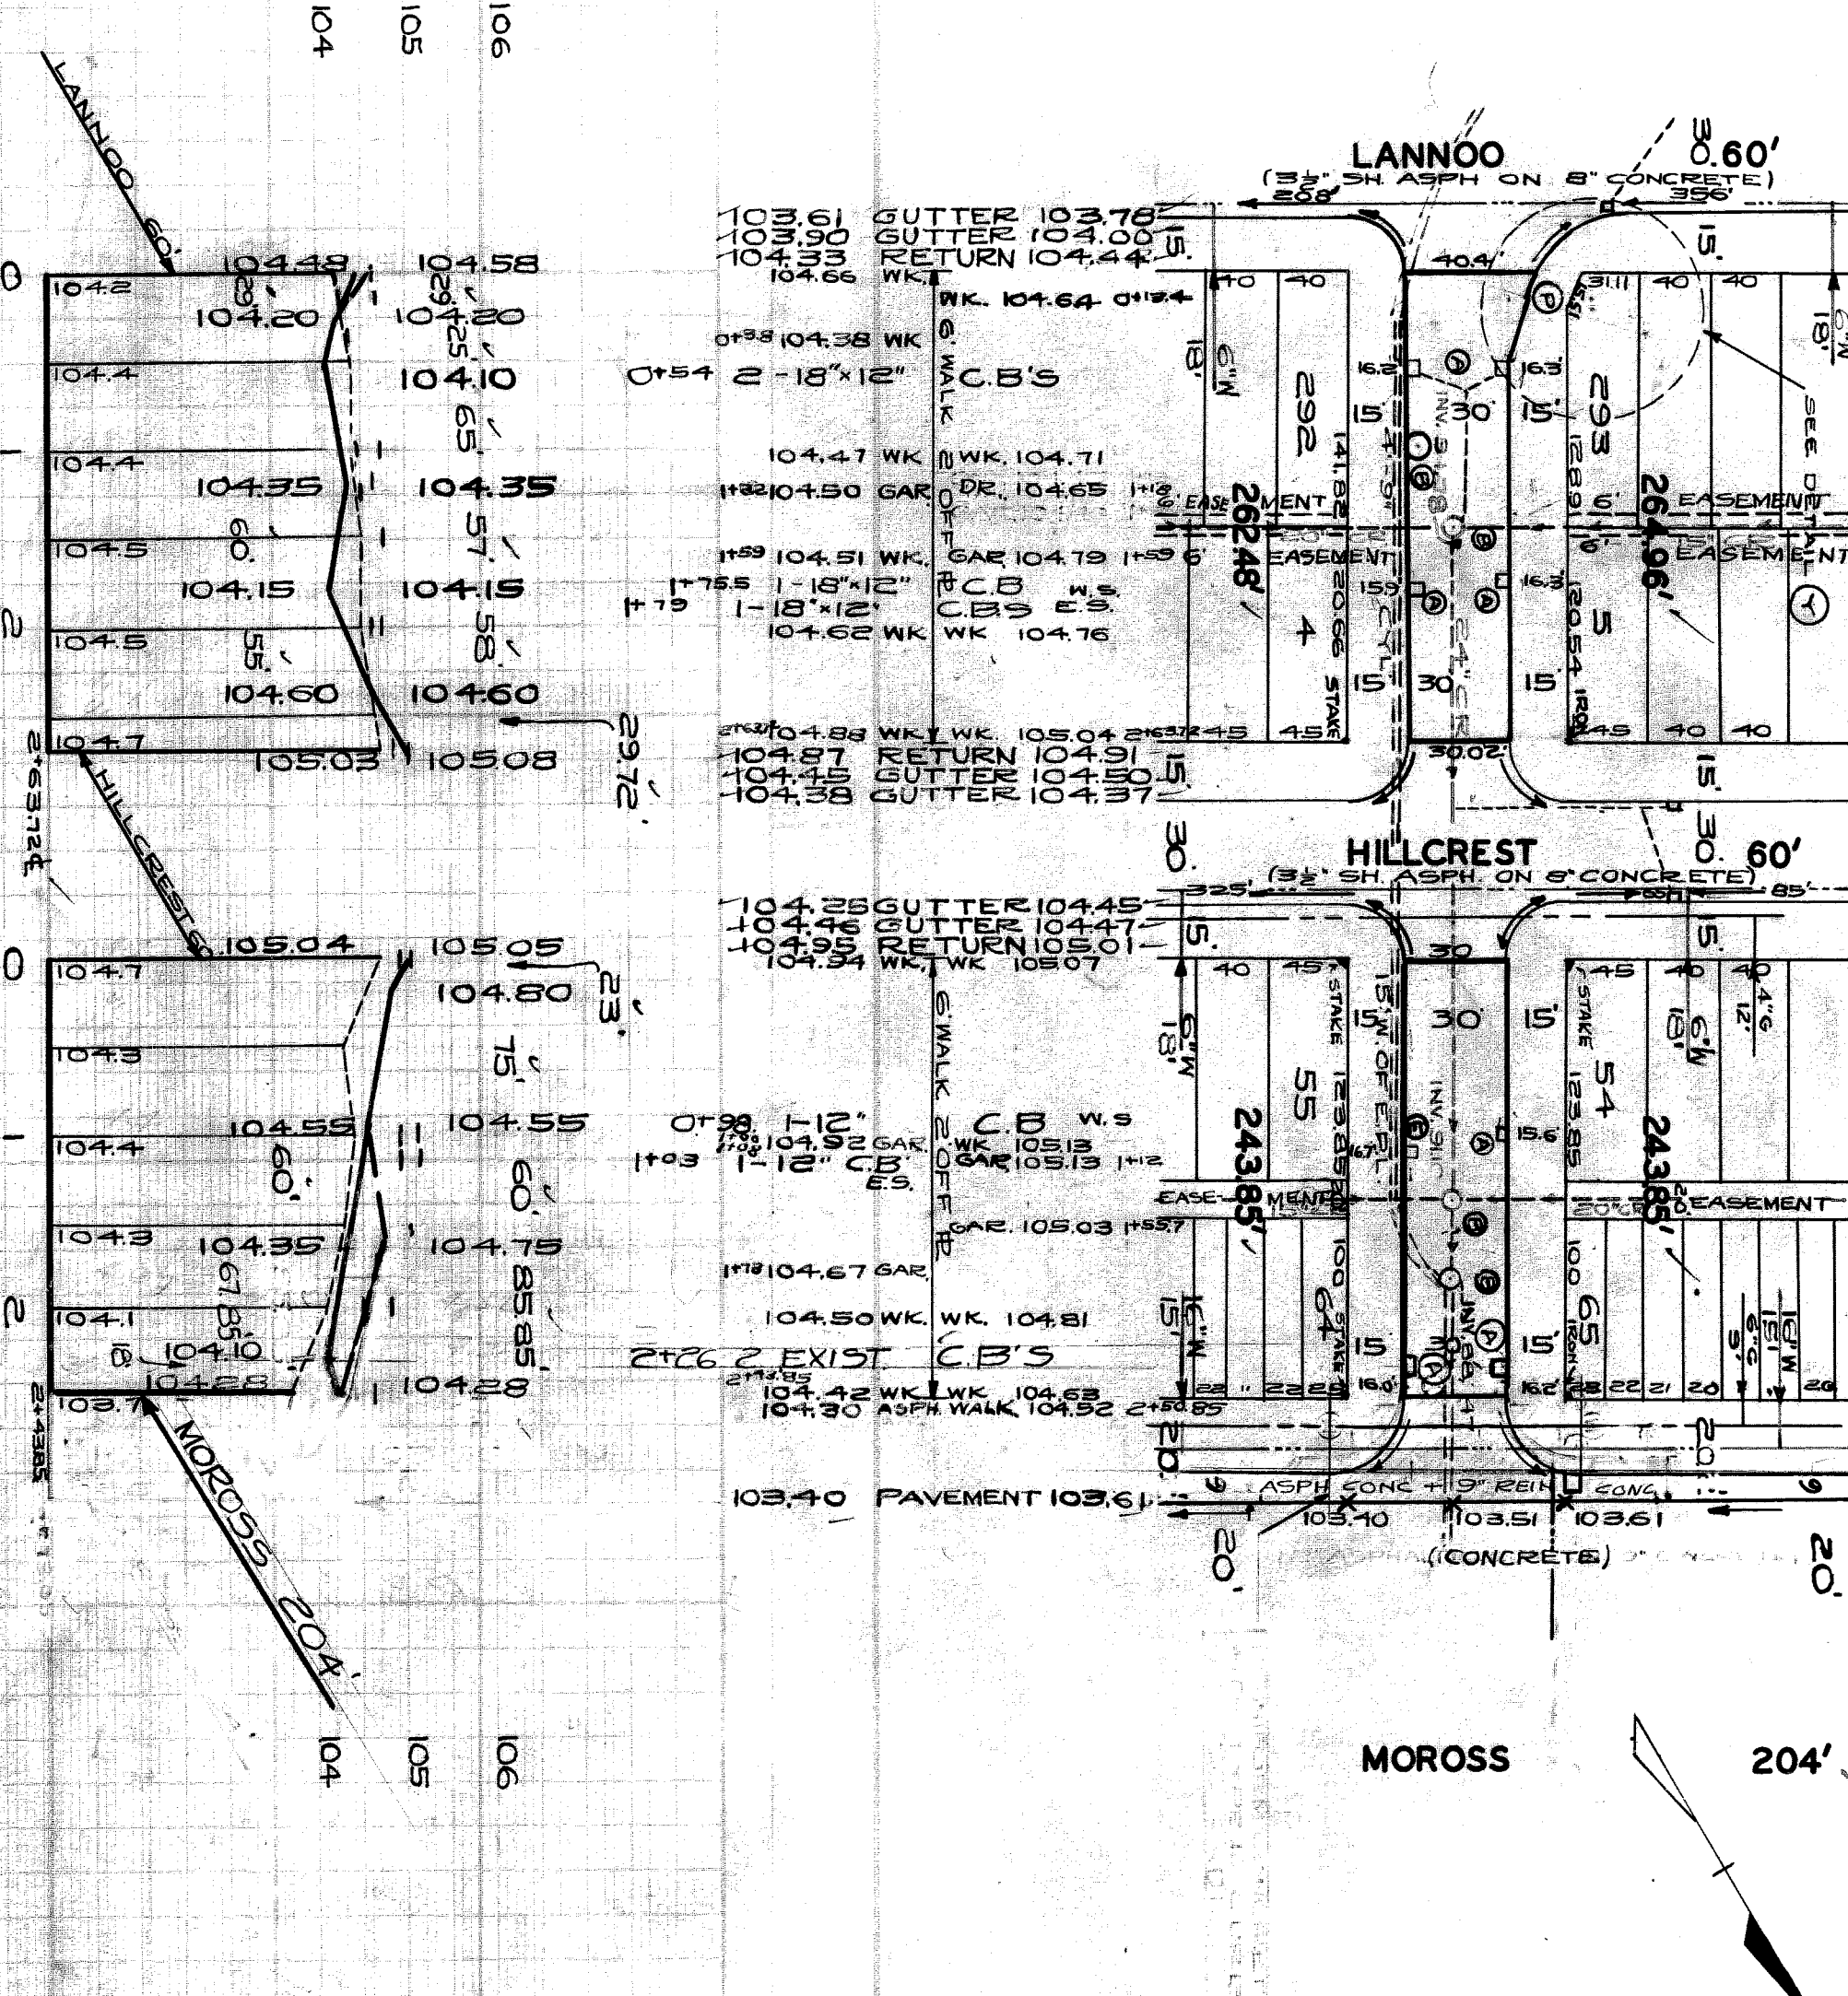

NOTES: FOR SYMBOLS (P) ETC, SEE STANDARD DETAIL DRAWING C-4378 AT (P) REMOVE 14" OF CURB

91953