

SEWER INDEXED	JOB NO.	PROGRESS	QUANTITIES	LOTS	CITY	LOTS	CITY	HOR. SCALE 1" = 100'	VER. SCALE 1" = 2'	DATE JAN. 7, 1941.	DESIGNED BY	ENGINEER OF STREETS
REVISIONS	BLUE PRINT ISSUED FOR	START	EXCAVATION	FINISH				CHECKED	CHECKED		W. Wallace	ENGINEER OF STREETS
	GRADE ONLY		STRAIGHT CURB NEW					COMPUTED	COMPUTED		W. Wallace	ENGINEER OF STREETS
	CATCH BASINS		OLD CURB RESET					CHECKED	CHECKED		W. Wallace	ENGINEER OF STREETS
	PAVING-CLASS-		CIRCULAR CURB					CHECKED	CHECKED		W. Wallace	ENGINEER OF STREETS
	DEPT. OF WATER SUPPLY		PAVING					CHECKED	CHECKED		W. Wallace	ENGINEER OF STREETS
	GAS CO.		CONCRETE BASE					CHECKED	CHECKED		W. Wallace	ENGINEER OF STREETS



DEPARTMENT OF PUBLIC WORKS DETROIT  
 CITY ENGINEER'S OFFICE - DIVISION OF PAVING DESIGN  
**STREET PAVING PLAN**

NAME OF LONGACRE AVE. 60 FT. WD.  
 FROM 246.5' S. GLENDALE AVE.  
 TO DAVISON AVE.

TYPE OF PAVEMENT \_\_\_\_\_ WIDTH \_\_\_\_\_

CARD NO. \_\_\_\_\_  
 INDEX TOPO NO. \_\_\_\_\_  
 RECORD NO. \_\_\_\_\_

NUMBER OF SHEETS 1  
 SHEET NO. 1

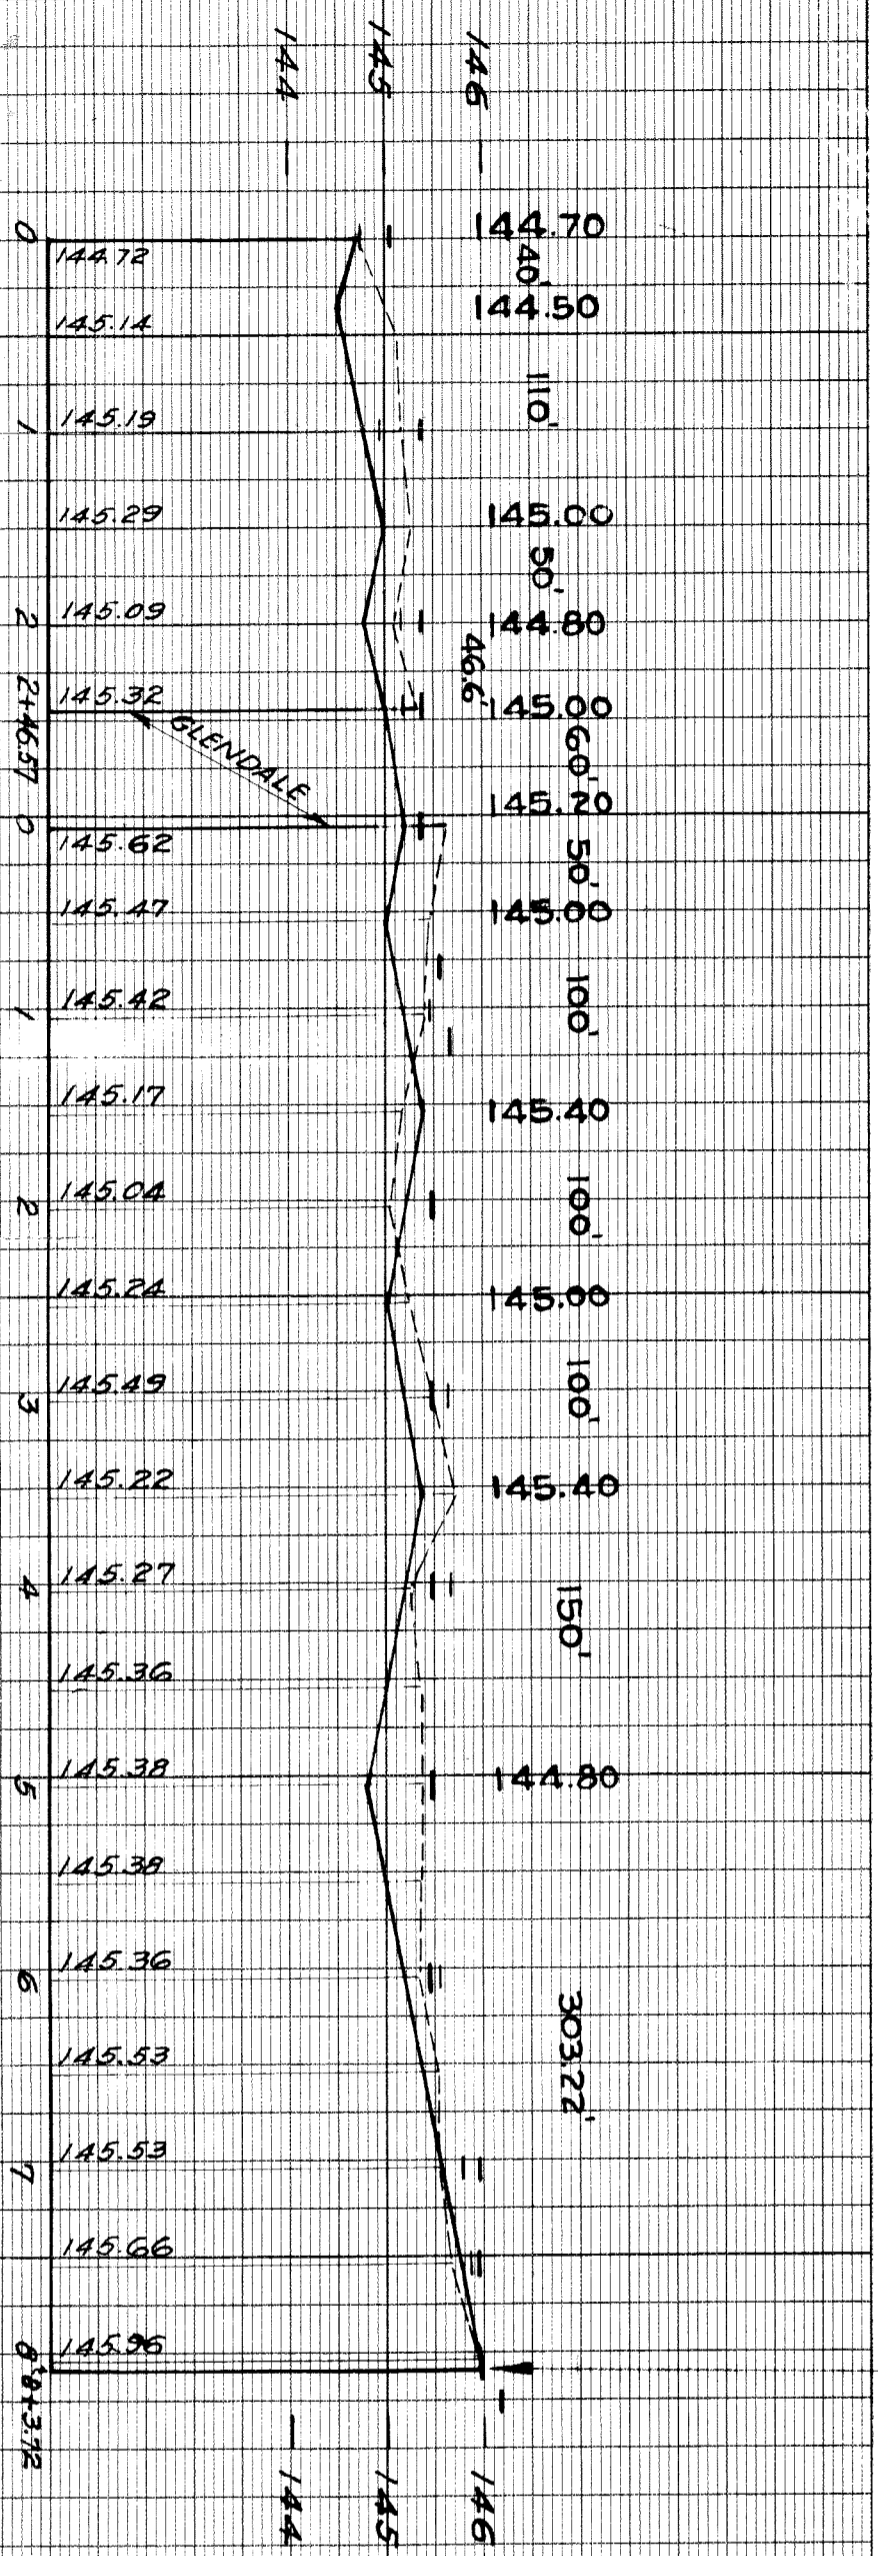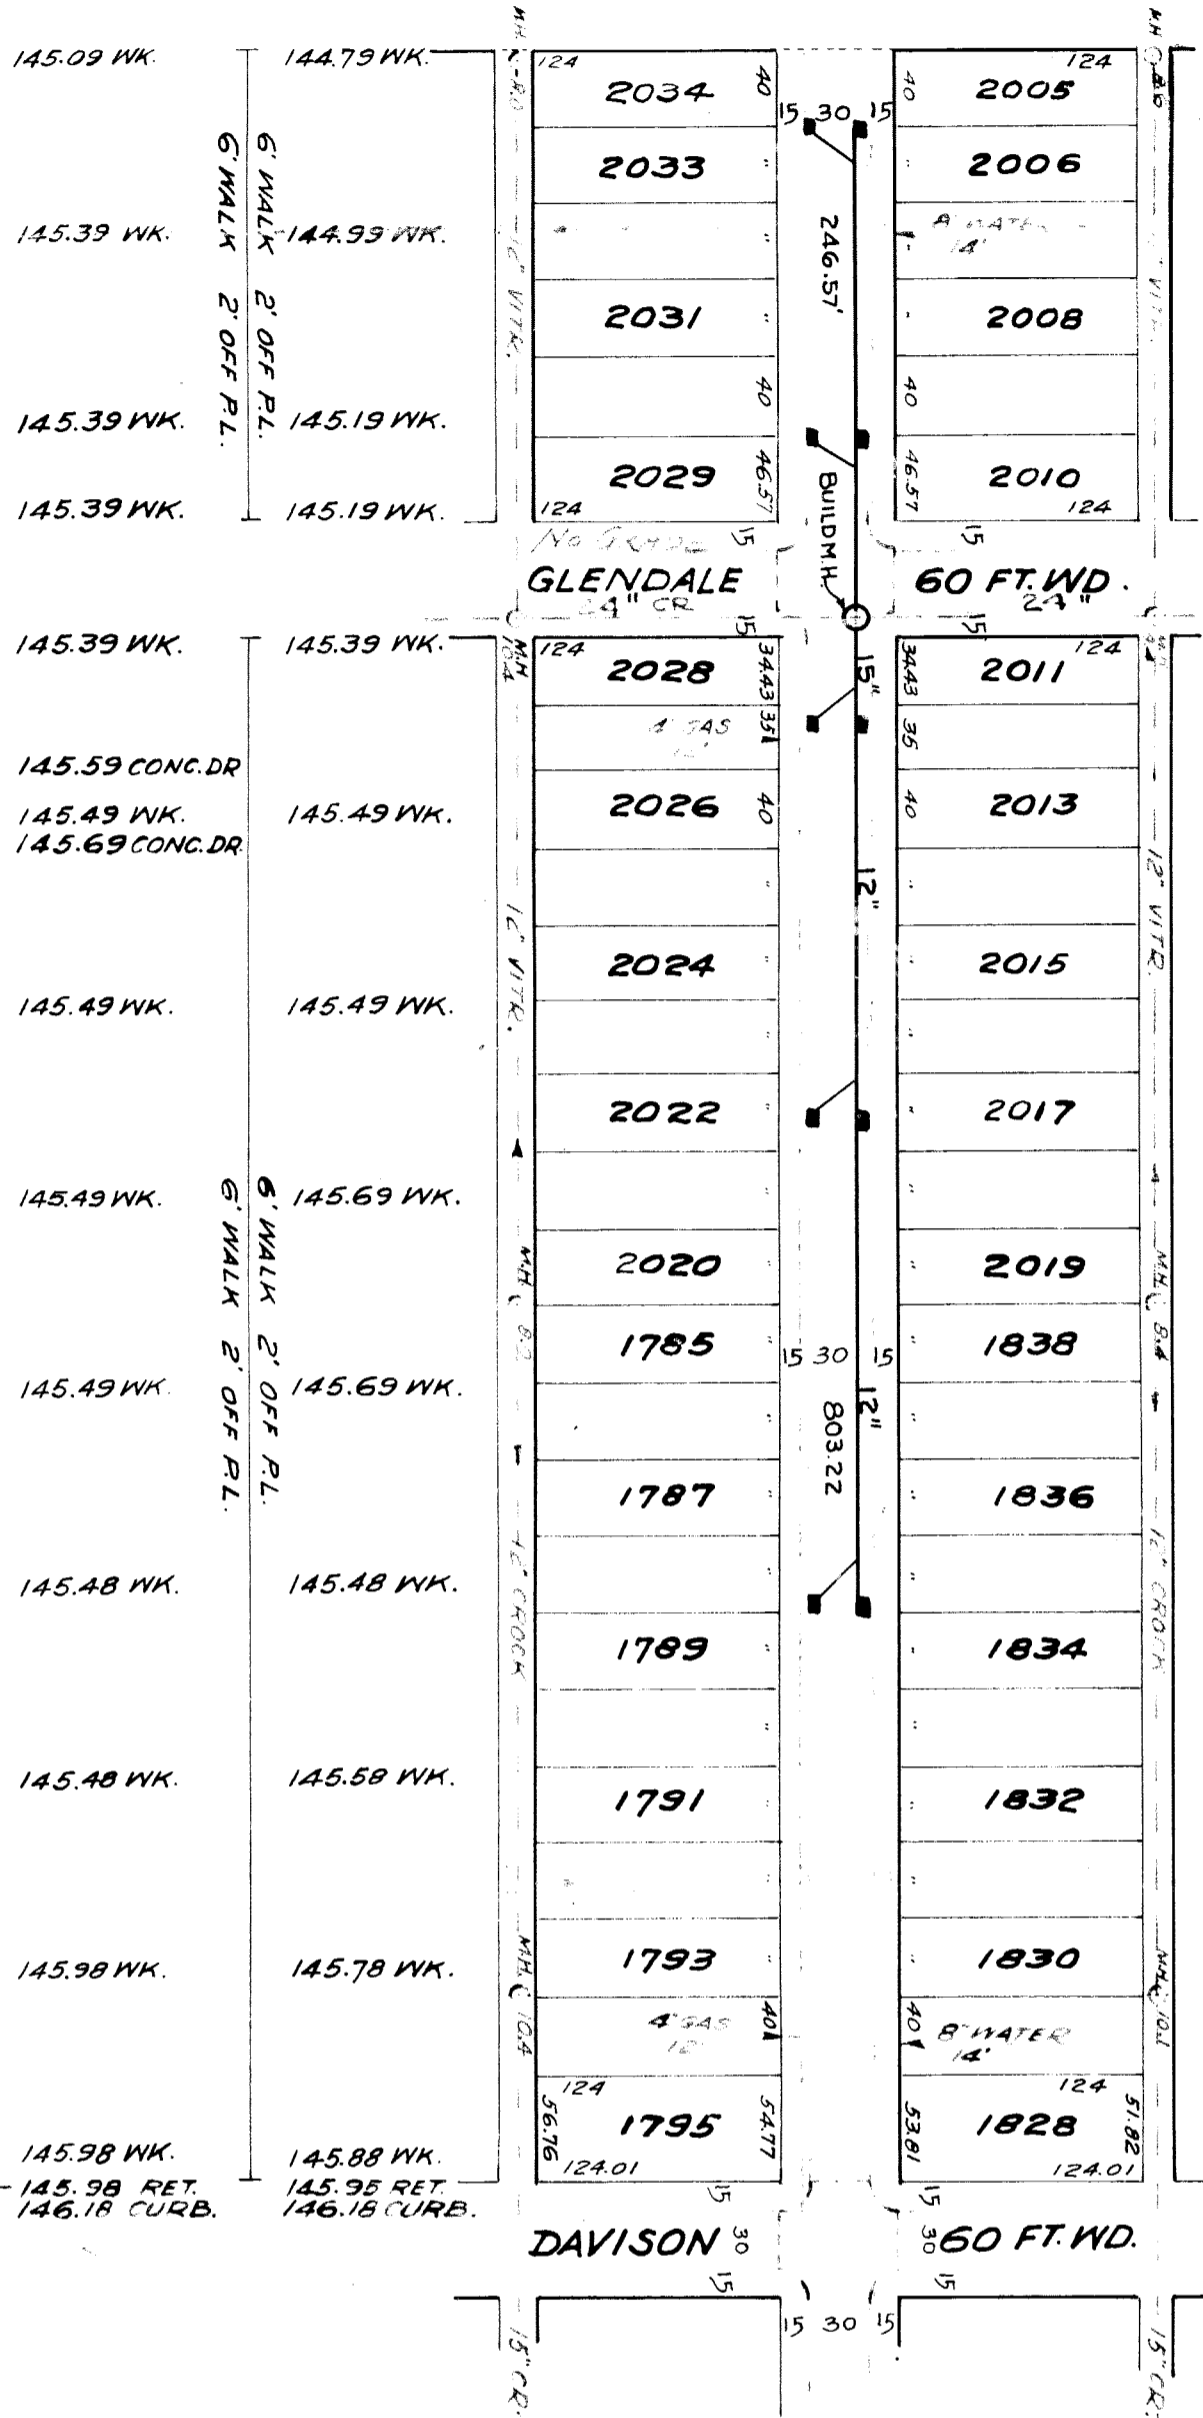

**BENCH MARKS.**  
 101.207 RAILROAD SPIKE IN THE W. SIDE OF A 36" ELM TREE ON THE E. SIDE OF SOUTHWFIELD, 90 FT. S. OF FULLERTON. - 145.353  
 ARROW ON HYD. N.W. COR. GLENDALE & LONGACRE. - 148.403  
 ARROW ON HYD. N.W. COR. LONGACRE & DAVISON. - 149.423  
 RAILROAD SPIKE IN THE N. SIDE OF A 20" EVERGREEN TREE ON THE S.E. COR. OF RUTLAND & SCHOOLCRAFT. - 148.311

JOS-NO-D-1121

