
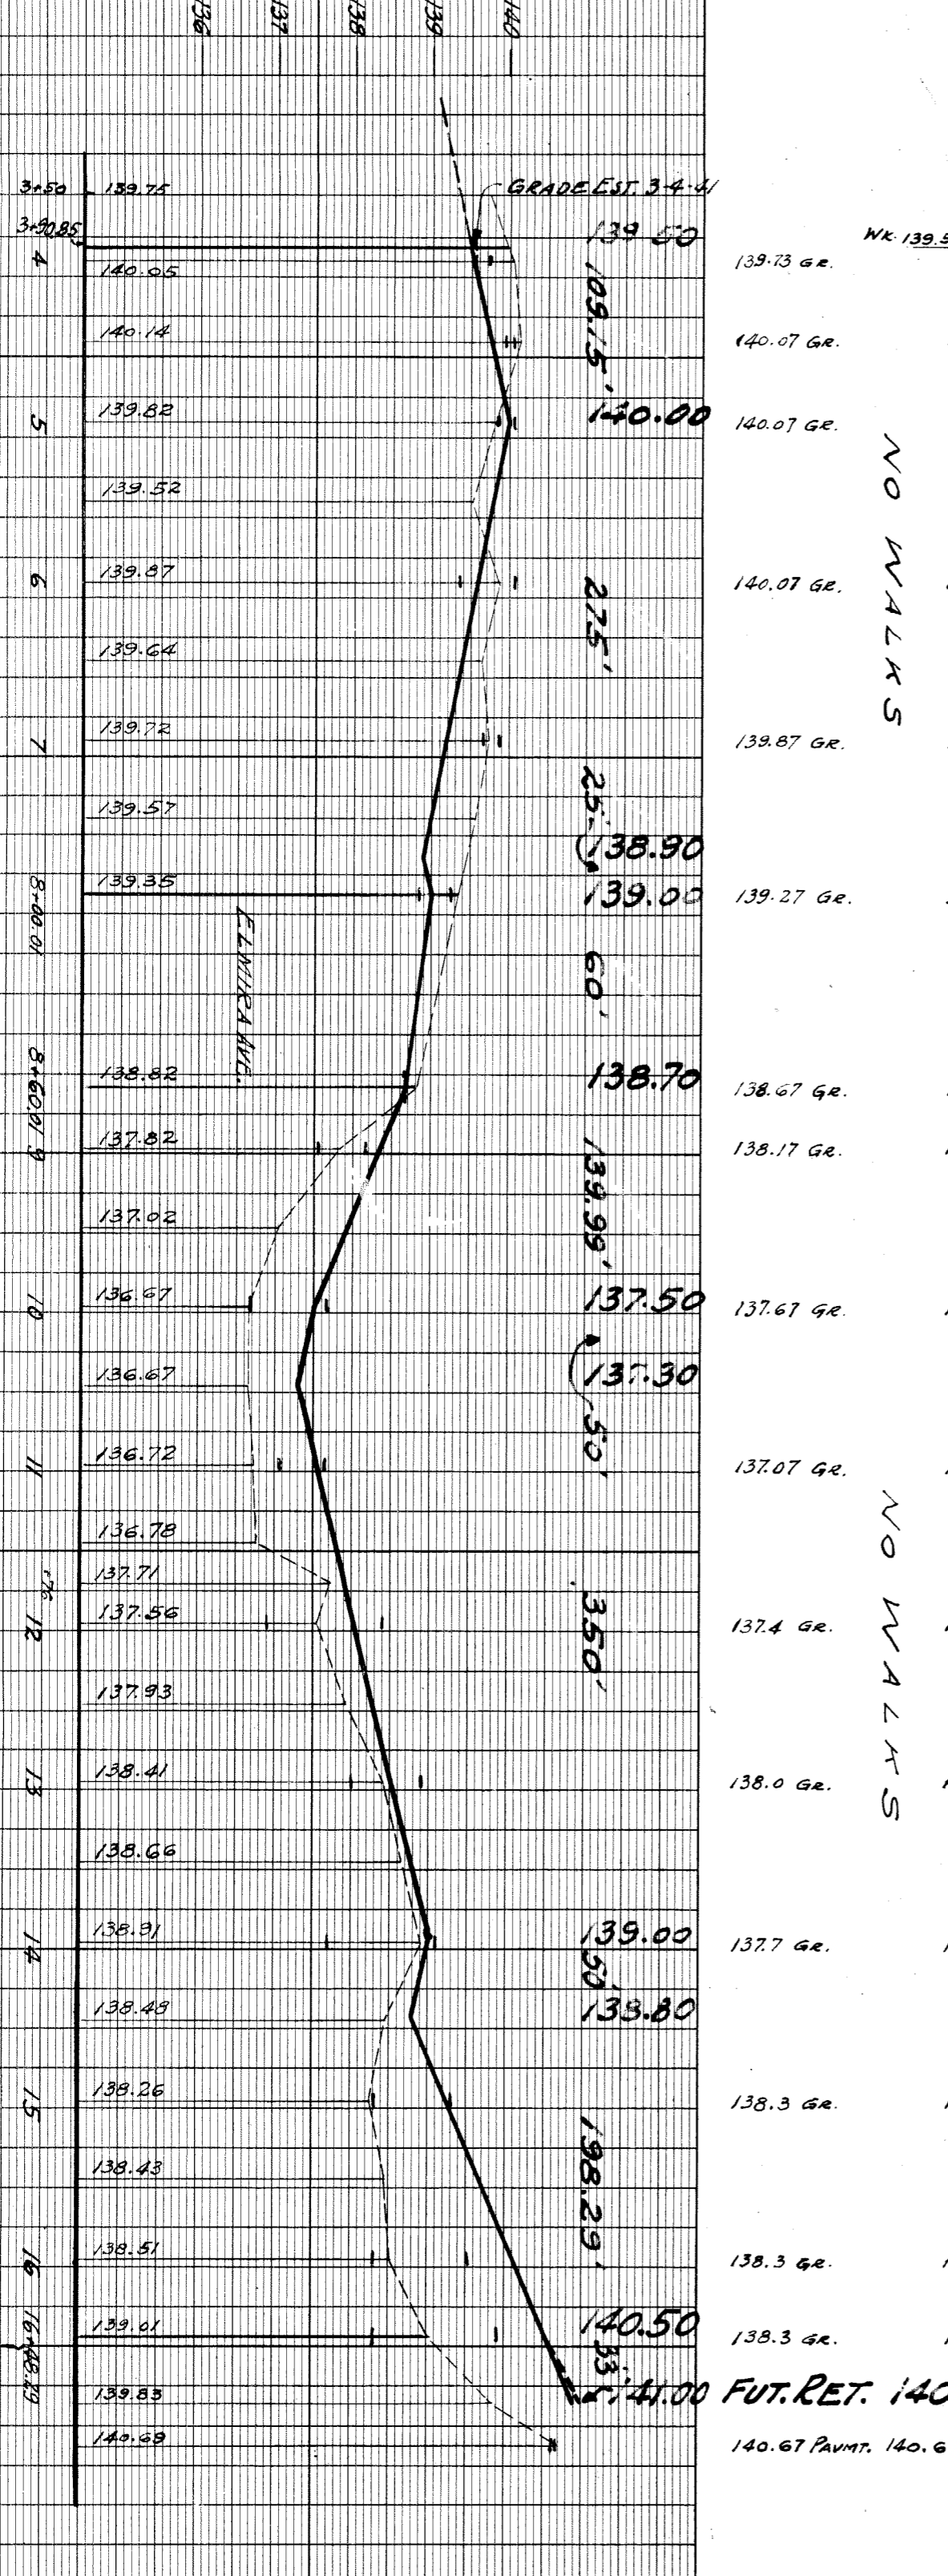


SEWER ON <u>51172</u>	JOB NO.	PROGRESS	QUANTITIES	LOTS	CITY	LOTS	CITY	HOR. SCALE 1" = 100'	BOOK 958 PAGE 36	DESIGNED BY	<u>R.E. H.M.J.</u>
INDEXED	BLUE PRINT ISSUED FOR:	DATE	EXCAVATION	STRAIGHT CURB NEW				VER. SCALE 1" = 2'	DATE 5-7-43	DRAWN BY	<u>H.M. Johnson</u>
REVISIONS	GRADE ONLY		OLD CURB RESET	CIRCULAR CURB				PLAN	PROFILE	CHECKED BY	<u>H.M. Johnson</u>
	CATCH BASINS		PAVING	CONCRETE BASE				CHECKED	GRADE	APPROVED	<u>R.R.R.</u>
	PAVING CLASS.							LOTS	LENGTH	ENGINEER OF STREETS	<u>W. J. ...</u>
	DEPT. OF WATER SUPPLY							CITY	WIDTH	ASSIST. CITY ENGINEER	<u>...</u>
	GAS CO.							TOTAL	LENGTH		

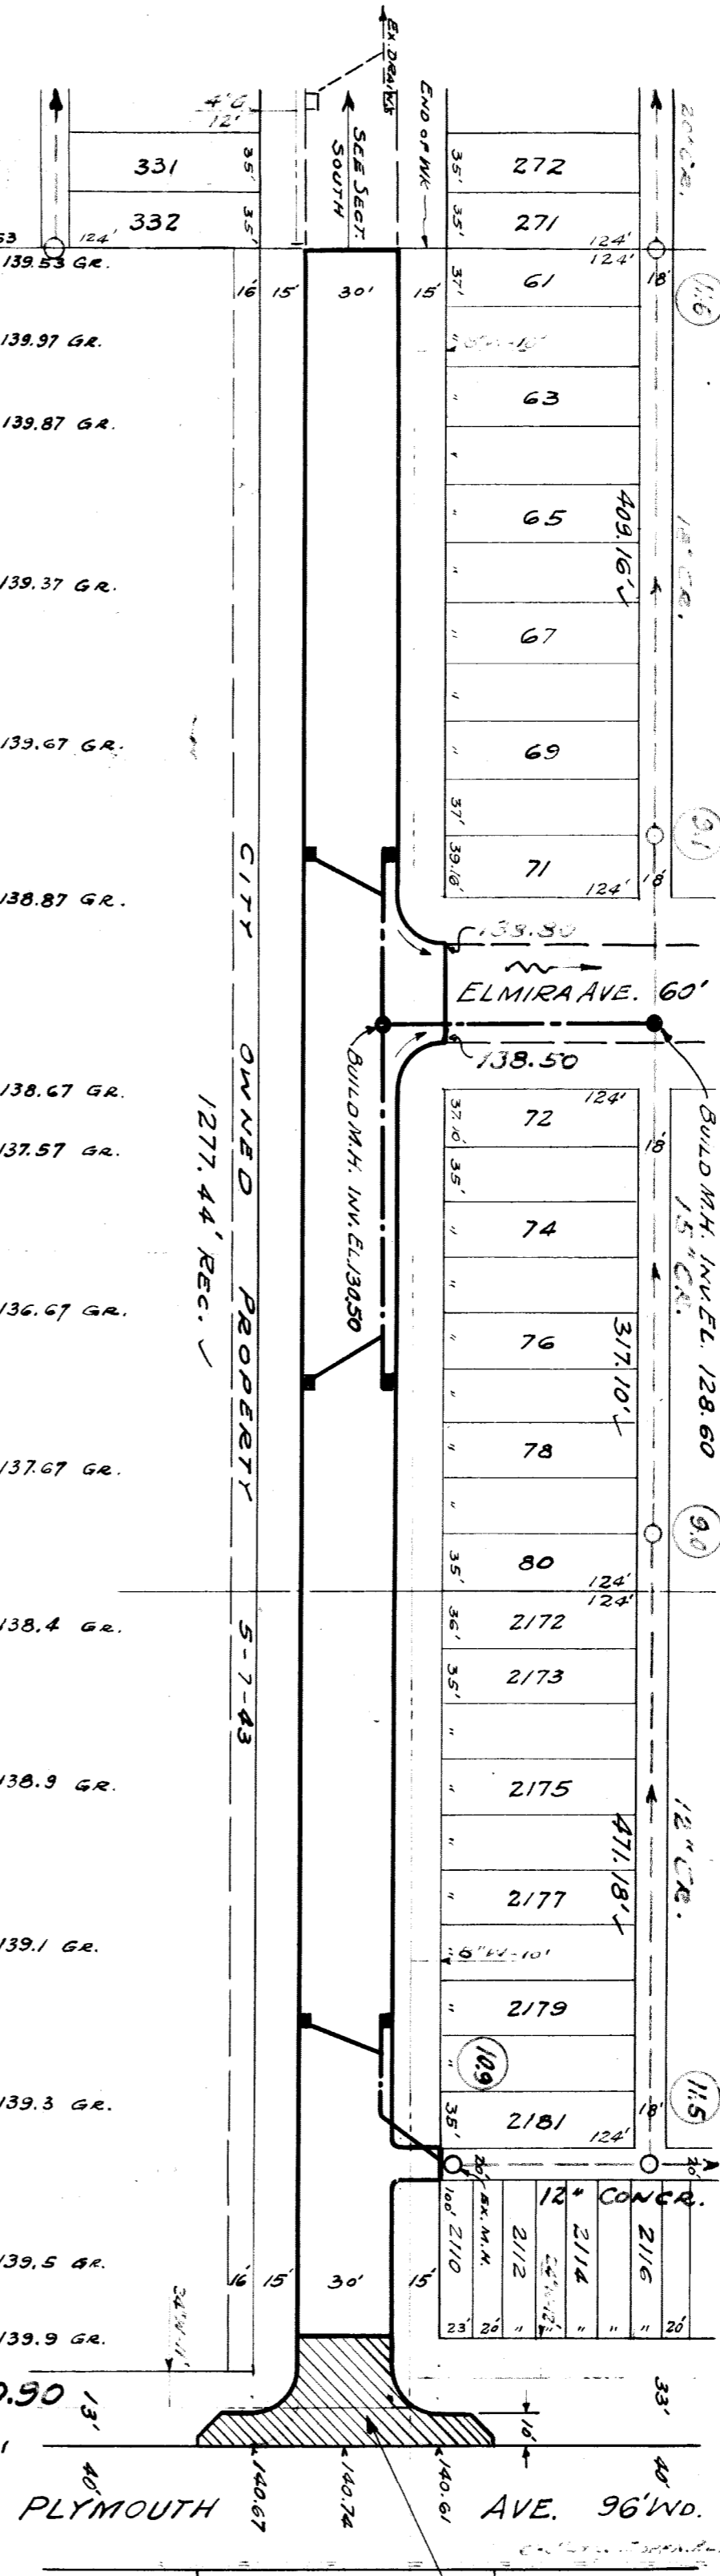

DEPARTMENT OF PUBLIC WORKS DETROIT
 CITY ENGINEERS OFFICE - DIVISION OF PAVING DESIGN
STREET PAVING PLAN
LONGACRE AVE.
 FROM 390.85' N. of N.P.L. ORANGELAWN
 TO PLYMOUTH AVE.
 TYPE OF PAVEMENT F.H.A. PRIVATE WIDTH 30'

NO GAS 4-21-43

CONSTRUCT CONCRETE RETIENS AND 10" WIDENINGS.
 SEE SPECIAL DETAIL.
 CONCRETE SLAB IN PLYMOUTH AVE. TO BE 10" THICK.

BENCH MARKS.
 B.M. #100, 304 TRACK SPIKE IN 30" MAPLE
 N.S. WEST CHICAGO, 50' W OF MEMORIAL - 141.793
 B.M. SPIKE IN D.E. CO. POLE, N.W. COR. 139.39
 B.M. ELMIRA AND LONGACRE
 B.M. SPIKE IN MICH. BELL TEL. POLE
 W.S. LONGACRE, 20' S OF PLYMOUTH - 140.36

