

CONTRACT NO. PW-

DEPARTMENT OF PUBLIC WORKS DETROIT
CITY ENGINEER'S OFFICE DIVISION OF PAVING DESIGN
STREET PAVING PLAN

NAME OF STREET LONGACRE
FROM 19.5' S. OF N.P.L. OF WARREN AVE.
TO 783.90' N. OF N.P.L. OF WARREN AVE.

INDEX TOPOGRAPHY NO. 4099
RECORD NO. 1
SHEET 1 OF 1 SHEETS
MULTI-26630

CARD NO. (X)
INDEX TOPOGRAPHY NO. 4099
RECORD NO. 1
SHEET 1 OF 1 SHEETS
MULTI-26630

DESIGNED BY N. BALONE
DRAWN BY
TRACED BY
CHECKED BY
APPROVED

DESIGNED BY N. BALONE
DRAWN BY
TRACED BY
CHECKED BY
APPROVED

Table with columns: HOR. SCALE 1"=100', VER. SCALE 1"=2', PLAN, CHECKED, ANB, NB, PROFILE, GRADE, ANB, NB, LENGTH, CITY

Table with columns: QUANTITIES, ESTIMATED, FINAL, CITY, LOTS, CITY

Table with columns: PLAN, CHECKED, ANB, NB, PROFILE, GRADE, ANB, NB, LENGTH, CITY

Table with columns: QUANTITIES, ESTIMATED, FINAL, CITY, LOTS, CITY

Table with columns: QUANTITIES, ESTIMATED, FINAL, CITY, LOTS, CITY


Table with columns: QUANTITIES, ESTIMATED, FINAL, CITY, LOTS, CITY

NOTE: BEFORE STARTING CONSTRUCTION CONTRACTOR MUST CHECK WITH UTILITIES FOR LOCATIONS OF EXISTING STRUCTURES WHETHER OR NOT INDICATED ON PLANS.

PLAN SCALE DISTORTED
LOTS & ALLEYS 1"=100'
STREET WIDTHS 1"=50'
By D.P.W.
DRAINAGE COMPLETED 6-3-52
PAVING COMPLETED

Table with columns: SUPPLEMENTARY DETAILS, C-324A, C-390, C-587, C-739B, C-325, C-524, C-733, C-938, C-326A, C-585, C-739, C-1608, C-327, C-586, C-739A


Table with columns: SUPPLEMENTARY DETAILS, C-324A, C-390, C-587, C-739B, C-325, C-524, C-733, C-938, C-326A, C-585, C-739, C-1608, C-327, C-586, C-739A

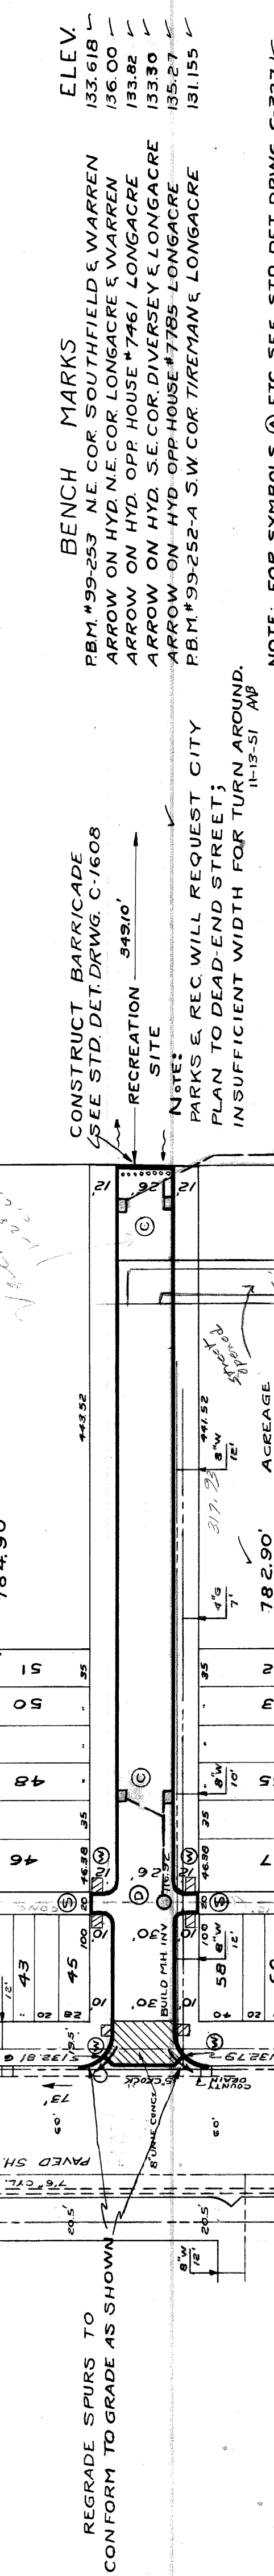

REGRADING SPURS TO CONFORM TO GRADE AS SHOWN
CONSTRUCT BARRICADE (SEE STD. DET. DRWG. C-1608)
RECREATION SITE
NOTE: PARKS & REC. WILL REQUEST CITY PLAN TO DEAD-END STREET; INSUFFICIENT WIDTH FOR TURN AROUND. 11-13-51 ANP

BENCH MARKS
ELEV. 133.618 ✓
136.00 ✓
133.82 ✓
133.30 ✓
135.27 ✓
131.155 ✓
P.B.M. #99-253 N.E. COR. SOUTHFIELD & WARREN
ARROW ON HYD. N.E. COR. LONGACRE & WARREN
ARROW ON HYD. OPP. HOUSE #7461 LONGACRE
ARROW ON HYD. S.E. COR. DIVERSEY & LONGACRE
ARROW ON HYD. OPP. HOUSE #7785 LONGACRE
P.B.M. #99-252-A S.W. COR. TIREMAN & LONGACRE

NOTE: FOR SYMBOLS (A) ETC SEE STD. DET. DRWG. C-327 ✓
D.P.W. To Install Drainage
Approx Starting Date 5-27-52
P.M.P.
5-29-52

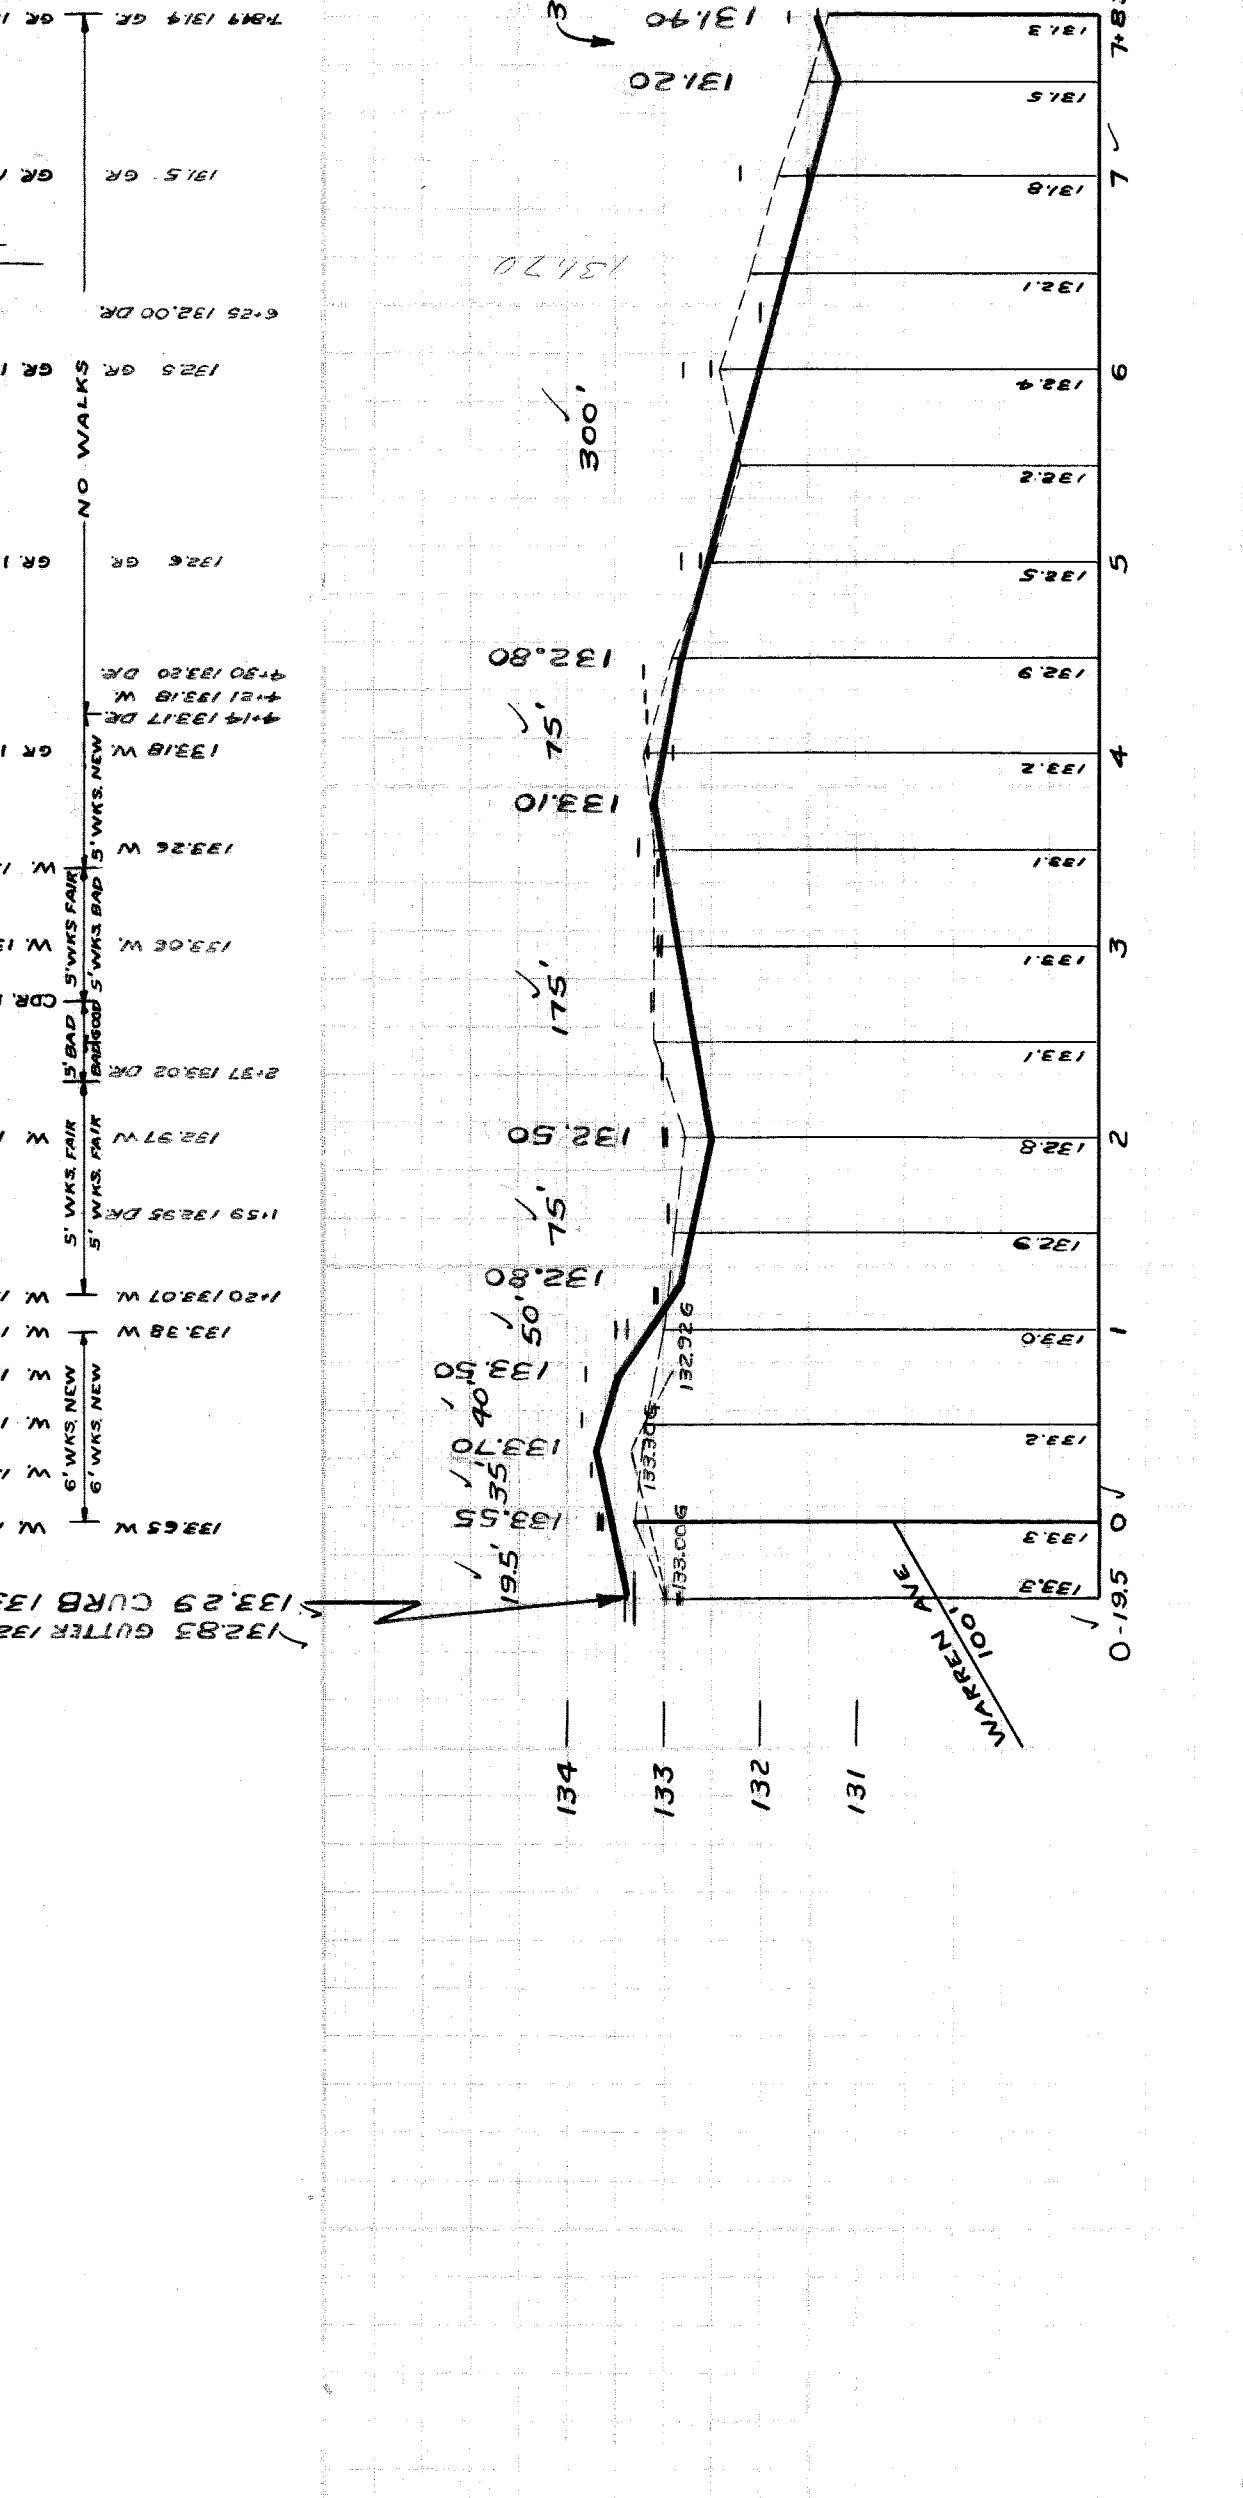

WARREN 100' 134 133 132 131
784.90' 783.90'
784.90' 783.90'
784.90' 783.90'