

DEPARTMENT OF PUBLIC WORKS DETROIT
CITY ENGINEERS' OFFICE - DIVISION OF PAVING DESIGN
STREET PAVING PLAN

355 BV12
SHEET NO. 6432
SECTION NO. 30'

NAME OF STREET: N.P.L. OF OUTER DRIVE
FROM: 164 N.P.S.P.L. OF REMINGTON
RECORD NO. 18 91

CONTRACT NO. 6432 JULIUS PISARSKI 7-14-53




DESIGNED BY	M. L. Linn
DRAWN BY	JAS. NUNN
TRACED BY	J. Erickson
CHECKED BY	J. Erickson
APPROVED BY	<i>[Signature]</i>
ASSISTANT ENGINEER	<i>[Signature]</i>

DATE	3-26-54
DATE OF REVISION	4-5-54
REVISION	C.B.
CHECKED	N.K.
DATE	7-29-53
LENGTH	3576
AREA	76479
VOLUME	152958

QUANTITIES	ESTIMATED	FINAL
EXCAVATION CU YDS.	1360	166
NEW CURB II LIN FT.	2509	215
PAVING 6" CONC. 8" YDS.	13	13
CURB REMOVAL, LIM. FT.	100	100
6" CONC. DRIVE	288	288
MANHOLES ADJUST	1	1
RECONSTRUCT	3	3
ADJUST	1	1
CONSTRUCT	6	6
BASINS	120	120
SEWERAGE LIN. FT.		

REVISION	OLD MAP 9-3-43
DATE	9-3-43
BY	<i>[Signature]</i>
REVISION	C-324
DATE	C-324
BY	C-324
REVISION	C-325
DATE	C-324
BY	C-324
REVISION	C-326
DATE	C-324
BY	C-324
REVISION	C-327
DATE	C-324
BY	C-324

NOTE: BEFORE STARTING CONSTRUCTION CONTRACTOR MUST CHECK WITH UTILITIES FOR LOCATION OF EXISTING STRUCTURES WHETHER OR NOT INDICATED ON PLANS.
PLAN SCALE DISTORTED
LOTS & ALLEYS 1" = 100'
STREET WIDTHS 1" = 50'
DRAINAGE COMPLETED
PAVING COMPLETED C.C. 11-9-54

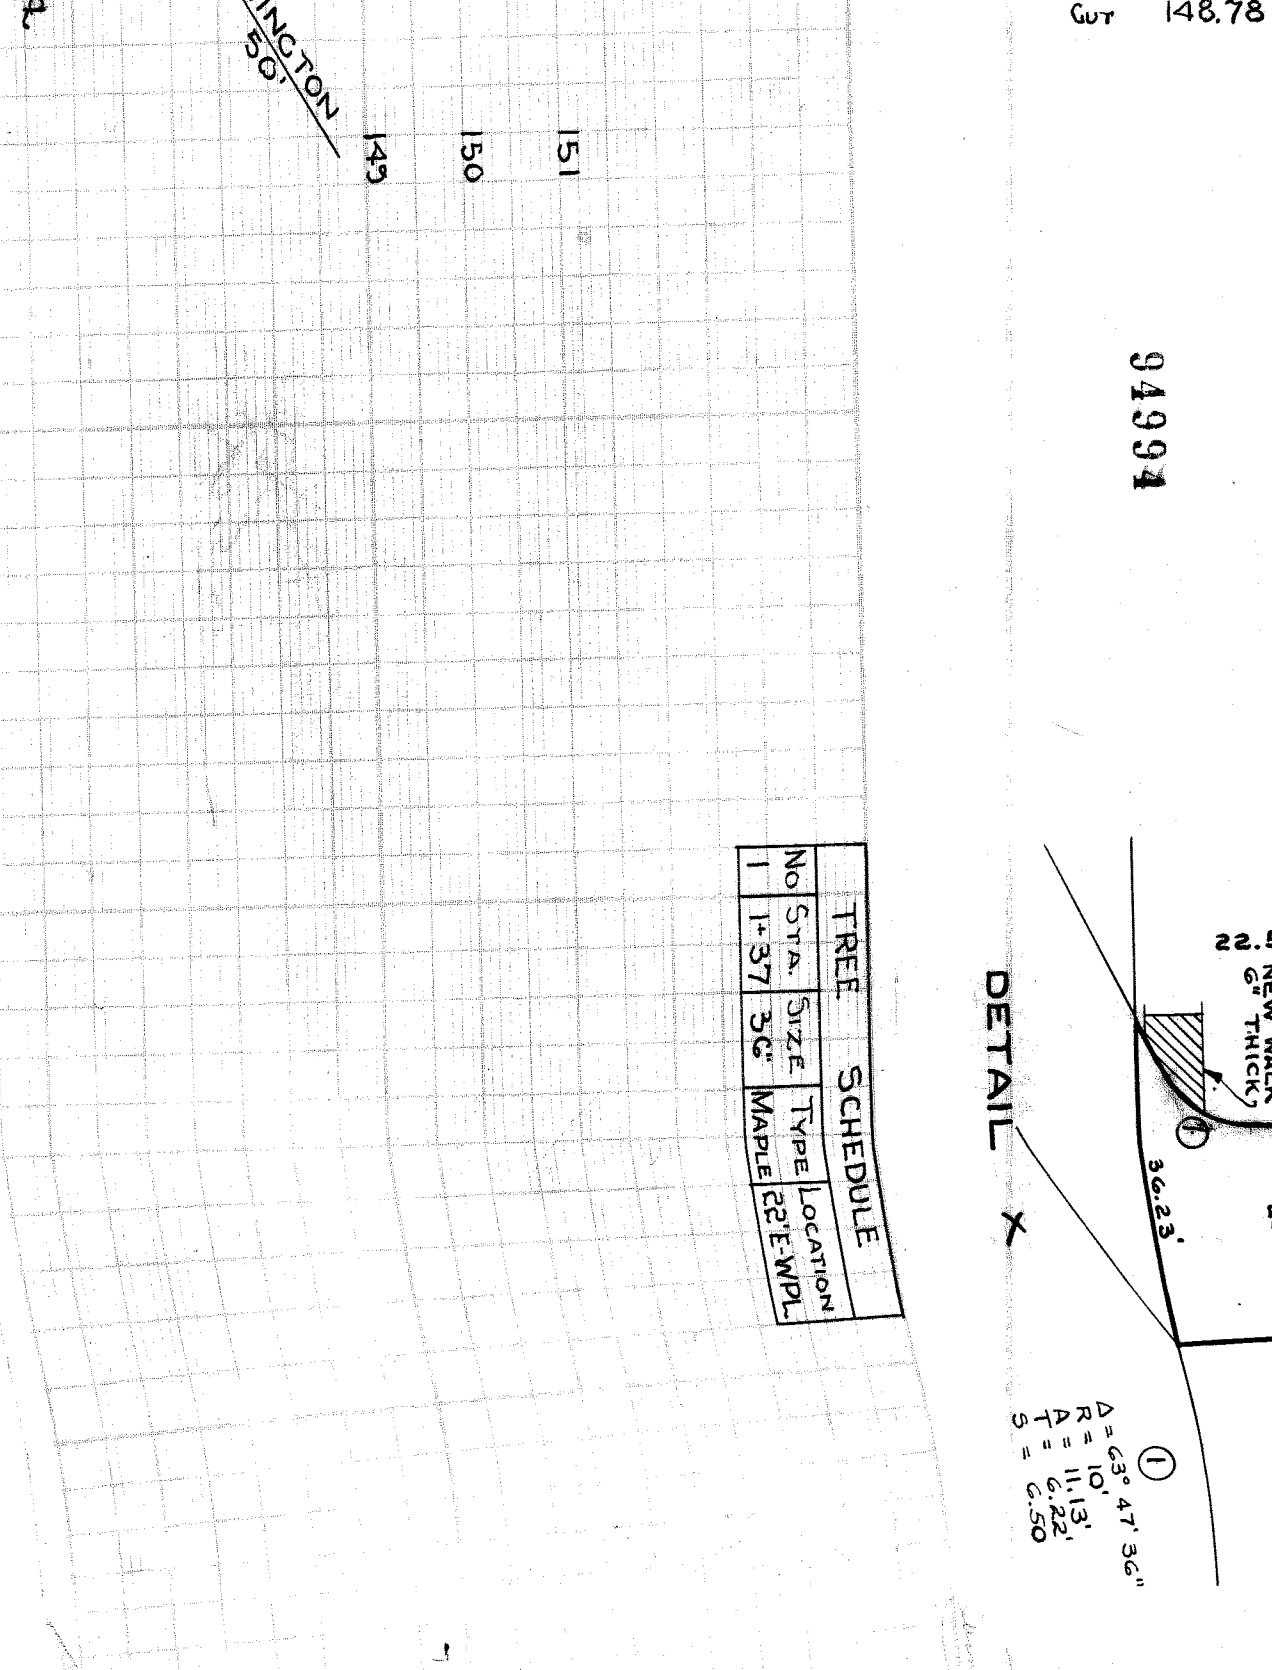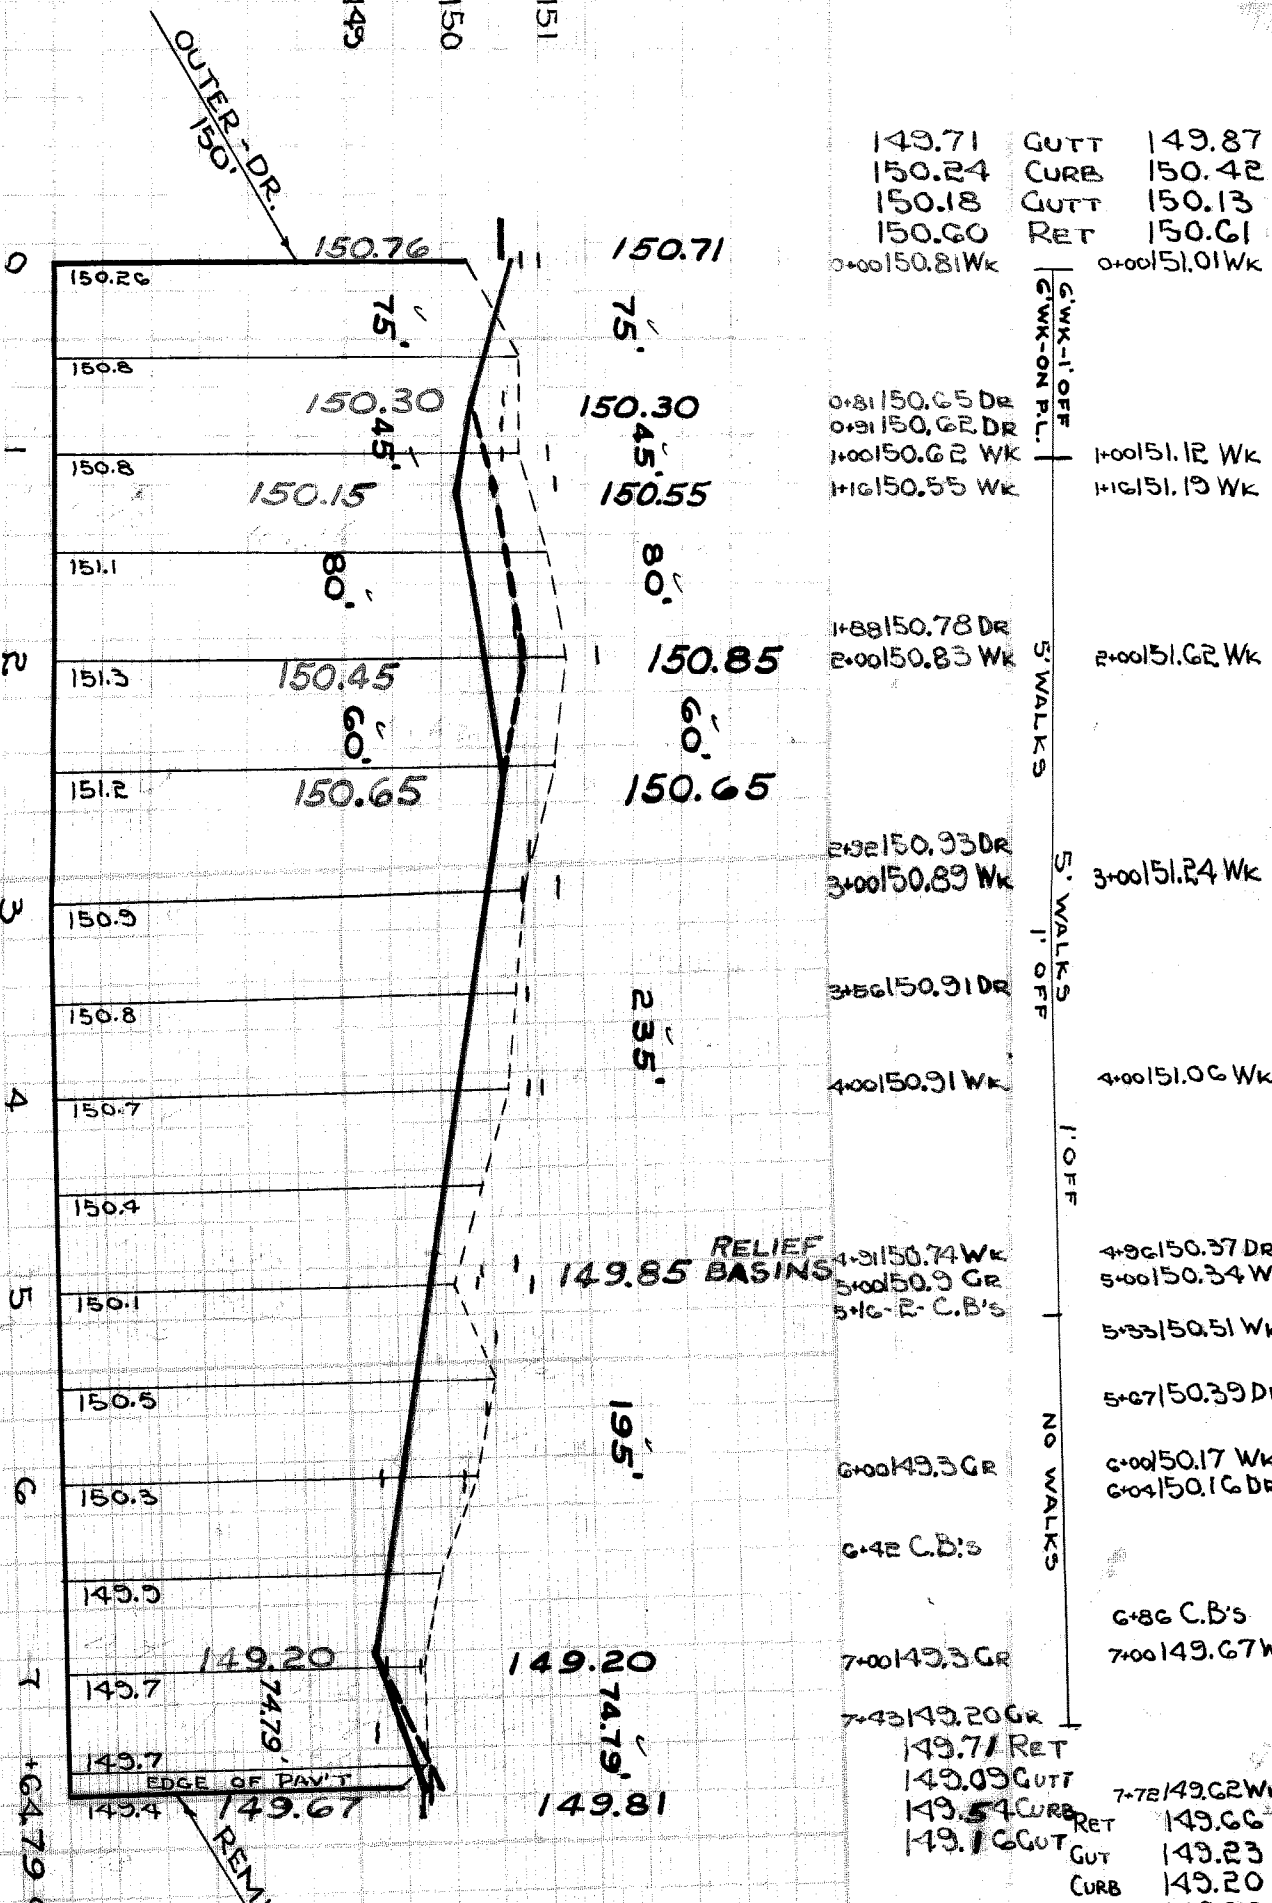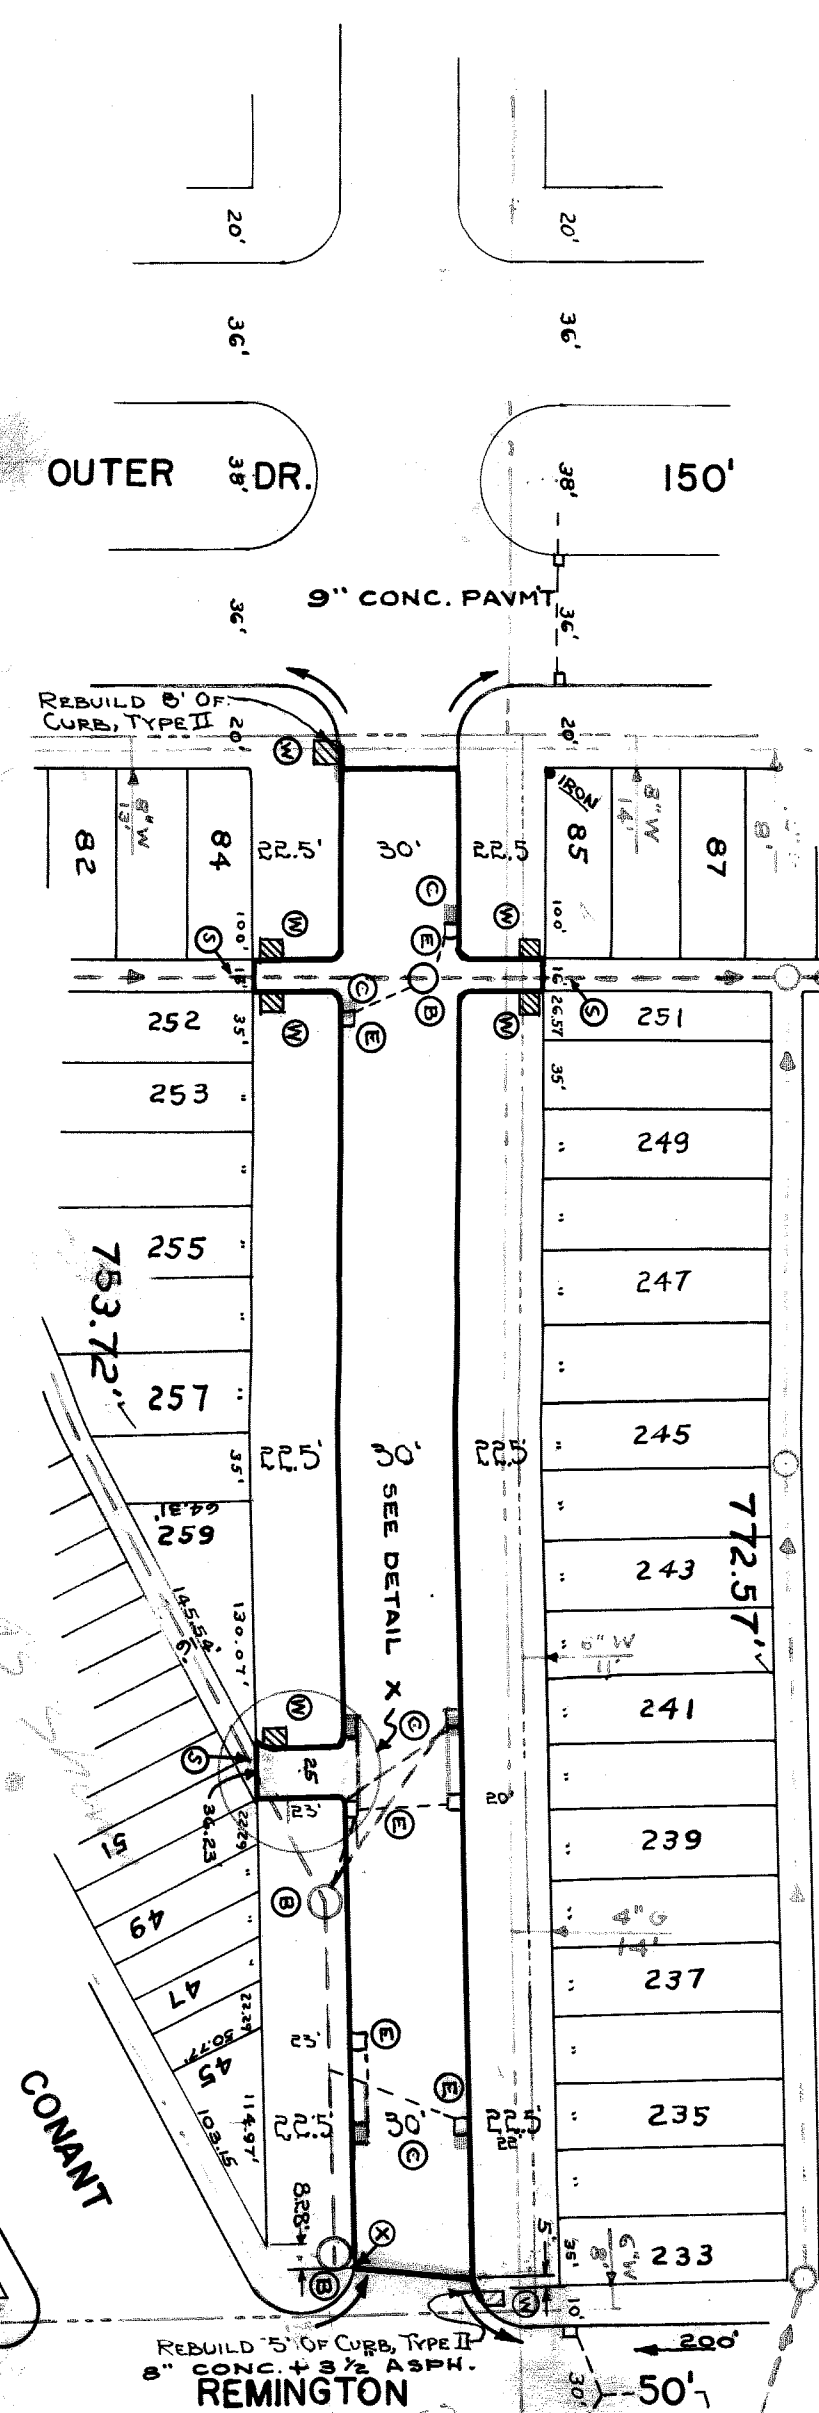

TREE SCHEDULE	LOCATION
No. 1	1-37 50' MAPLE
No. 2	1-37 50' WPL

NOTES
FOR SYMBOLS SEE STD DRAWING C-327
FOR HORIZ. CONTROL BY EXISTING RETURN & IN WALK 5' OFF P.L.
AT REMOVE EXISTING CURB

BENCH MARKS
P.B.M. 91-251/A NE COR. OUTER DRIVE & LUMPKIN
APPROVED HYD. STA. 3+50 WEST SIDE LUMPKIN
P.B.M. 91-251 NE COR. OUTER DR. & DEQUINDRE

ELEV.
150.280'
154.51'
151.387'

94994