
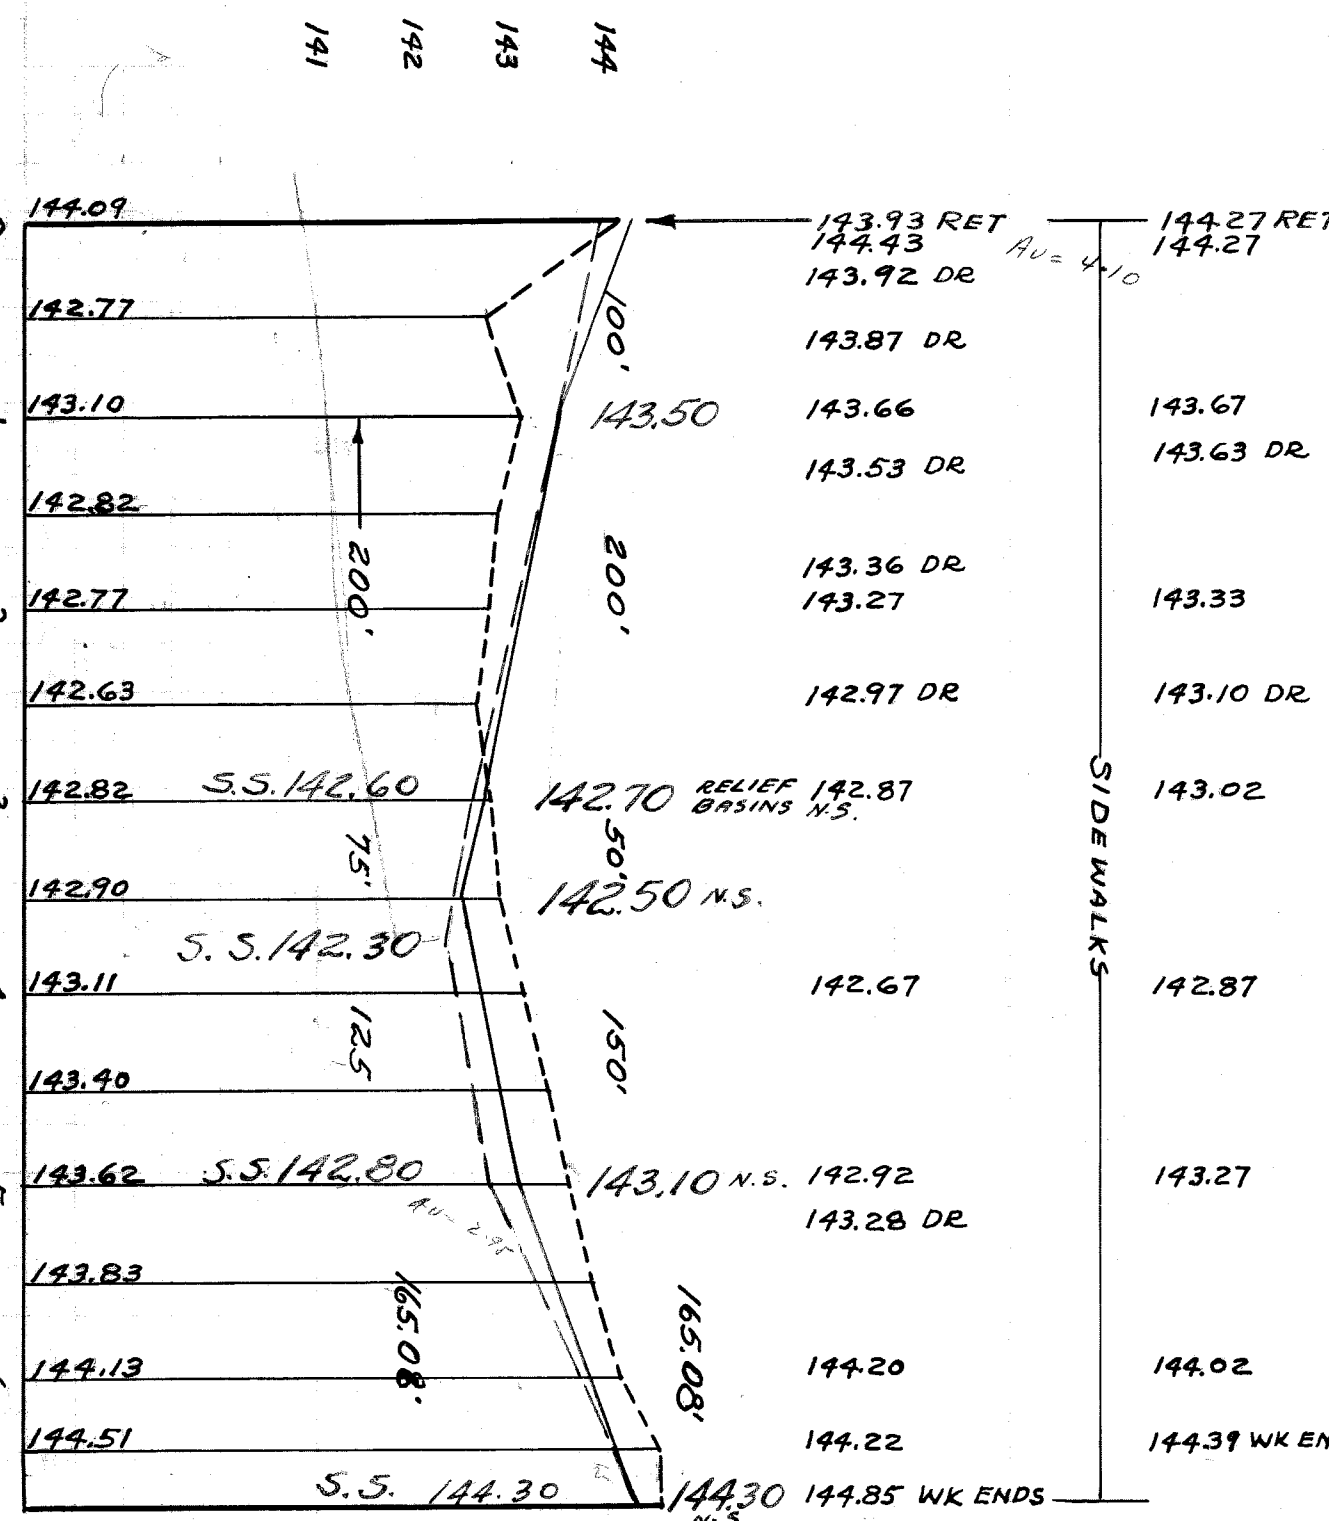


SEWER INDEXED	O.K. 5-26-39	JOB NO.	B-4132	PROGRESS	START	FINISH
BLUE PRINT ISSUED FOR:	DATE	GRADE ONLY	DATE	EXCAVATION	STRAIGHT CURB NEW	OLD CURB RESET
CATCH BASINS	DATE	PAVING-CLASS-	DATE	CIRCULAR CURB	PAVING	CONCRETE BASE
DEPT. OF WATER SUPPLY	DATE	DEPT. OF WATER SUPPLY	DATE			

DESIGNED BY	W. J. Williams	ENGINEER OF STREETS
DRAWN BY	Elmer Roberts	ASSISTANT ENGINEER
TRACED BY		
CHECKED BY	W. J. Williams	
APPROVED		

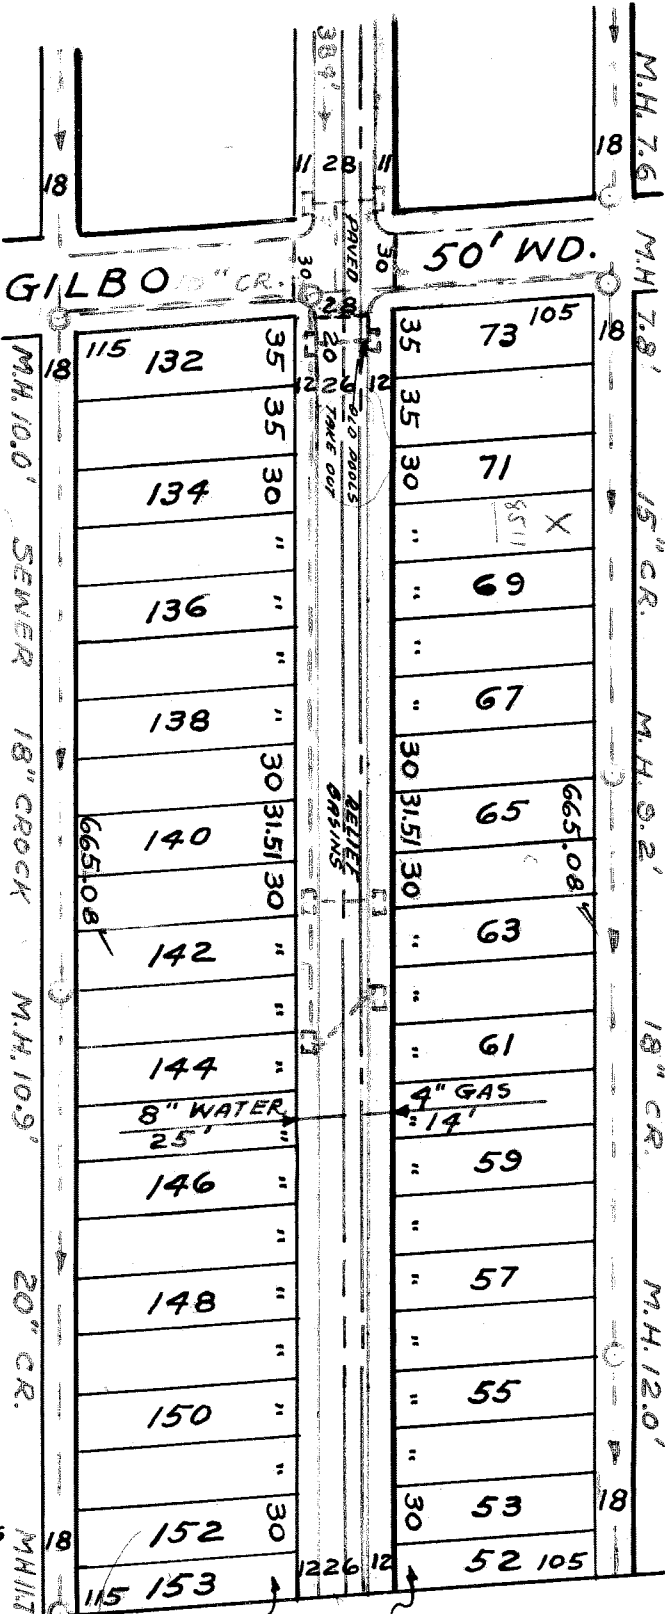

DEPARTMENT OF PUBLIC WORKS	DETROIT
CITY ENGINEERS OFFICE - DIVISION OF PAVING DESIGN	
STREET PAVING PLAN	
NAME OF STREET	LYFORD 50'
FROM	E. OF GILBO
TO	GILBO
TYPE OF PAVEMENT	CLASS 8" B MAC + 2 1/2" OIL AGG. WIDTH 26'
RECORD NO.	22 59
INDEX NO.	
TORO NO.	
NUMBER OF SHEETS	1
SHEET NO.	1

SEWER MANHOLE BASINS BY W.P.A. COMPLETED SEP 12-1939

JOB-NO-D-4033

DRAINAGE COMPLETED 9/25/40
PAVING COMPLETED 9/25/40

BENCH MARKS
 ARD ON HYD. SE. COR. LYFORD & GILBO 147.12 ✓
 ARD ON HYD. S/S OF LYFORD @ * 8586 LYFORD 146.04 ✓
 RBM 59314 FRENGH & LYNCH NOTCH IN STONE 144.36 ✓
 LEDGE AT S.W. COR. OF A BRICK BLDG OPPOSITE DETROIT CITY GAS CO.

EXISTING POOLS & BASINS
 NEW

Water marks OK
 7-26-39
 94339

