

STREET PAVING PLAN  
CITY OF DETROIT

DEPARTMENT OF PUBLIC WORKS - CITY ENGINEERS OFFICE

NAME OF STREET  
**LYNDON**  
FROM  
**EPL OF OUTER DRIVE**  
TO  
**WPL OF CHAPEL (BENTLER)**

TYPE OF PAVEMENT **CONCRETE** ONE COURSE  
UNIFORM AT STREET INTERSECTION EXCEPT AS NOTED

BENCH MARKS  
ELEV.  
PLBM# 112-251 SE COR. OUTER DRIVE & LYNDON 143.719  
B.M. TOP HYD. N.E. COR. BURGESS & LYNDON 135.87  
B.M. TOP HYD. N.E. COR. WESTBROOK & LYNDON 151.44  
B.M. TOP HYD. N.E. COR. TRINITY & LYNDON 150.98  
PLBM# 112-252 SE COR. BURT & LYNDON 147.085

56-2	76	112
INDEX NO.	TOPO NO.	INDEXED

PLAN	PROFILE	ESTIMATE	SEWER APPROVED	FINAL CHECK	APPROVED
W.O.	W.O.	B.E.M.	G.B.	B.E.M.	<i>[Signature]</i>
CHECKED BY	W.O.	W.O.	CITY ENGINEER		

ASSIGNMENT NO.	PERMISSION DATE	GROUP NO.	LEVEL	DATE
325 CQ-13	7-19-55		9-22-55	
BOOK NO.	FIG.	DATE	LENGTH	DATE OF DRAW'G.
1702	61	10-13-55	1850.54	
			50.00	
			1900.54	


QUANTITIES	ESTIMATED	CITY	CITY
CU. YDS.	2882 1/2	255	255
SQ. YDS.	8429 1/2	353	353
EA.	8	576	576
ADJUST		33	33
ADJUST		8	8
CONSTRUCT		12	12
CONSTRUCT		500	500

BEFORE STARTING CONSTRUCTION CONTRACTOR MUST CHECK WITH UTILITIES FOR LOCATIONS OF EXISTING STRUCTURES WHETHER OR NOT INDICATED ON PLANS.

SCALE  
LOTS & ALLEYS 1" = 100'  
STREET WIDTH 1" = 50'  
VERTICAL 1" = 4'

DRAINAGE COMPLETED  
PAVING COMPLETED C.C. - 1-15-57

DATE	REVISIONS
12-13-55	OLD MAP
4-30-56	GAS LINED ADDED J.K.

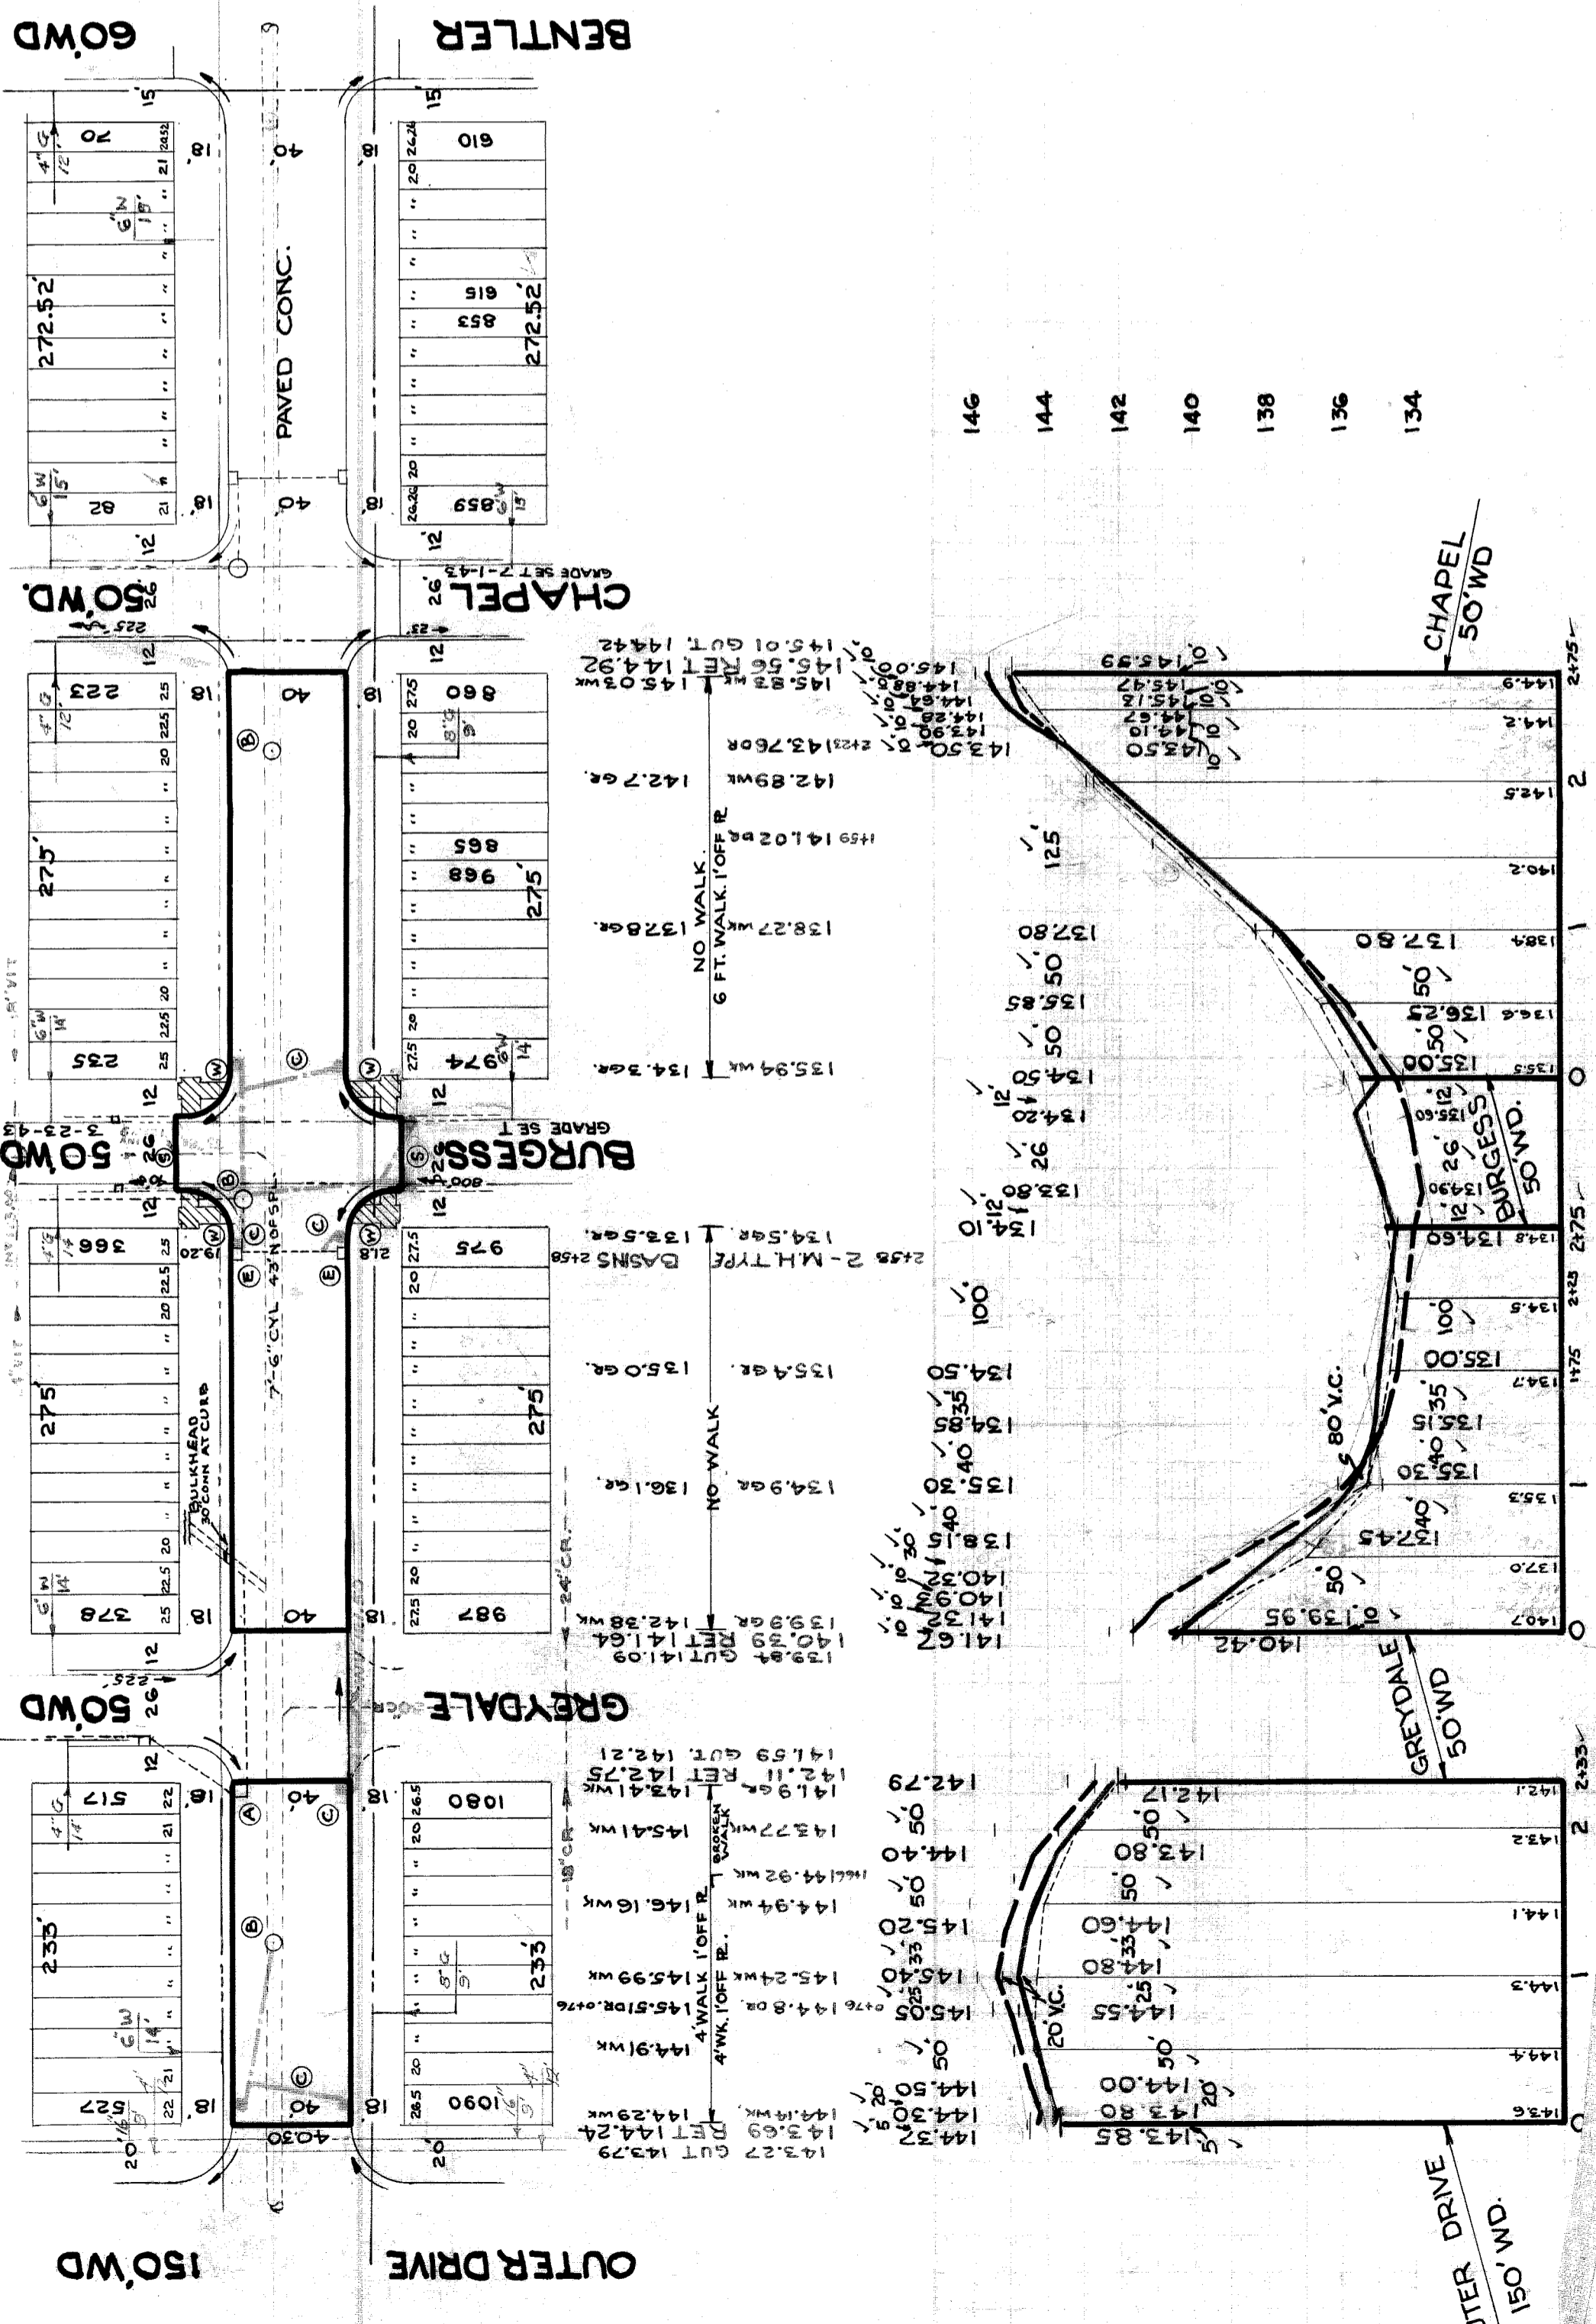

NOTES:  
FOR SYMBOLS & ETC. SEE STD. DETAIL DWG. C-327 -  
HORIZONTAL CONTROL BY EXISTING RETURNS

01056