
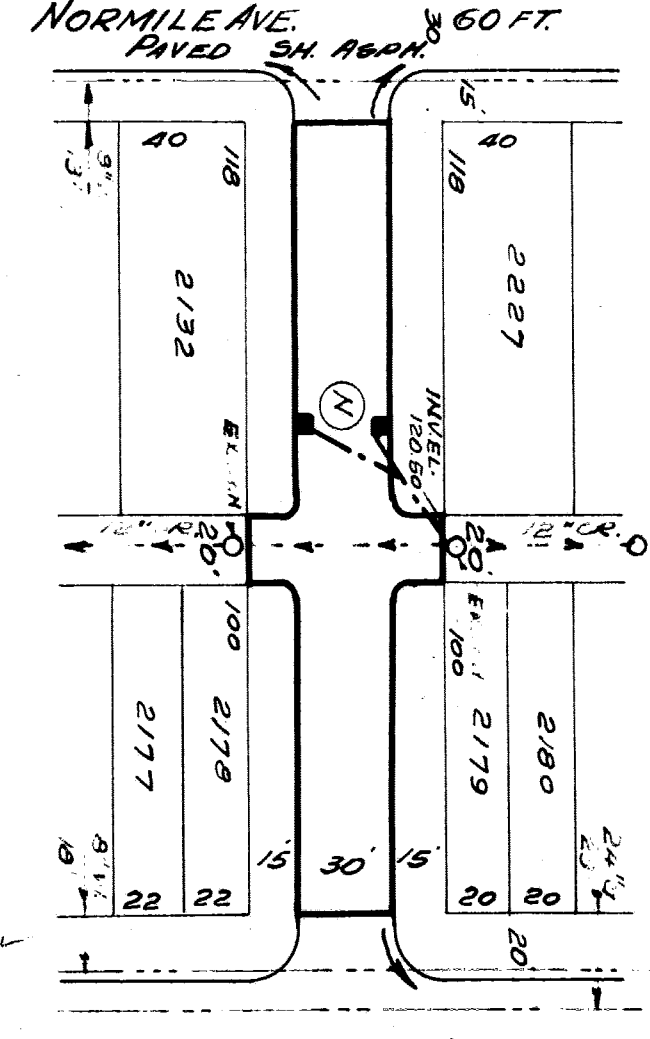
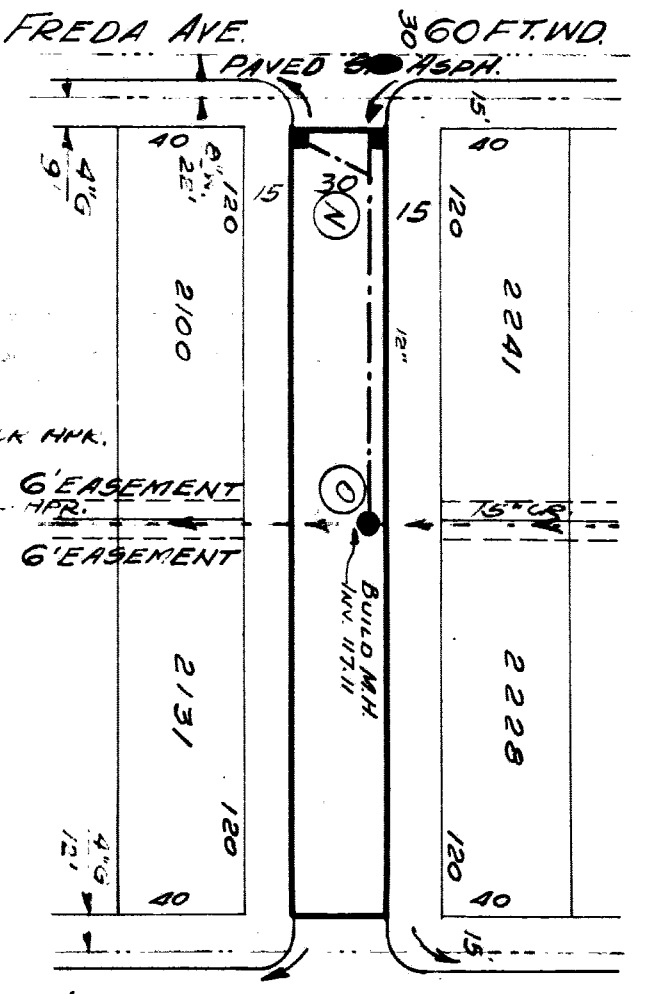


SEWER INDEXED	JOB NO.	PROGRESS	QUANTITIES	LOTS	CITY	LOTS	CITY	LOT SCALE	BOOK	PAGE	DATE	DESIGNED BY	DRAWN BY	TRACED BY	CHECKED BY	APPROVED	NAME OF STREET	FROM	TO	TYPE OF PAVEMENT	WIDTH	RECORD NO.	INDEX NO.	TOPO NO.	NUMBER OF SHEETS	SHEET NO.

RESURFACE & CIRCLES FOR 30'
RETURN & CONSTRUCT NEW 15" CIRCLE - 8" CONCRETE BASE - 3/8" SAND ASPH. TOP IN WING STREETS

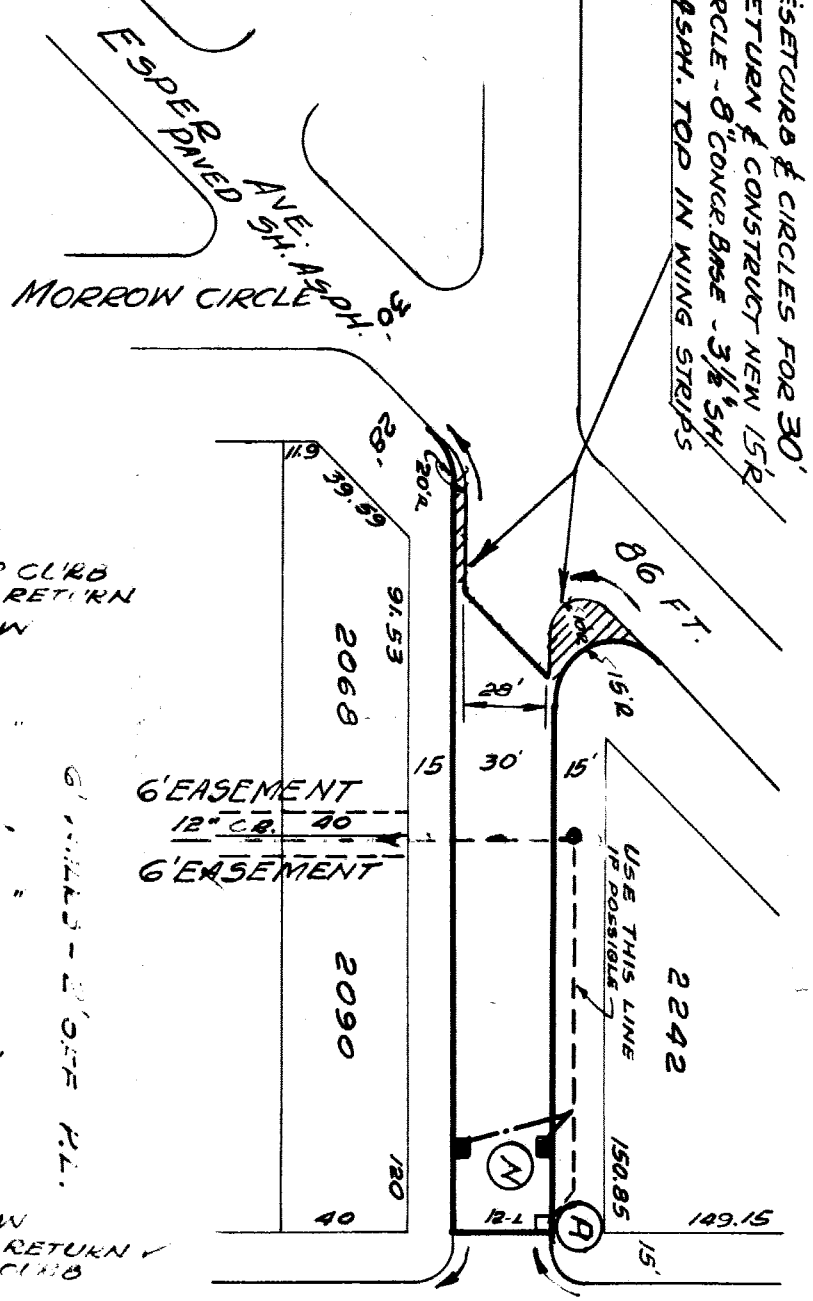

128.17 CURB 128.57 CURB
128.48 RETURN 128.31 RETURN
128.65 W 128.75 W

128.35 W 128.65 "

128.15 W 128.30 "

127.85 W 127.75 "

127.45 W 127.20 W
126.94 RETURN 127.96 RETURN
126.86 CURB 127.96 CURB

126.68 CURB 126.95 CURB
126.79 RET. 126.68 RETURN
127.25 W 127.15 WALK

127.35 W 128.65 GR.

127.75 W 128.75 "

127.85 W 128.65 "

128.15 W 128.65 "

128.65 W 128.65 "

129.11 W 129.21 GR.
129.05 RET. 129.04 RETURN
128.86 CURB 128.78 CURB

128.91 CURB 128.84 CURB
129.09 RET. 129.10 RETURN
129.30 W 129.41 GR.

129.36 W 130.21 GR.


129.36 W 129.36 W.

129.51 W 129.71 GR.

129.56 W 130.31 GR.

129.51 W 129.51 W.

129.71 W 129.71 GR.
129.58 RETURN
129.30 CURB

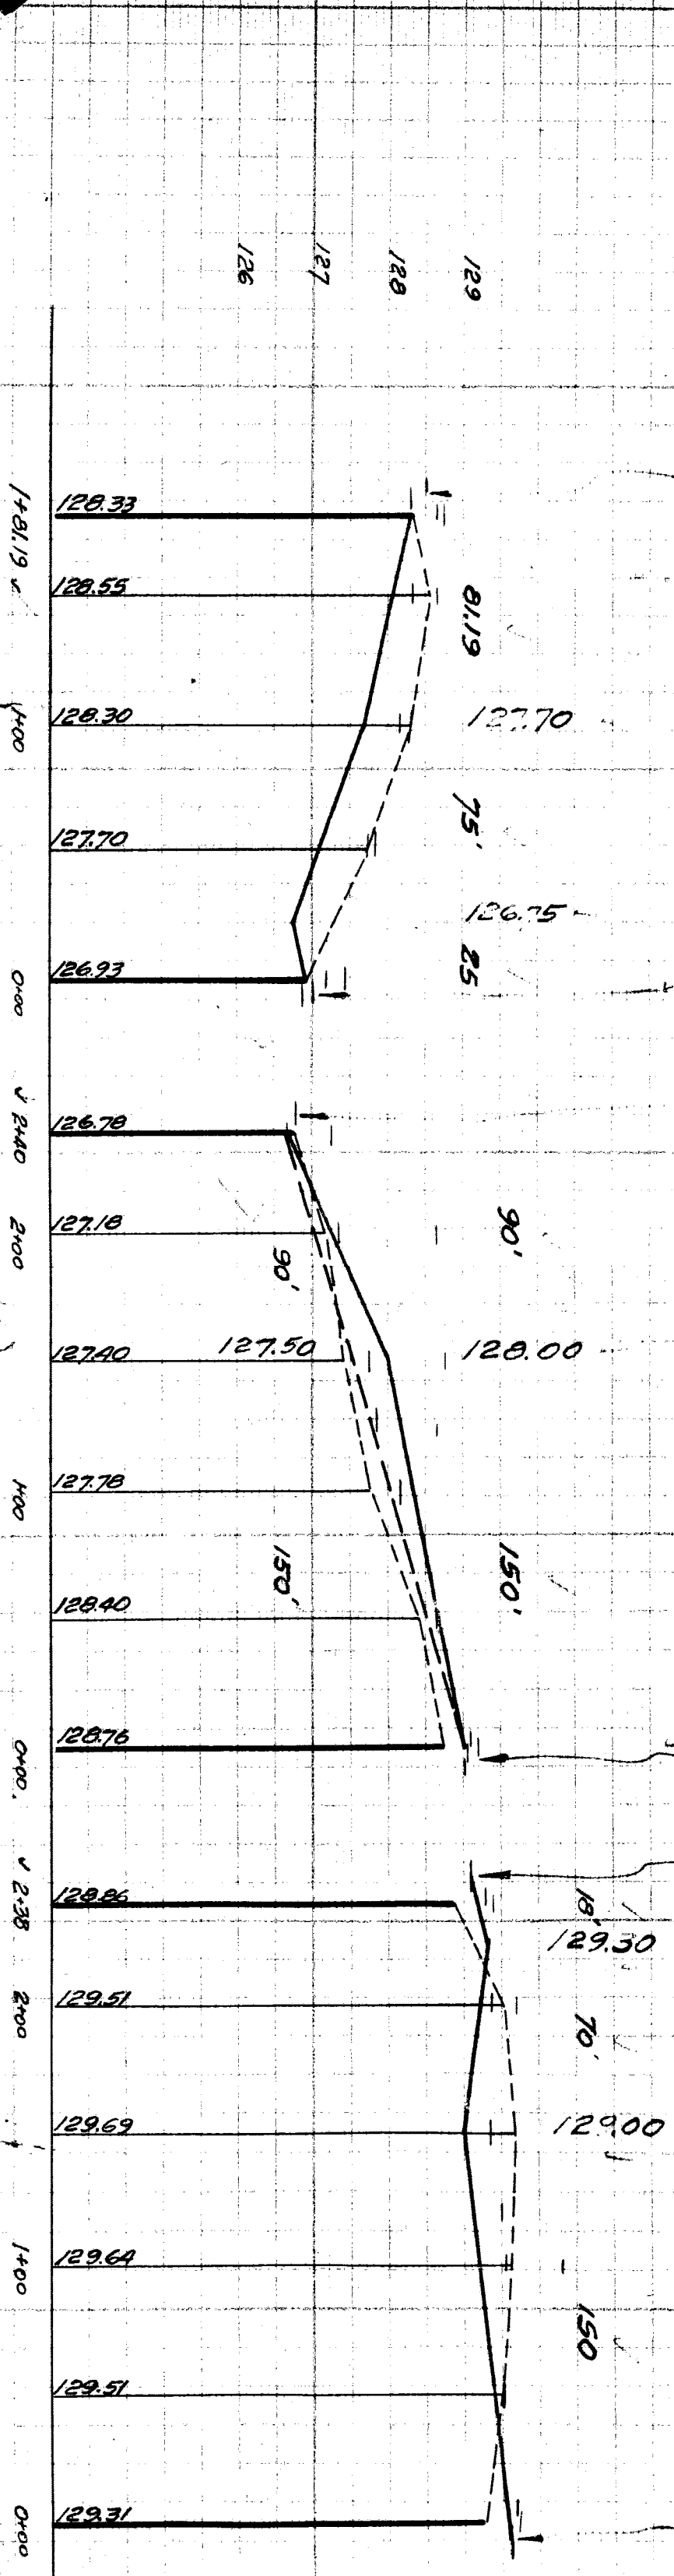

BENCH MARKS.
ARROW NE TOP OF HYD. N.W. MACKENZIE & KENTUCKY 131.62
ARROW " " NE COR. NORMILE & MACKENZIE 132.18
SPIKE ON P.L. CORNER SE COR. ESPER & MACKENZIE 129.29

DEPARTMENT OF PUBLIC WORKS DETROIT
CITY ENGINEER'S OFFICE - DIVISION OF PAVING DESIGN
STREET PAVING PLAN
MACKENZIE AVE.
FROM M.L. WYOMING AVE.
TO E.L. ESPER AVE.
TYPE OF PAVEMENT: Asph. Top in Wing Streets WIDTH: 30

AT PTS. (N) CONSTR. 6 STD. 12" Y. CATCH BASINS AND CONNECT TO EXISTING OUTLETS AS SHOWN.
AT PT. (1) ABANDON EXISTING 12" L-BASIN.
AT PT. (2) BUILD STD. M.H.

No Drainage 1-25-44