

DEPARTMENT OF PUBLIC WORKS DETROIT  
CITY ENGINEER'S OFFICE -- DIVISION OF PAVING DESIGN  
**STREET PAVING PLAN**

NAME OF STREET: **MADISON**  
FROM: **W. PL. RIOPELLE**  
TO: **48.59' W. OF W. ORLEANS**

INDEX TO NO. 2, 38  
RECORD NO. 10:8:10  
SHEET NO. 16  
SHEETS 27  
MULTIPLY 36'

CONTRACT REFERENCE: **GRATIOT RE-DEVELOPMENT PROJECT**

BENCH MARKS  
ARROW ON HYD. 10' E. R. RIOPELLE N.S. MADISON 132.25  
ARROW ON HYD. S.W. COR. ORLEANS & MADISON 135.66

- LEGEND**
- PROPERTY LINES
  - PAVT TO BE REMOVED
  - - - - - PROP. EASEMENT
  - +++++ DS.R. TRACK

NOTE: For symbols etc., see std. C-327  
⊗ MEET EXISTING PAVT WITH COLD PATCH MATERIAL

DESIGNED BY	Erickson
DRAWN BY	R. Dell
TRACED BY	
CHECKED BY	BEHM
APPROVED	<i>[Signature]</i>

BOOK	1729	PAGE	43
DATE	8-27-52	COMPUTED	M.L.
PLAN	R.D.	CHECKED	G.B.
CITY		LENGTH	
TOTAL	772.24	LENGTH	366.12
CITY		LENGTH	


QUANTITIES	ESTIMATED	FINAL
EXCAVATION CU YDS.		
NEW CURBS LIN. FT.		
PAVING SQ. YDS.		
SIDEWALK SQ. FT.		
MANHOLES		
CONSTRUCT.		
ADJUST.		
CONSTRUCT.		
ADJUST.		
CONSTRUCT.		
SEWER 12" LIN. FT.		

NOTE: BEFORE STARTING CONSTRUCTION CONTRACTOR MUST CHECK WITH UTILITIES FOR LOCATIONS OF EXISTING STRUCTURES WHETHER OR NOT INDICATED ON PLANS.

PLAN SCALE DISTORTED  
LOTS & ALLEYS: 1"=40'  
STREET WIDTHS: 1"=40'

DRAINAGE COMPLETED  
PAVING COMPLETED

SEWER REVISIONS	SUPPLEMENTARY DETAILS
C-324	C-350
C-325	C-524
C-326A	C-525
C-127	C-526
	C-739A
	C-587
	C-733
	C-739
	C-1608

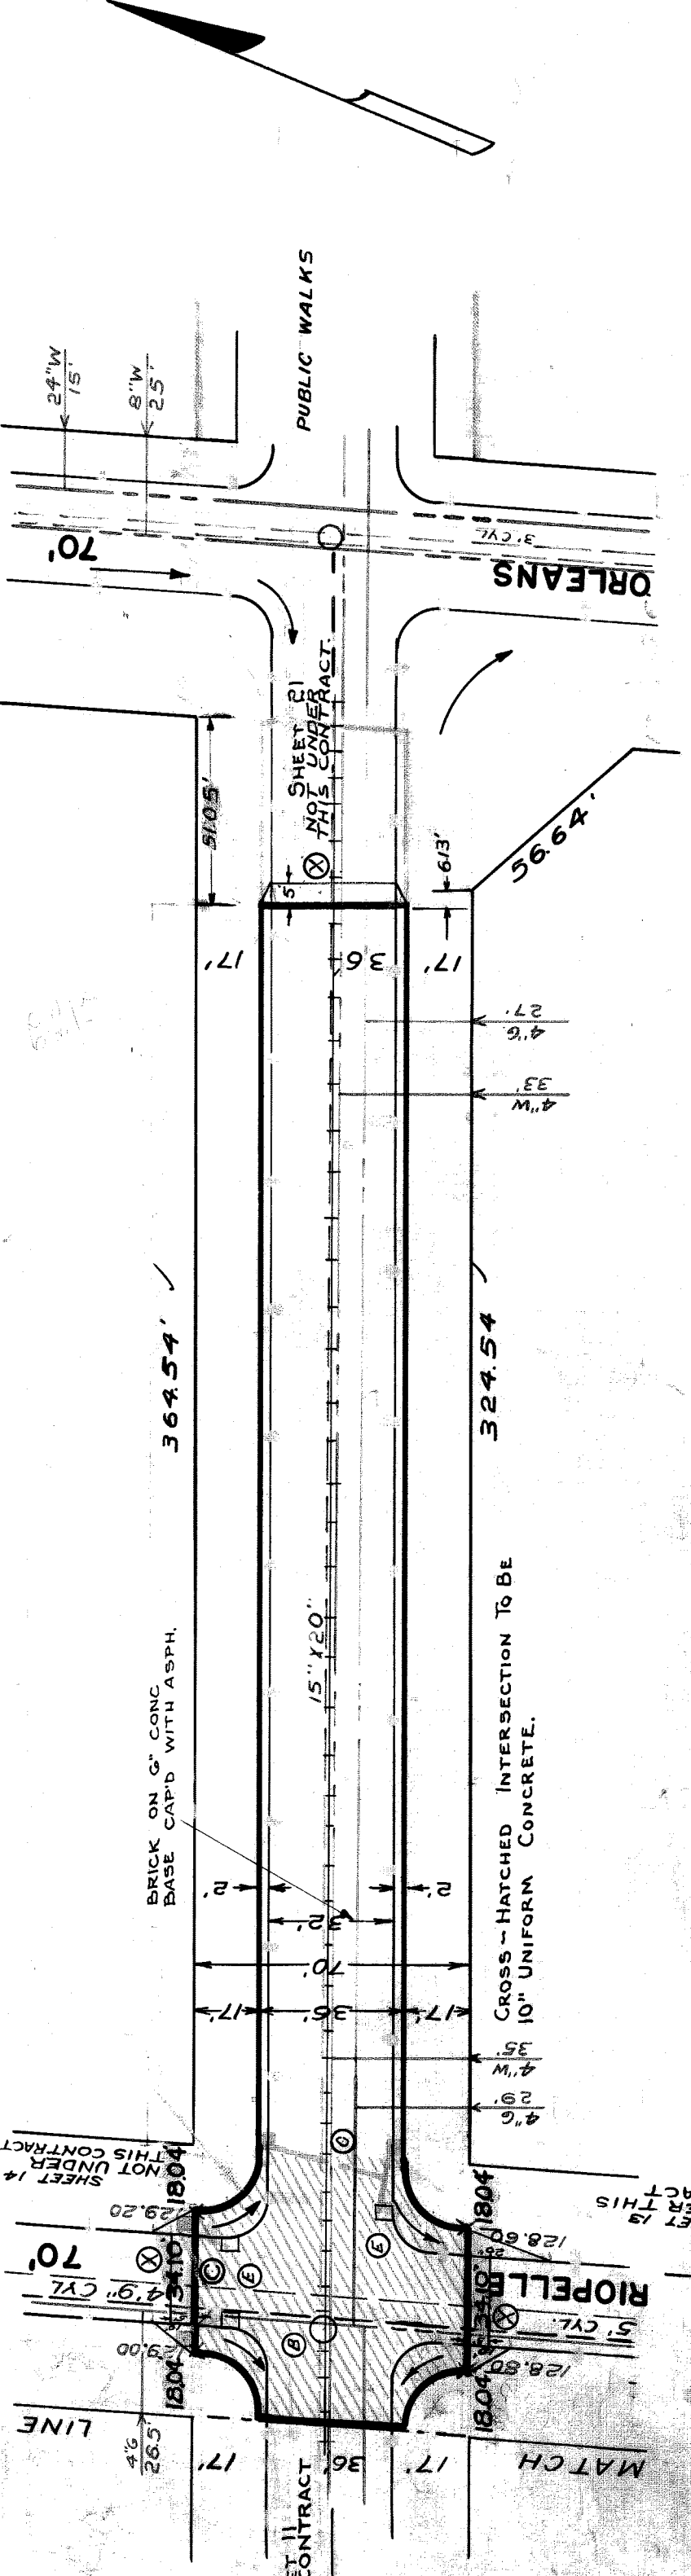

SEE SHEET 20

129.4	130.6	129.4	130.6
129.0	130.0	129.0	130.0
128.6	130.6	128.6	130.6
128.3	132.3	128.3	132.3
128.0	131.6	128.0	131.6
127.6	132.6	127.6	132.6

