

SEWER	OK <i>Mapach</i>
INDEXED	10-2-39
REVISIONS:	
JOB NO.	
BLUE PRINT ISSUED FOR:	
GRADE ONLY	
CATCH BASINS	
PAVING-CLASS:	
DEPT. OF WATER SUPPLY	
GAS CO.	
PROGRESS	
DATE	
START	
FINISH	
QUANTITIES	
EXCAVATION	
STRAIGHT CURB NEW	
OLD CURB RESET	
CIRCULAR CURB	
PAVING	
CONCRETE BASE	
LOTS	
CITY	
LOTS	
CITY	
DESIGNED BY	<i>Franklin</i>
DRAWN BY	<i>Edw. Meyer</i>
TRACED BY	
CHECKED BY	<i>Franklin</i>
APPROVED	
ENGINEER OF STREETS	
CITY ENGINEER	

DEPARTMENT OF PUBLIC WORKS DETROIT
CITY ENGINEER'S OFFICE - DIVISION OF PAVING DESIGN
STREET PAVING PLAN

NAME OF STREET: MALLINA 50'
FROM: CANYON
TO: KINGSVILLE


TYPE OF PAVEMENT: _____ WIDTH: _____

INDEX TOPO. NO. NC. 39
INDEX TOPO. NO. NC. 106

RECORD NO. _____

NUMBER OF SHEETS 1
SHEET NO. 1

ACREAGE

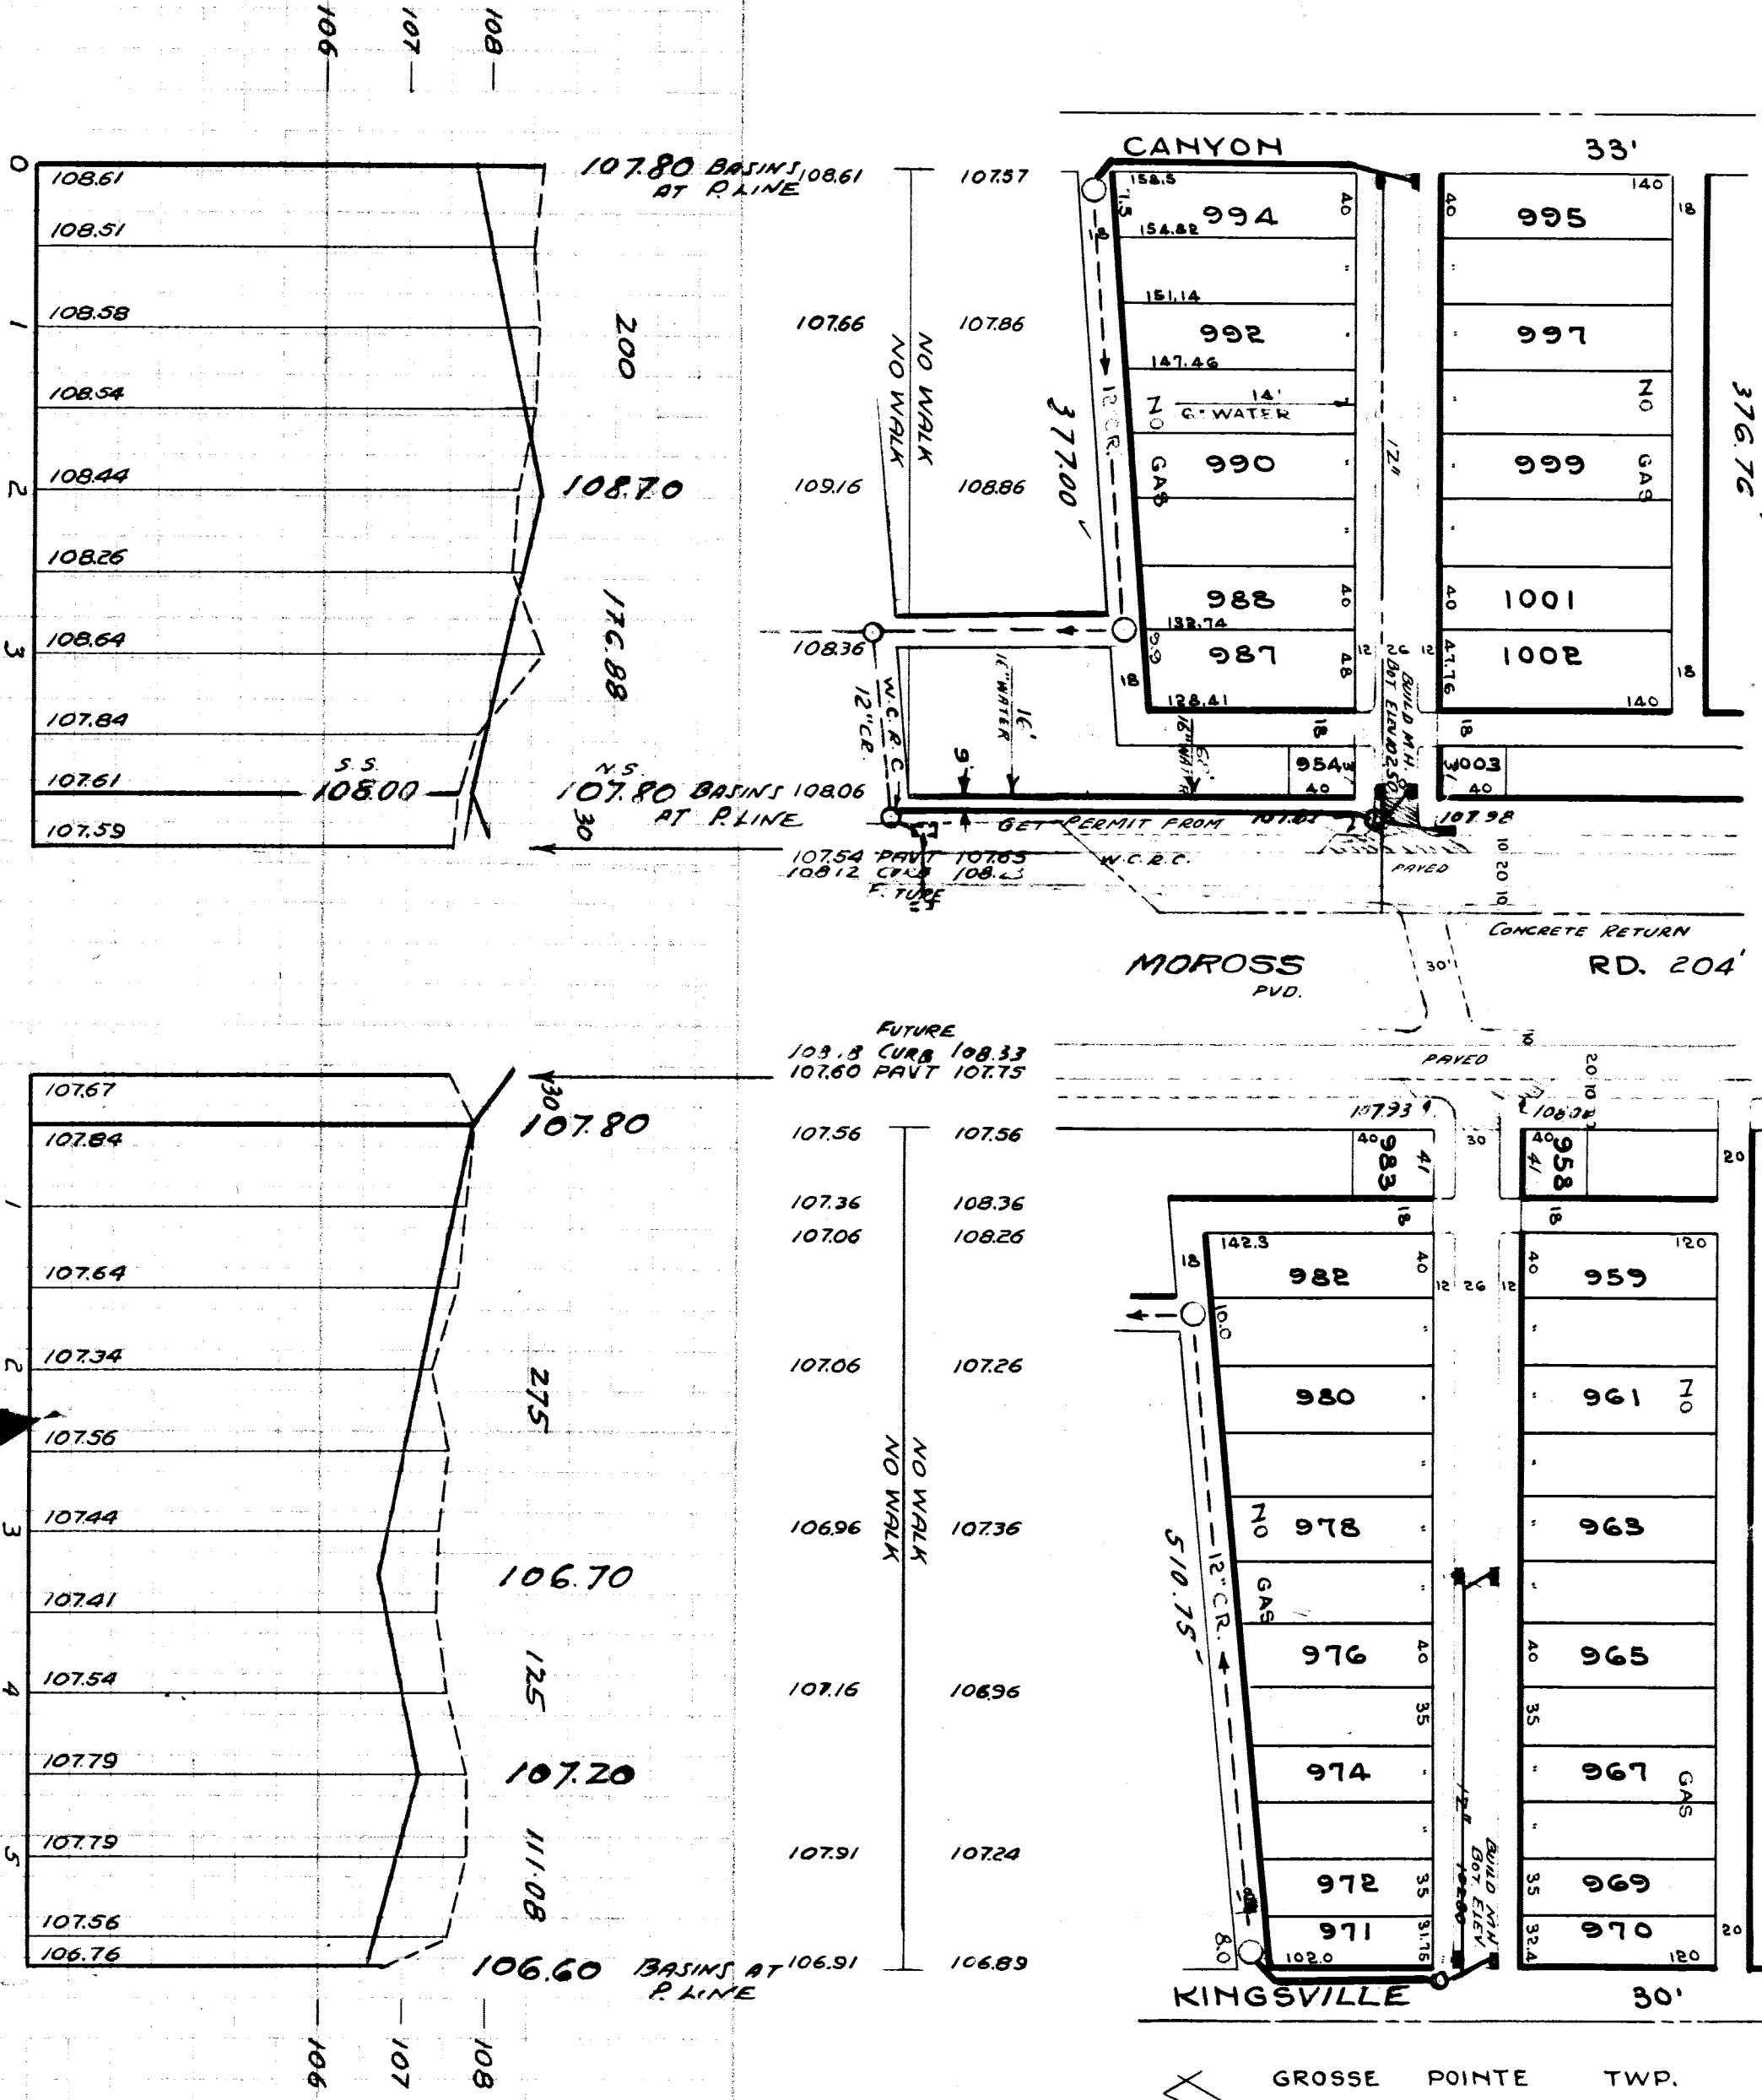

JOB-NO. D-4038

BENCH MARKS
#106212 - SPK IN 18" MAPLE TREE - E.S. SEVEN MILE 150' N. OF BERDEN 109.42'
#106103 - RR SPK IN AN OAK TREE 10' W. OF THE PAVEMENT OF SEVEN MILE, 105.37'
E.S. OF LINVILLE