



14 B.P. 9-24-42

MANUFACTURED TRACING CLOTH

SEWER INDEXED	JOB NO.	PROGRESS	QUANTITIES	LOTS	CITY	LOTS	CITY	NON. SCALE 1" = 50'	BOOK 14-96 PAGE 36	DESIGNED BY
REVISIONS	BLUE PRINT ISSUED FOR:	DATE	EXCAVATION					VER. SCALE 1" = 2'	DATE F.B. 6-26-42	DRAWN BY
	GRADE ONLY		STRAIGHT CURB NEW					PLAN	DATE MAP 9-2-42	TRACED BY
	CATCH BASINS		OLD CURB RESET					CHECKED		CHECKED BY
	PAYING-CLASS.		CIRCULAR CURB					GRADE		APPROVED
	DEPT. OF WATER SUPPLY		PAVING					LENGTH		
	GAS CO.		CONCRETE BASE					CITY		

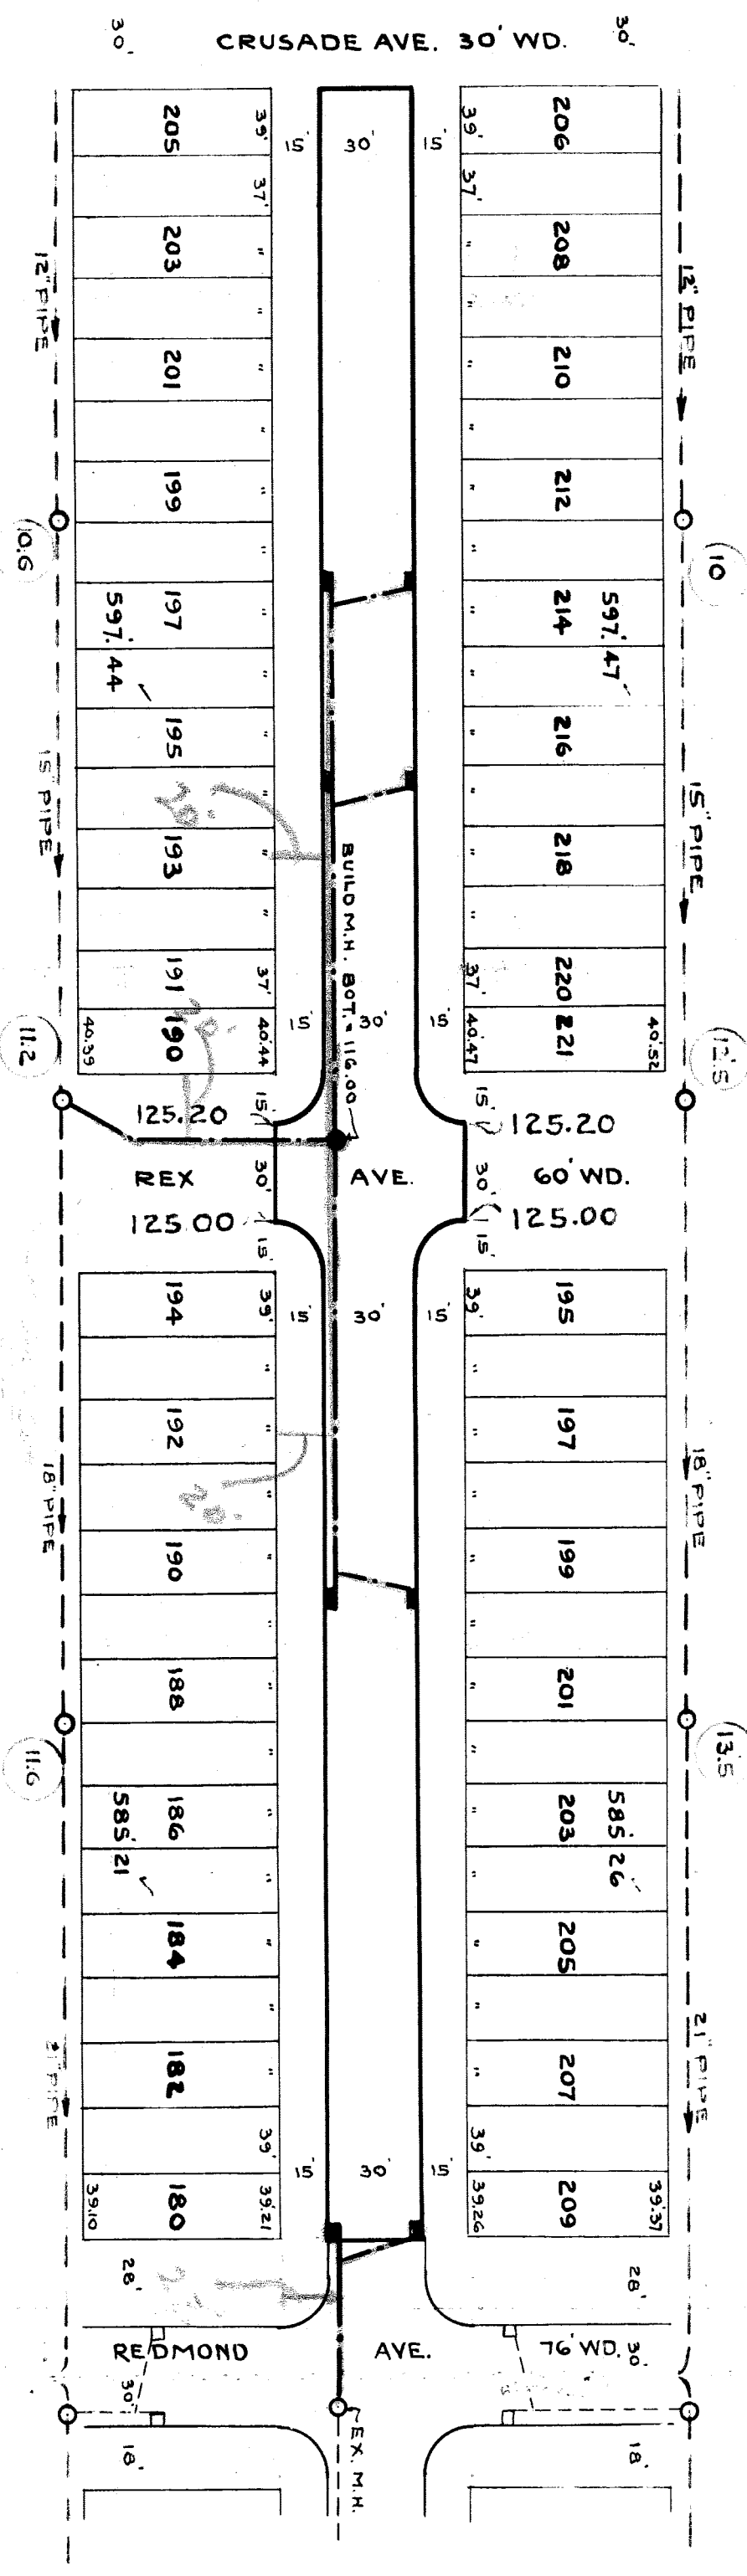

126.98 GD	126.58	126.08 GD	126.18	125.78 GD	125.58	125.18 GD	125.48	124.78 GD	124.18	124.68 GD	124.78	124.88 GD	124.38	125.29 GD	124.69	125.09 GD	124.99	124.99 GD	124.99	125.19 GD	125.09	124.59 GD	124.69	124.42 GD	124.72	124.92 GD	124.82	124.92 GD	124.72	124.72 GD	124.72	124.42 GD	124.42	124.12 GD	124.42	124.17 GD	124.42	124.08 GD	123.98	123.98 GD	123.68	124.18 GD	124.68	123.98 GD	124.58
-----------	--------	-----------	--------	

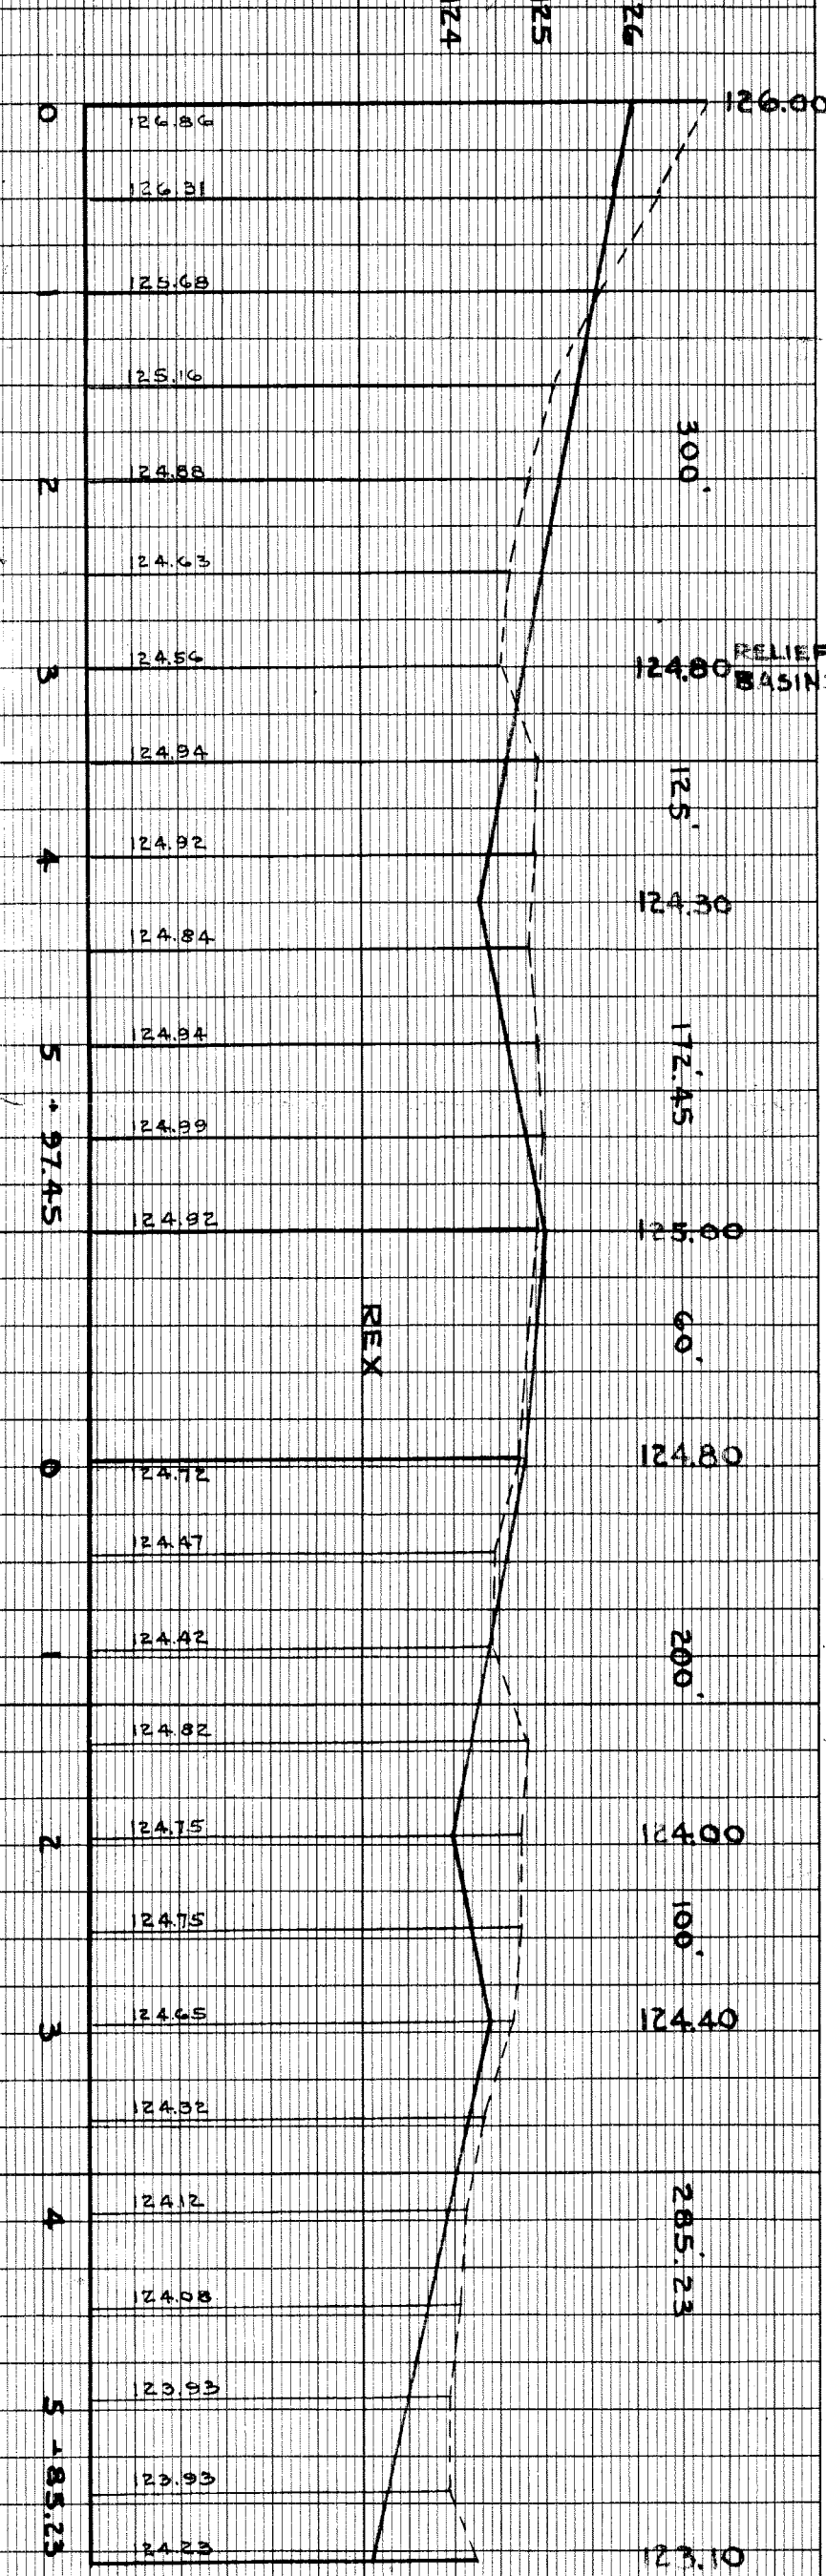

DEPARTMENT OF PUBLIC WORKS DETROIT  
 CITY ENGINEERS OFFICE - DIVISION OF PAVING DESIGN  
**STREET PAVING PLAN**  
 NAME OF STREET **MANNING AVE.**  
 FROM **E.P.L. OF CRUSADE AVE.**  
 TO **W.P.L. OF REDMOND AVE.**  
 TYPE OF PAVEMENT **ONE CO. CONCRETE** WIDTH **30'**

BENCH MARKS	ELEV.
CONC. MON. S.E. COR. OF MANNING & CRUSADE	127.17
PIPE IN CONC. MON. N.E. COR. OF MANNING & REX	124.67
IRON IN CONC. MON. S.W. COR. OF MANNING & REDMOND	124.11
ARROW ON HYD. N.E. COR. OF MANNING & REDMOND	126.46

DRAINAGE COMPLETED  
 PAVING COMPLETED

