

DEPARTMENT OF PUBLIC WORKS DETROIT
CITY ENGINEER'S OFFICE - DIVISION OF PAVING DESIGN
STREET PAVING PLAN

NAME OF STREET: **MAPLE**
FROM: **1323E. OF ALLEY W. OF RUSSELL**
TO: **18999'S. OF SPL. CHESTNUT**

ASSIGN NO. **470**
PETITION NO. _____

INDEX TOPO NO. **2** NO. **38**
RECORD NO. _____

SHEET **25** OF **27** SHEETS
SHEET NO. **34**

DATE: _____

DESIGNED BY: **Erickson**
DRAWN BY: **R. Ouel**
TRACED BY: _____
CHECKED BY: **Benm**
APPROVED: **M. P. Higgins**
ASSISTANT CITY ENGINEER

NO.	SCALE	DATE	BY	REASON
1	1"=50'	12-5-52	RD	COMPUTED
2	1"=50'	12-5-52	J.E.	CHECKED
3	1"=50'	12-5-52	RD	COMPUTED
4	1"=50'	12-5-52	J.E.	CHECKED

QUANTITIES	ESTIMATED	FINAL
EXCAVATION		
NEW CURB		
PAVING		
SIDEWALK		
MANHOLES		
BASINS		
SEWER		

NOTE: BEFORE STARTING CONSTRUCTION CONTRACTOR MUST CHECK WITH UTILITIES FOR LOCATIONS OF EXISTING STRUCTURES WHETHER OR NOT INDICATED ON PLANS.

PLAN SCALE DISTORTED
LOTS & ALLEYS: 1"=50'
STREET WIDTHS: 1"=50'

DRAINAGE COMPLETED
PAVING COMPLETED


SEWER REVISIONS	DATE	BY
C-327	7/19/54	ex. J. Kipak
C-326A		
C-325		
C-324		
C-323A		

CONTRACT APPROVED: _____
GRATIOT REDEVELOPMENT PROJECT

BENCH MARKS
ARROW ON HYD. NE. COR. RUSSELL & CHESTNUT
ELEV. 139.04

NOTE: FOR SYMBOLS @ ETC. SEE STD. DWG. C-327

LEGEND
PROPERTY LINE
EXISTING CURB
EXISTING CURB TO BE REMOVED
PROPOSED CURB

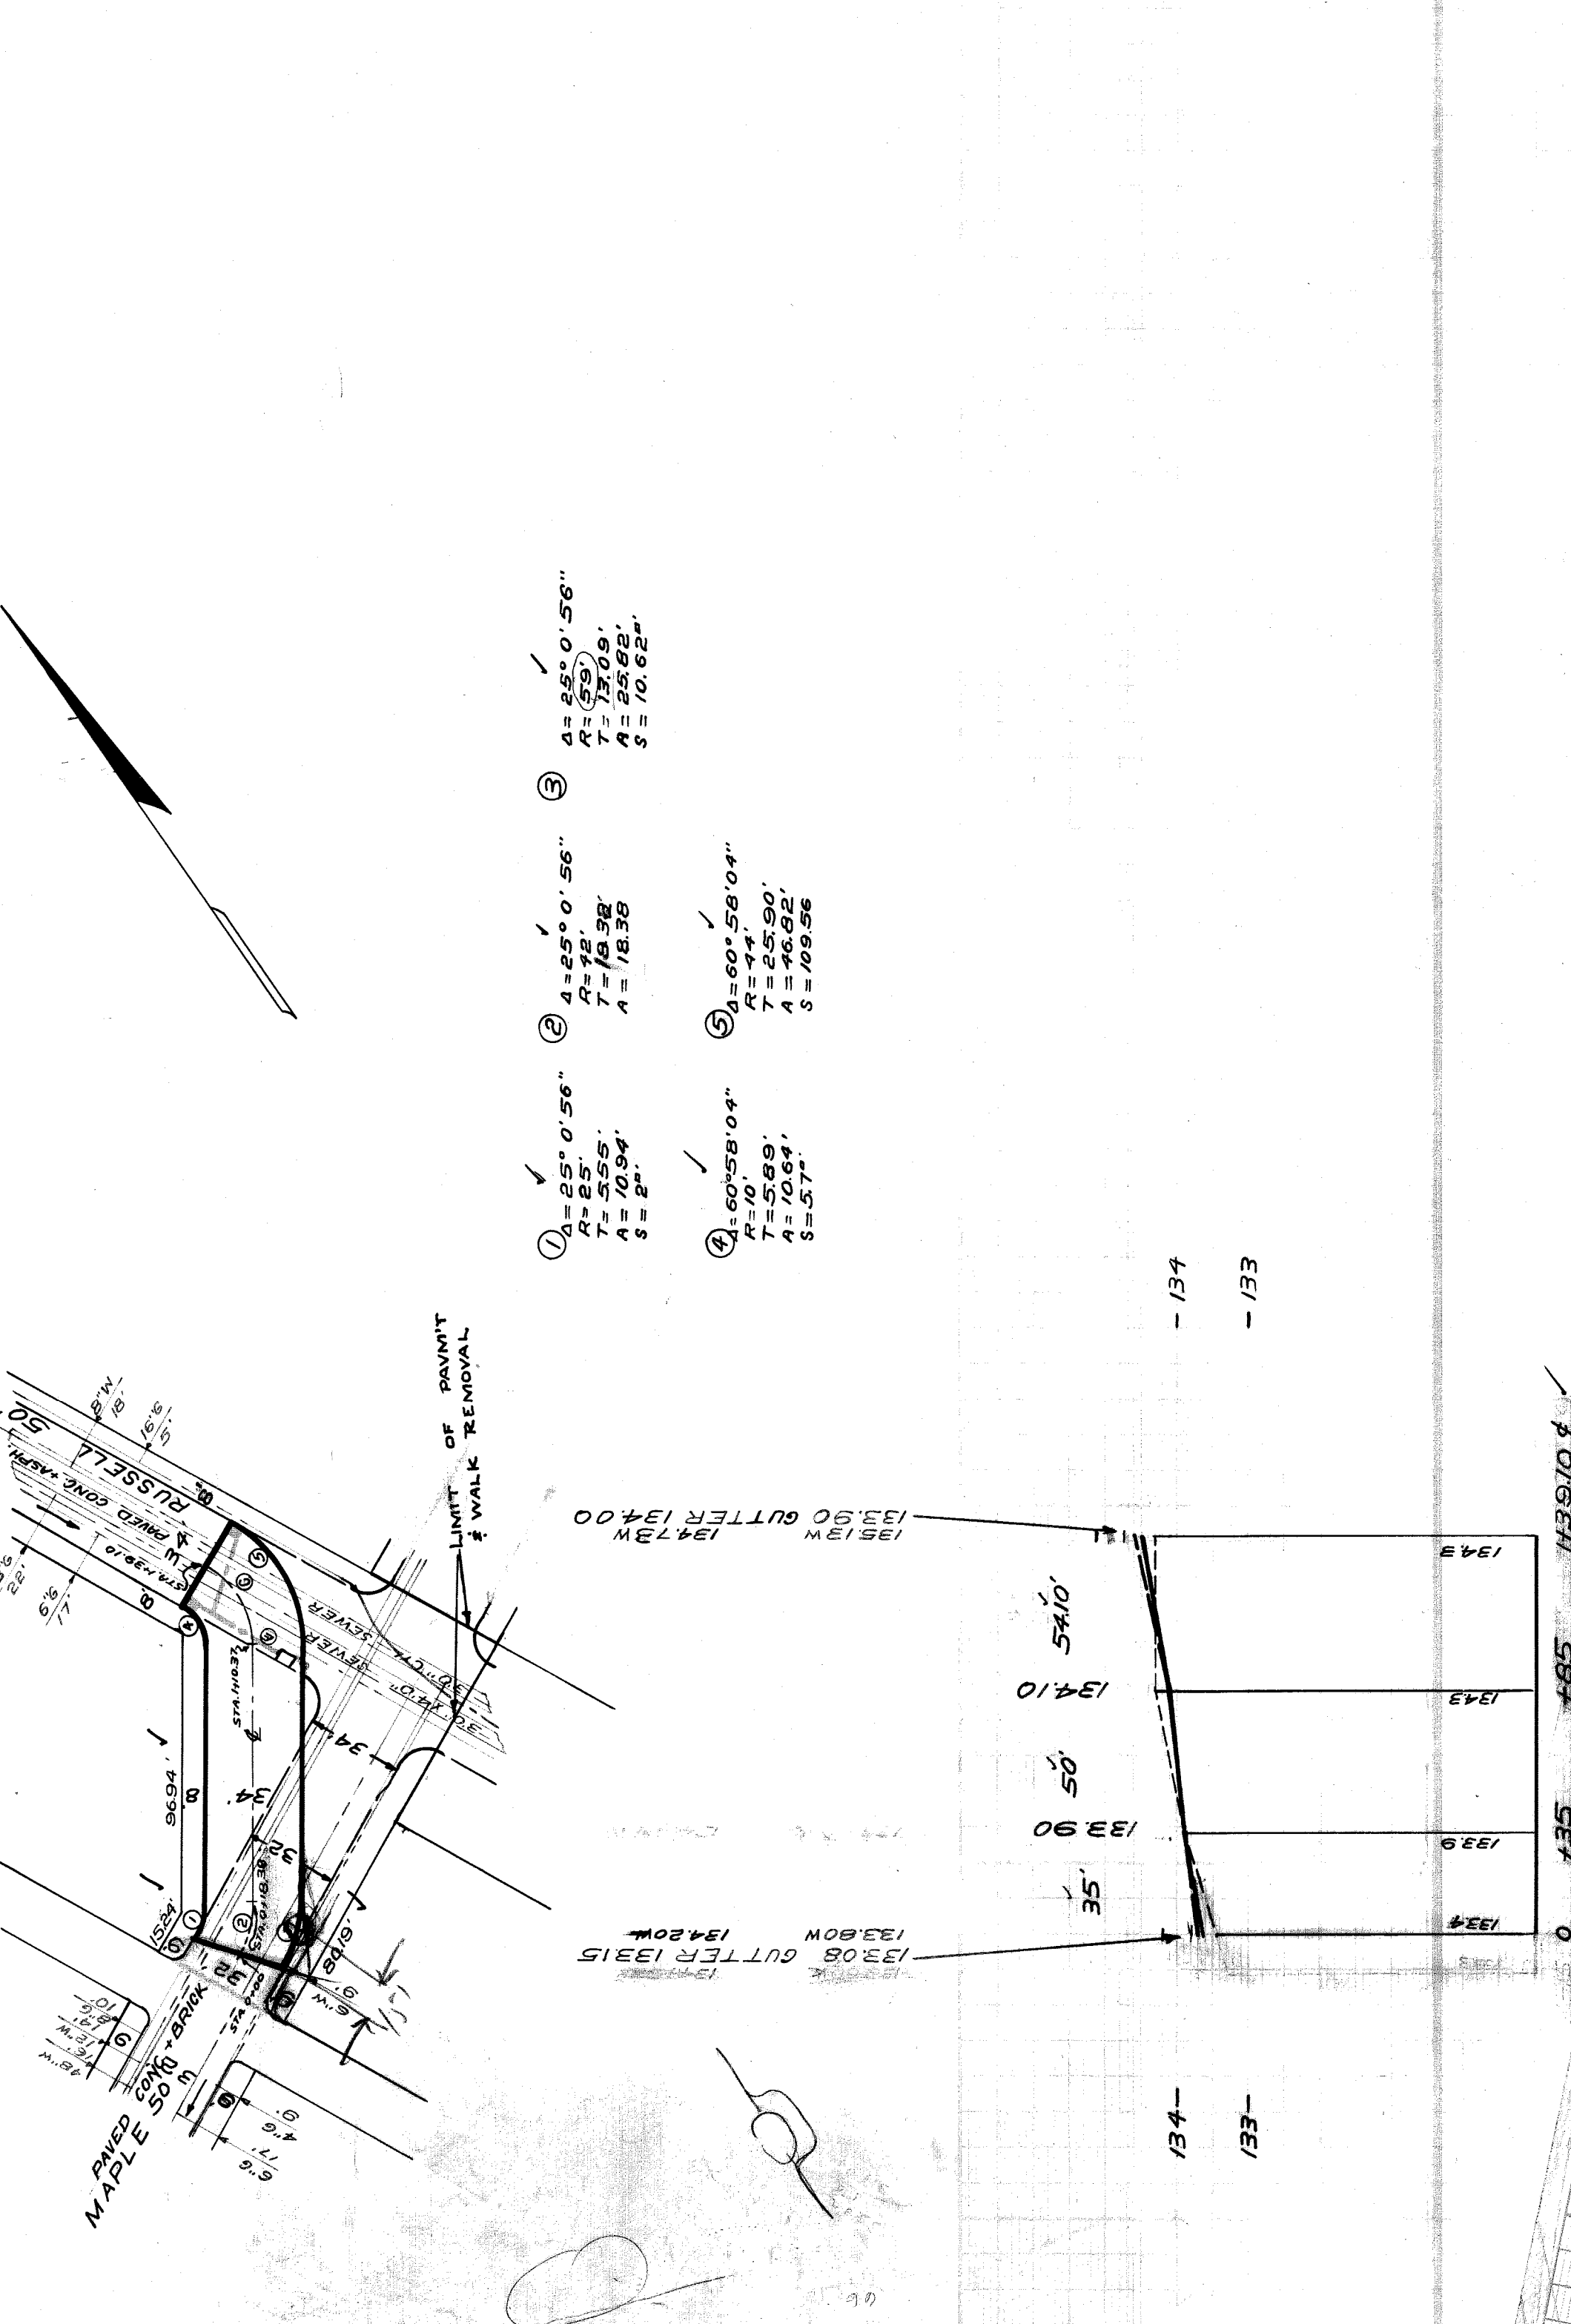

- ① $\Delta = 25^\circ 0' 56''$
 $R = 25'$
 $T = 5.55'$
 $A = 10.94'$
 $S = 2'$
- ② $\Delta = 25^\circ 0' 56''$
 $R = 42'$
 $T = 18.58'$
 $A = 18.38'$
- ③ $\Delta = 25^\circ 0' 56''$
 $R = 59'$
 $T = 27.09'$
 $A = 25.82'$
 $S = 10.62''$
- ④ $\Delta = 60^\circ 58' 04''$
 $R = 10'$
 $T = 5.89'$
 $A = 10.64'$
 $S = 5.7''$
- ⑤ $\Delta = 60^\circ 58' 04''$
 $R = 44'$
 $T = 25.90'$
 $A = 46.82'$
 $S = 109.56'$

- 134
- 133