

**STREET PAVING PLAN
CITY OF DETROIT**

DEPARTMENT OF PUBLIC WORKS - CITY ENGINEERS OFFICE

NAME OF STREET **MARBUD**

FROM **NPL OF FAIRMOUNT**

TO **SPL OF EDMORE**

TYPE OF PAVEMENT **8 6 8 ONE COURSE CONCRETE-INTTEGRAL CURB**
8" UNIFORM AT STREET INTERSECTION EXCEPT AS NOTED

SHEET NO. **2**

OF 1 SHEETS

30 FT. WD.

GRADE BENCH MARKS

BENCH MARK	ELEV.
PL. 101	138.30 TEMP.
CH. 1	138.47
CH. 11	139.05
CH. 12	141.10
CH. 13	140.50
CH. 14	140.57
CH. 15	140.27

NOTE: FOR SYMBOLS @ ETC SEE STD DWG. NO 2-327-

HORIZONTAL CONTROL OFF PL. W SIDE OF MARBUD -
VERTICAL CONTROL EDMORE

REVISIONS

DATE	REVISIONS

BEFORE STARTING CONSTRUCTION CONTRACTOR MUST CHECK WITH UTILITIES FOR LOCATIONS OF EXISTING STRUCTURES WHETHER OR NOT INDICATED ON PLANS.

SCALE

LOTS & ALLEYS 1" = 100'

STREET WIDTH 1" = 50'

VERTICAL 1" = 2'

PAVING COMPLETED 9-11-58

QUANTITIES	ESTIMATED	
	LOT	CITY
EXCAVATION	CU. YDS.	
NEW CURB	LIN. FT.	
PAVING	SQ. YDS.	
TEST CORES		
SIDEWALK	SQ. FT.	
MANHOLES	CONSTRUCT ADJUST	
BASES	CONSTRUCT ADJUST	
SEWER-12"	CONSTRUCT	


PETITION NO.	DATE	ASSIGNMENT NO.	GROUP NO.	LEVEL DATE
325-05-4	5-58	1322 PG 19-21		5-58

LOT	LENGTH	CITY	LENGTH	TOTAL
LOT 21	LENGTH	CITY 21	LENGTH	TOTAL

DATE OF DRAWING: 6-6-58

MADE BY	CHECKED BY
<i>[Signature]</i>	<i>[Signature]</i>
ENGINEER OF STREETS	CITY ENGINEER

INDEX NO.	INDEXED
37	94

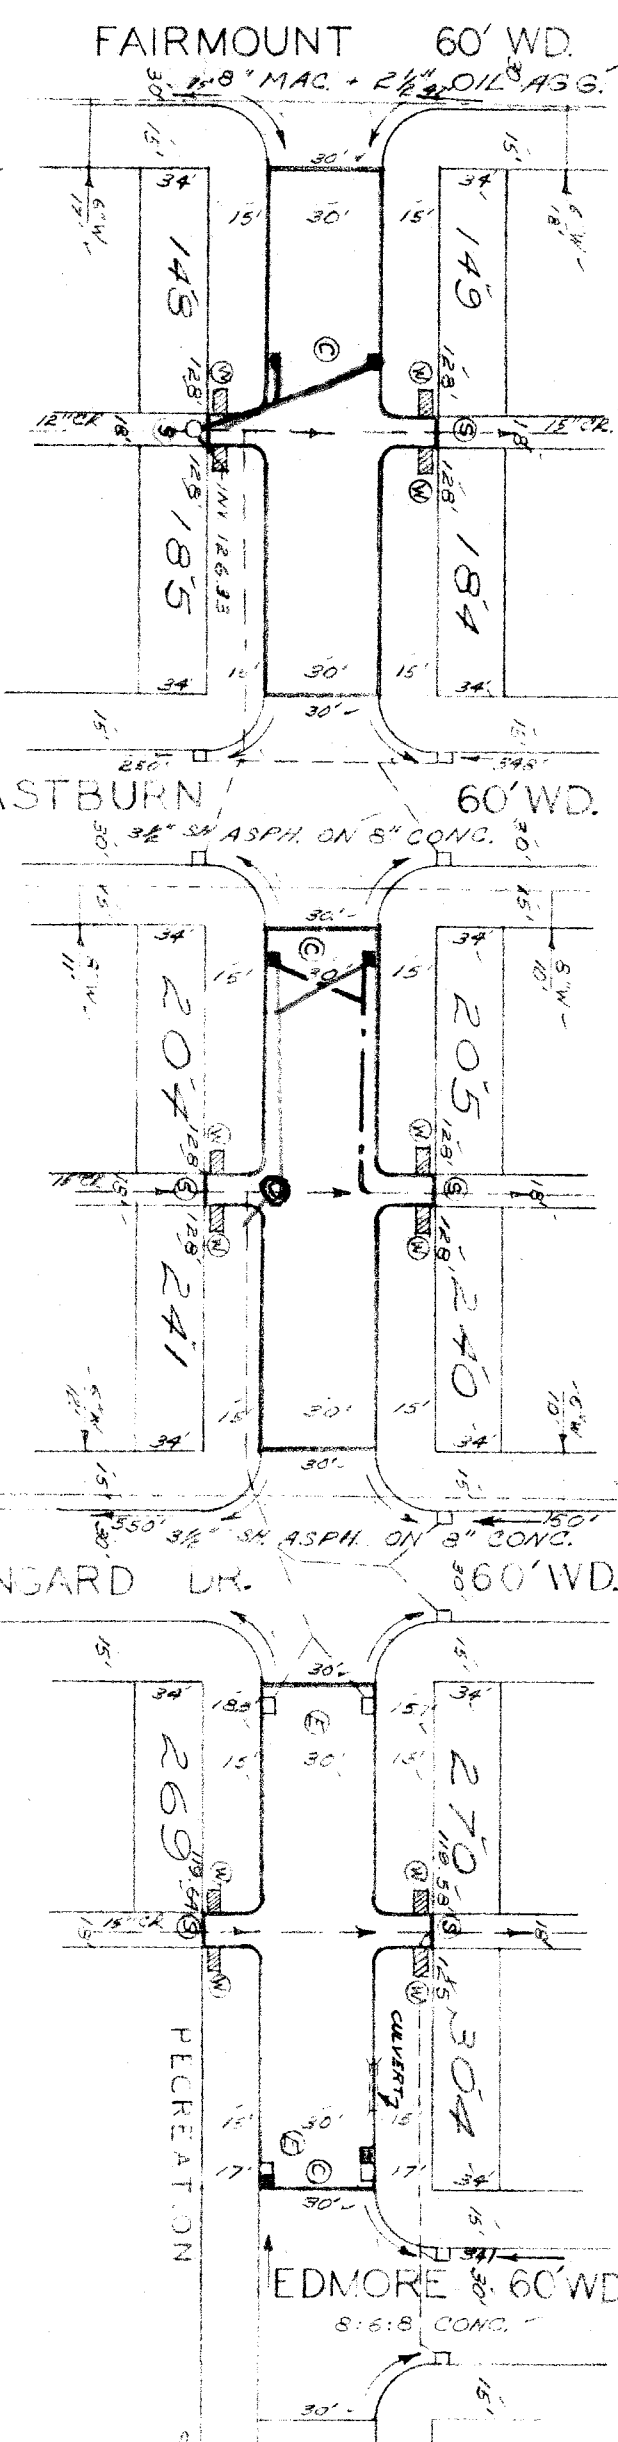

Spot heights and elevations for various points along the streets:

- FAIRMOUNT 60' WD:** 136.08, 135.78, 136.67, 136.58, 136.61, 136.64, 136.59, 136.58, 136.55, 136.68
- EASTBURN 60' WD:** 136.07, 136.01, 137.00, 137.05, 137.10, 137.25, 137.40, 137.40, 137.44, 137.66
- BRINGARD DR. 86' WD:** 137.20, 137.50, 137.61, 137.61, 137.62
- EDMORE 60' WD:** 136.58, 136.44

Vertical curve data:

- 100' WK 135.77, 115' WK 135.80, 121' WK 135.85, 146' WK 135.98, 155' WK 136.05, 2100' WK 136.08
- 100' WK 136.90, 111' WK 137.02, 121' WK 137.04, 128' WK 137.08, 146' WK 137.25, 154' WK 137.30, 165' WK 137.33, 2100' WK 137.60
- 100' WK 137.90, 113' WK 137.84, 120' WK 137.85, 135' WK 137.13, 2100' WK 137.60

