

*et. J. J. J.*

SEWER INDEXED	JOB NO.	PROGRESS	QUANTITIES	LOTS	CITY	LOTS	CITY
REVISIONS	BLUE PRINT ISSUED FOR	DATE	EXCAVATION				
	GRAD ONLY	START	STRAIGHT CURB NEW				
	CATCH BASINS	FINISH	OLD CURB REST				
	PAVING-CLASS		CIRCULAR CURB				
	DEPT OF WATER SUPPLY		PAVING				
	GAS CO		CONCRETE BASE				



HOR. SCALE 1" = 100'	DATE 2-14-41	BOOK 1453 PAGE 33
PLAN CHECKED	PROFILE CHECKED	COMPUTED
CITY 21	LENGTH	CITY
TOTAL 21	LENGTH	CITY

DESIGNED BY	APPROVED
DRAWN BY	ENGINEER OF STREETS
TRACED BY	CITY ENGINEER
CHECKED BY	

DEPARTMENT OF PUBLIC WORKS DETROIT  
 CITY ENGINEER'S OFFICE ... DIVISION OF PAVING DESIGN  
**STREET PAVING PLAN**  
 NAME OF STREET MARENE AVE.  
 FROM S. OF GRAND RIVER  
 TO GRAND RIVER  
 TYPE OF PAVEMENT \_\_\_\_\_ WIDTH \_\_\_\_\_

INDEX TOTAL NO. 73 122  
 RECORD NO. \_\_\_\_\_  
 NUMBER OF SHEETS 1  
 SHEET NO. 1

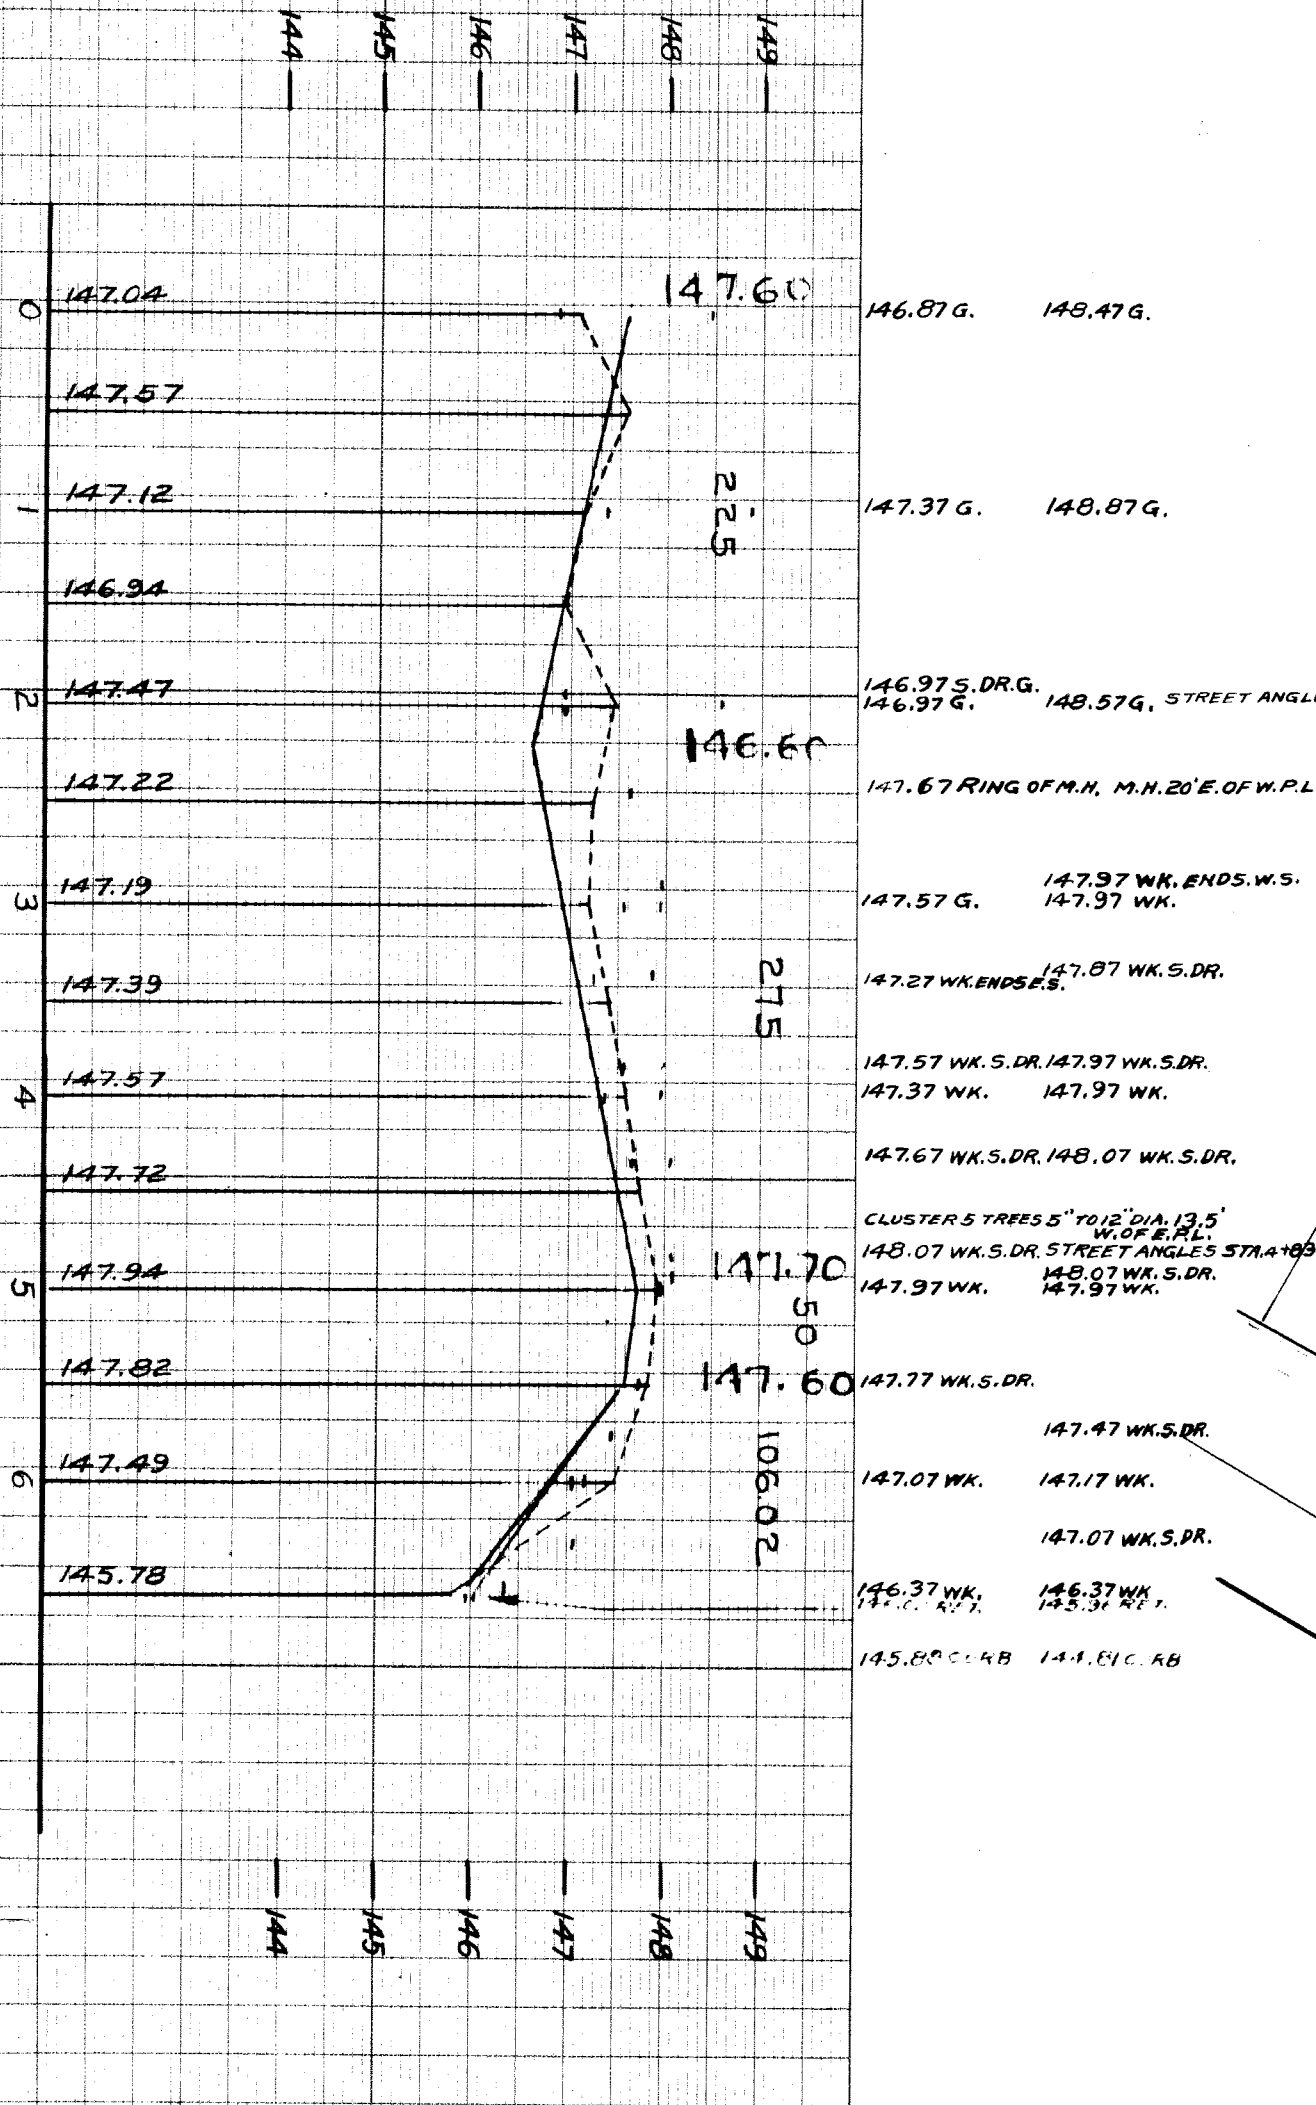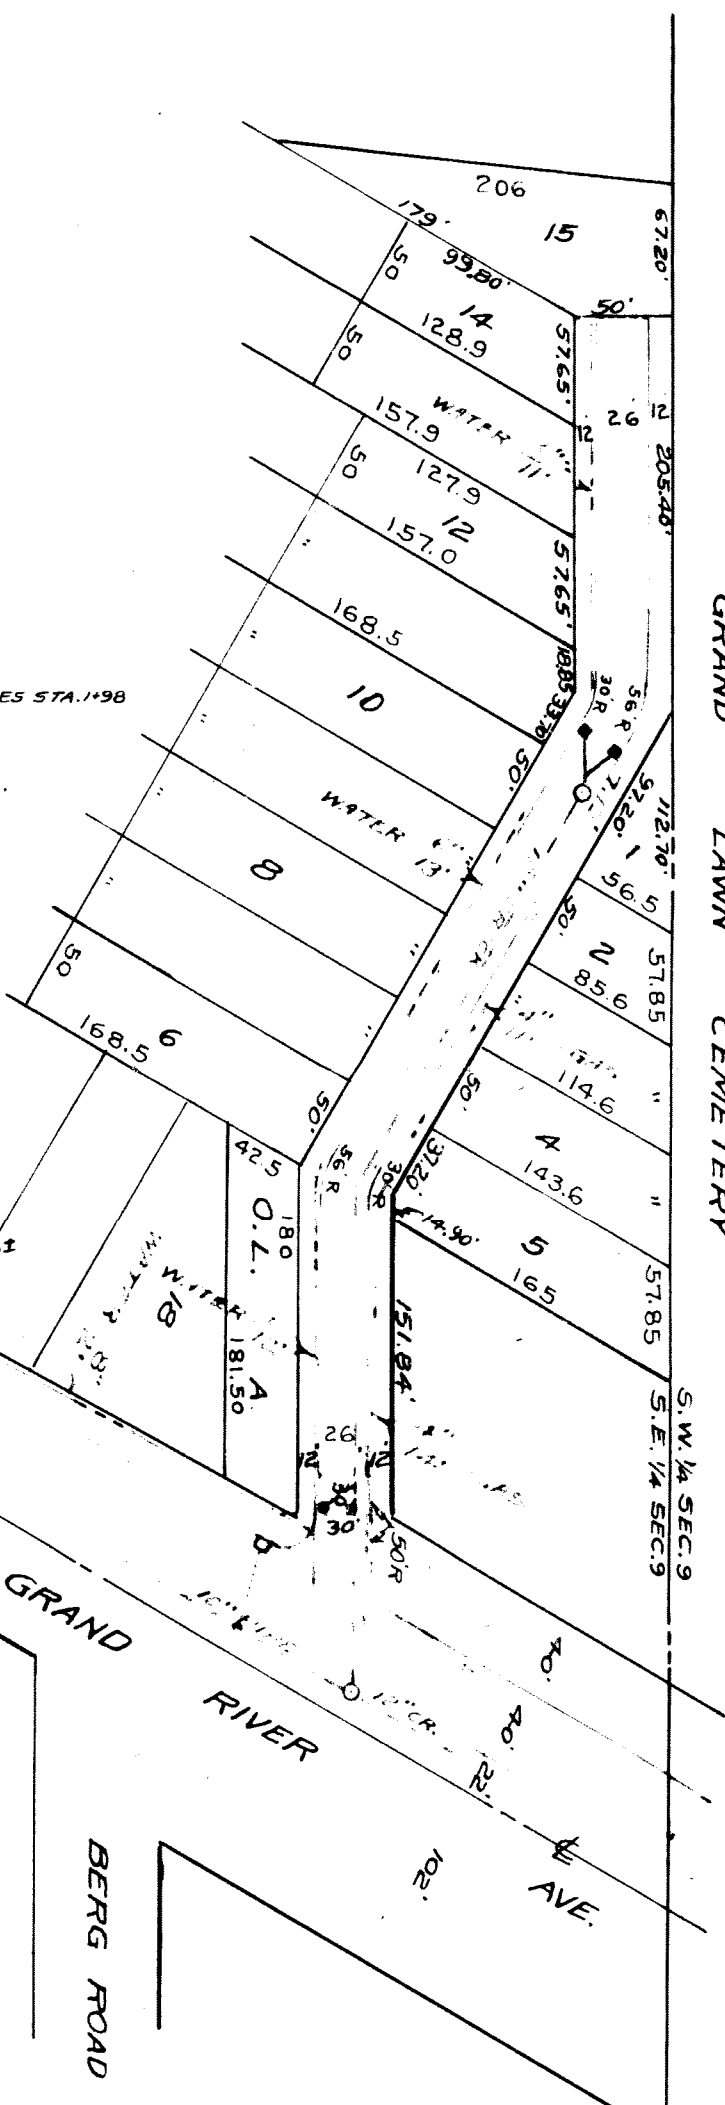

BENCH MARKS  
 122.304 ON THE N.S. OF GRAND RIVER, W. OF BERG, IS A TRIANGLE ON THE END OF THE N. WALL OF BRIDGE OVER RIVER ROUGE  
 ELEV. 144.703  
 ARROW HYD. E.S. MARENE NEAR #7350 MARENE  
 ELEV. 149.93  
 ARROW HYD. S.E. COR. GRAND RIVER + MARENE  
 ELEV. 149.77

2500