

SEWER INDEXED	JOB NO.	QUANTITIES	LOTS	CITY	LOTS	CITY	DESIGNED BY	M.F. FRANCIS
BLUE PRINT ISSUED FOR	DATE	EXCAVATION	947	378			DRAWN BY	
GRADE ONLY	START	STRAIGHT CURB NEW	1457	88			TRACED BY	
CATCH BASINS	FINISH	OLD CURB REST					CHECKED BY	65
PAVING-CLASS		CIRCULAR CURB	2542	243			APPROVED	
DEPT. OF WATER SUPPLY		PAVING	300	100			ENGINEER OF STREETS	
GAS CO.		12" SEWER		248			ASSIST. CITY ENGINEER	
		WALKS - 50' FT						
		M.H.s - CONSTR.						
		C.S. - CONSTR.						


DEPARTMENT OF PUBLIC WORKS DETROIT
 CITY ENGINEERS OFFICE - DIVISION OF PAVING DESIGN
 STREET PAVING PLAN A-P-3-250
 MARGARETA

FROM E. PL. ARDMORE AVE.
 TO W. PL. SCHAEFER ROAD.

RECORD NO. 6486
 INDEX TO NO. NO.
 SHEET NO. 1

DATE 2-26-44
 PLAN M.F.F. PROFILE M.F.F. COMPUTED 65
 CHECKED 65
 TOTAL 21 189963 LENGTH 949.81 CITY

NO. GRADE FEB. 44.
 APPLICATION 248-213 THOMAS BULL HOMES STANSBURY TO ANDOVER

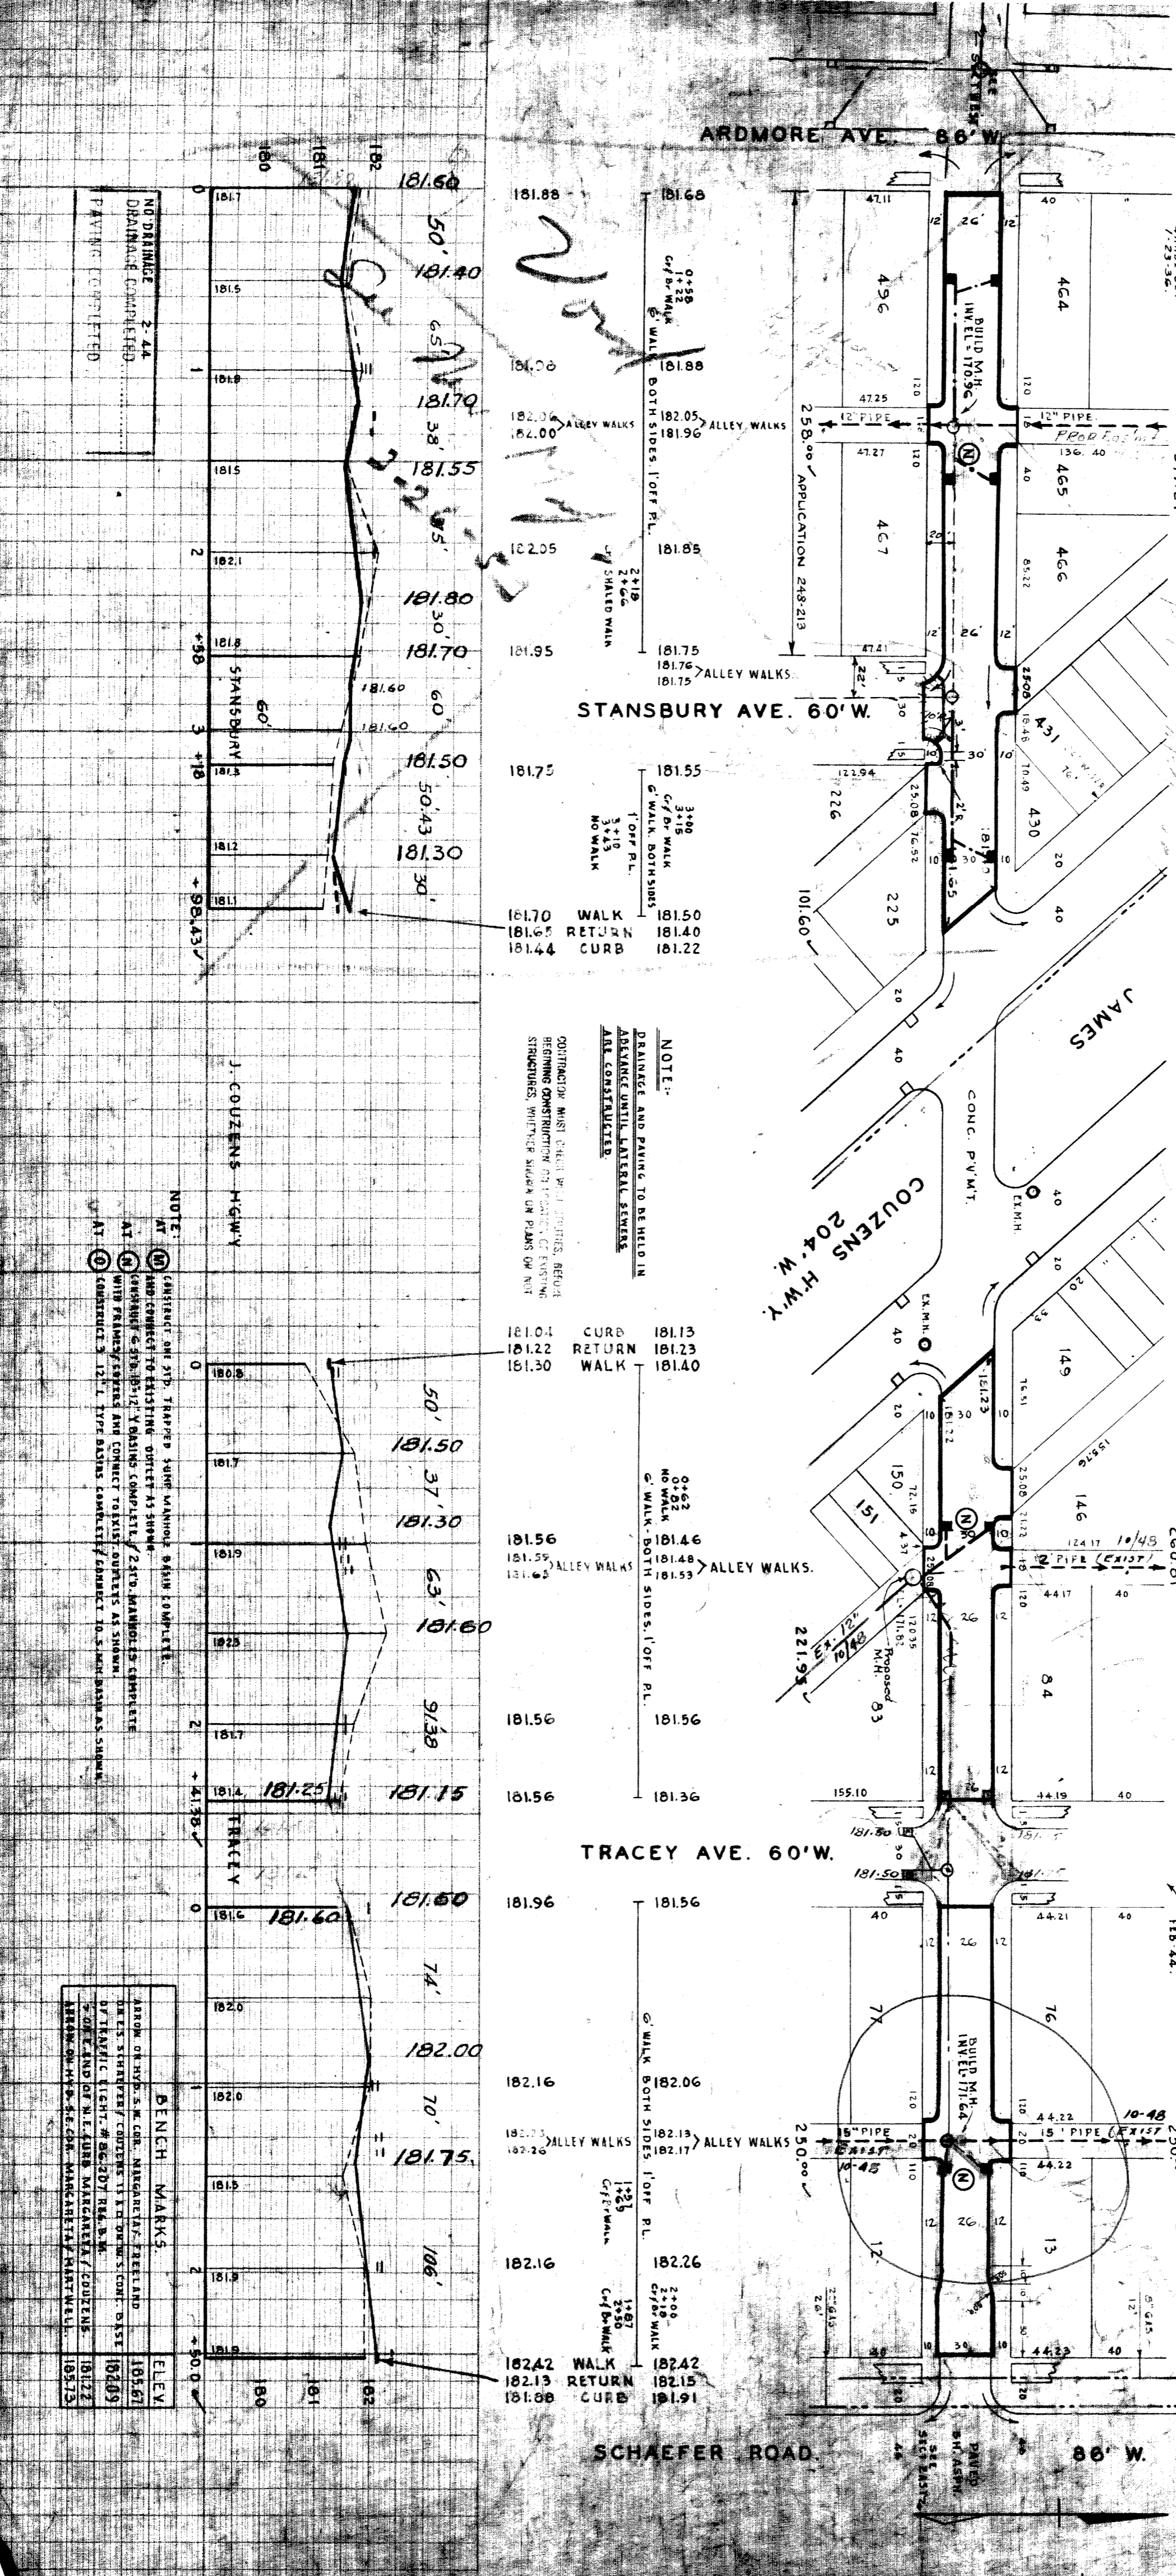

NOTE: CONTRACTOR AND STD. TRAPPED SUMP MANHOLE SHALL COMPLETE.

AT (M) AND CONNECT TO EXISTING OUTLET AS SHOWN.

AT (N) (CONCRETE) 6" DIA. 12" YASINS COMPLETE / 24" DIA. MANHOLE COMPLETE.

AT (O) WITH FRAMES/SEWERS AND CONNECT TO EXISTING OUTLET AS SHOWN.

AT (P) (CONCRETE) 12" DIA. TYPE BINS COMPLETE / CONNECT TO S. MANHOLE AS SHOWN.

NOTE: BENCH MARKS

ARROW ON W.P. S.W. COR. MARGARETA - REELAND	ELEV.
ON E.S. STREET/SEWERS TO S. DRAIN S. COR. BASE	185.67
OF TRAFFIC LIGHT # 85-307 R.R. B.M.	182.69
S. COR. END OF N.E. CURB MARGARETA / COUZENS	181.22
ARROW ON W.P. S.E. COR. MARGARETA / HARTWELL	185.73

NO DRAINAGE 2-44
 DRAINAGE COMPLETE
 PAVING COMPLETE

CONTRACTOR MUST CHECK AND REPAIR BEFORE BEGINNING CONSTRUCTION ON EXISTING STRUCTURES. WHETHER SHOWN ON PLANS OR NOT ARE CONSTRUCTED.

NOTE: DRAINAGE AND PAVING TO BE HELD IN ADVANCE UNTIL LATERAL SEWERS ARE CONSTRUCTED.

NOTE: 1. OFF R.L. 3+00 C/D WALK 3+15 C/WALK BOTH SIDES 3+25 NO WALK

NOTE: 1. OFF R.L. 181.50 WALK 181.40 RETURN 181.22 CURB

NOTE: 1. OFF R.L. 181.04 CURB 181.13 RETURN 181.23 WALK 181.40

NOTE: 1. OFF R.L. 181.56 WALK 181.46 ALLEY WALKS 181.48 ALLEY WALKS 181.53

NOTE: 1. OFF R.L. 181.56 WALK 181.36 ALLEY WALKS 181.56

NOTE: 1. OFF R.L. 181.96 WALK 182.06 ALLEY WALKS 182.13 ALLEY WALKS 182.26

NOTE: 1. OFF R.L. 182.16 WALK 182.26 ALLEY WALKS 182.16

NOTE: 1. OFF R.L. 182.42 WALK 182.42 RETURN 182.13 CURB 181.88