




1-23-27
 1-23-27
 1-23-27

SEWER INDEXED REVISIONS	JOB NO.	PROGRESS	QUANTITIES	LOTS	CITY	LOTS	CITY	NON. SCALE 1" = 100'	BOOK 1384 PAGE 57	DESIGNED BY	DATE
	BLUE PRINT ISSUED FOR:	START	EXCAVATION					VER. SCALE 1" = 2'		DRAWN BY	
	GRADE ONLY	FINISH	STRAIGHT CURB NEW					PLAN		TRACED BY	
	CATCH BASINS		OLD CURB RESET					CHECKED		CHECKED BY	
	PAVING-CLASS.		CIRCULAR CURB					PROF. GRADE		APPROVED	
	DEPT. OF WATER SUPPLY		PAVING					H.J.S. PROFILE		ENGINEER OF STREETS	
	GAS CO.		CONCRETE BASE					H.J.S. CHECKED		<i>Martin R. Fisher</i>	
								LOT LENGTH		CITY ENGINEER	
								CITY ZL			
								LENGTH			
								1072.48			
								LENGTH			
								536.24			
								LENGTH			
								536.24			

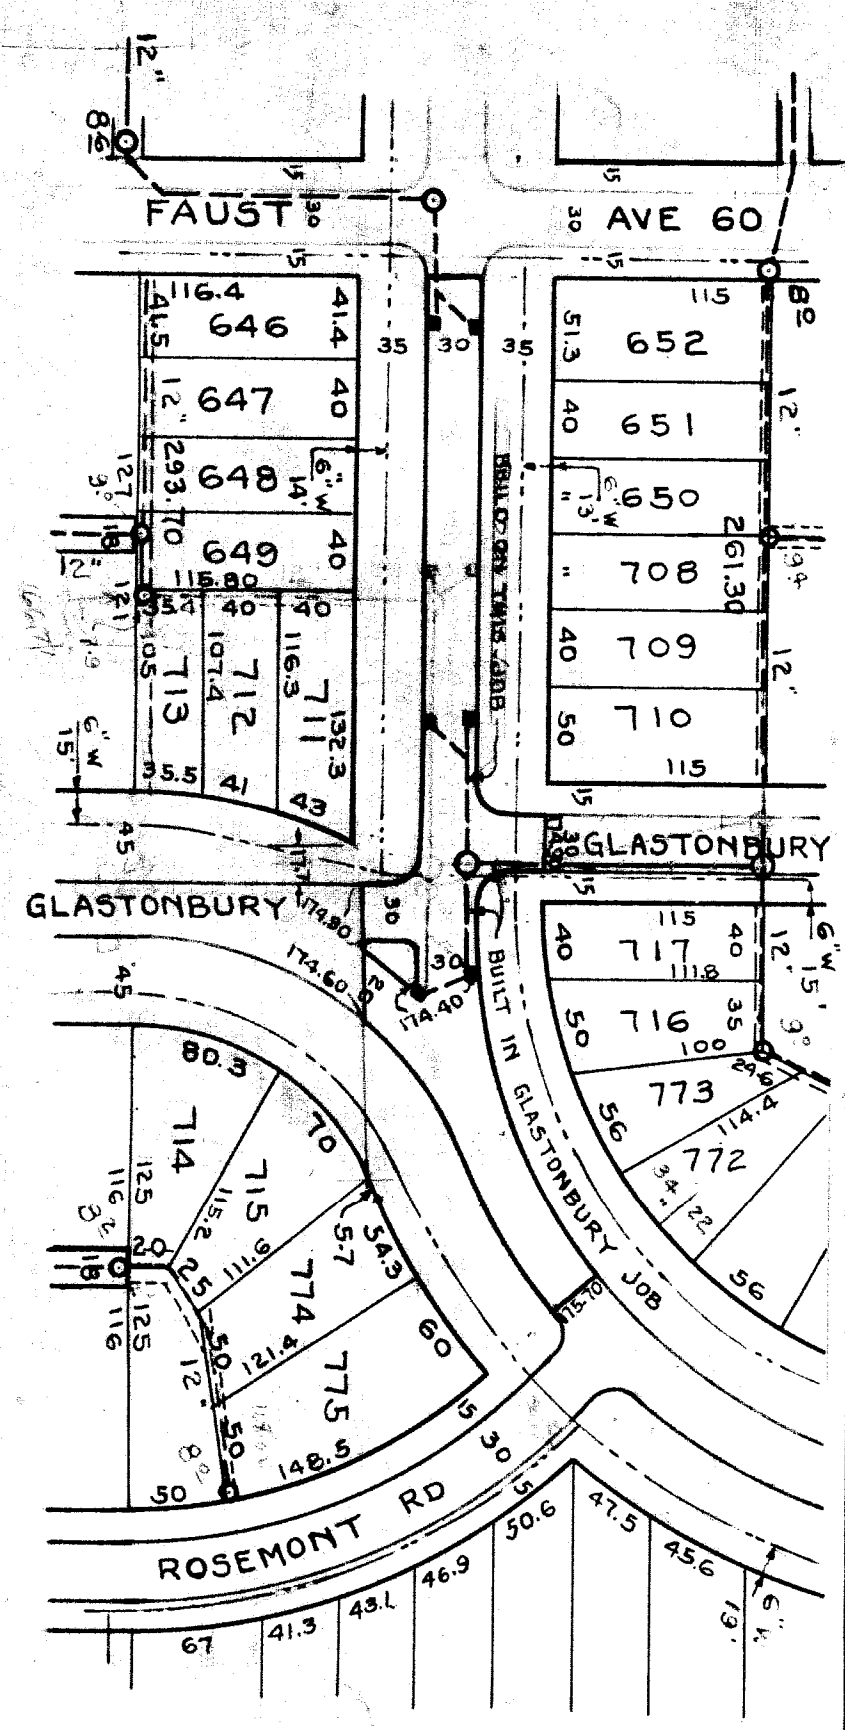

G WALKS 2' FROM P.L.

JOB-NO. D-2155

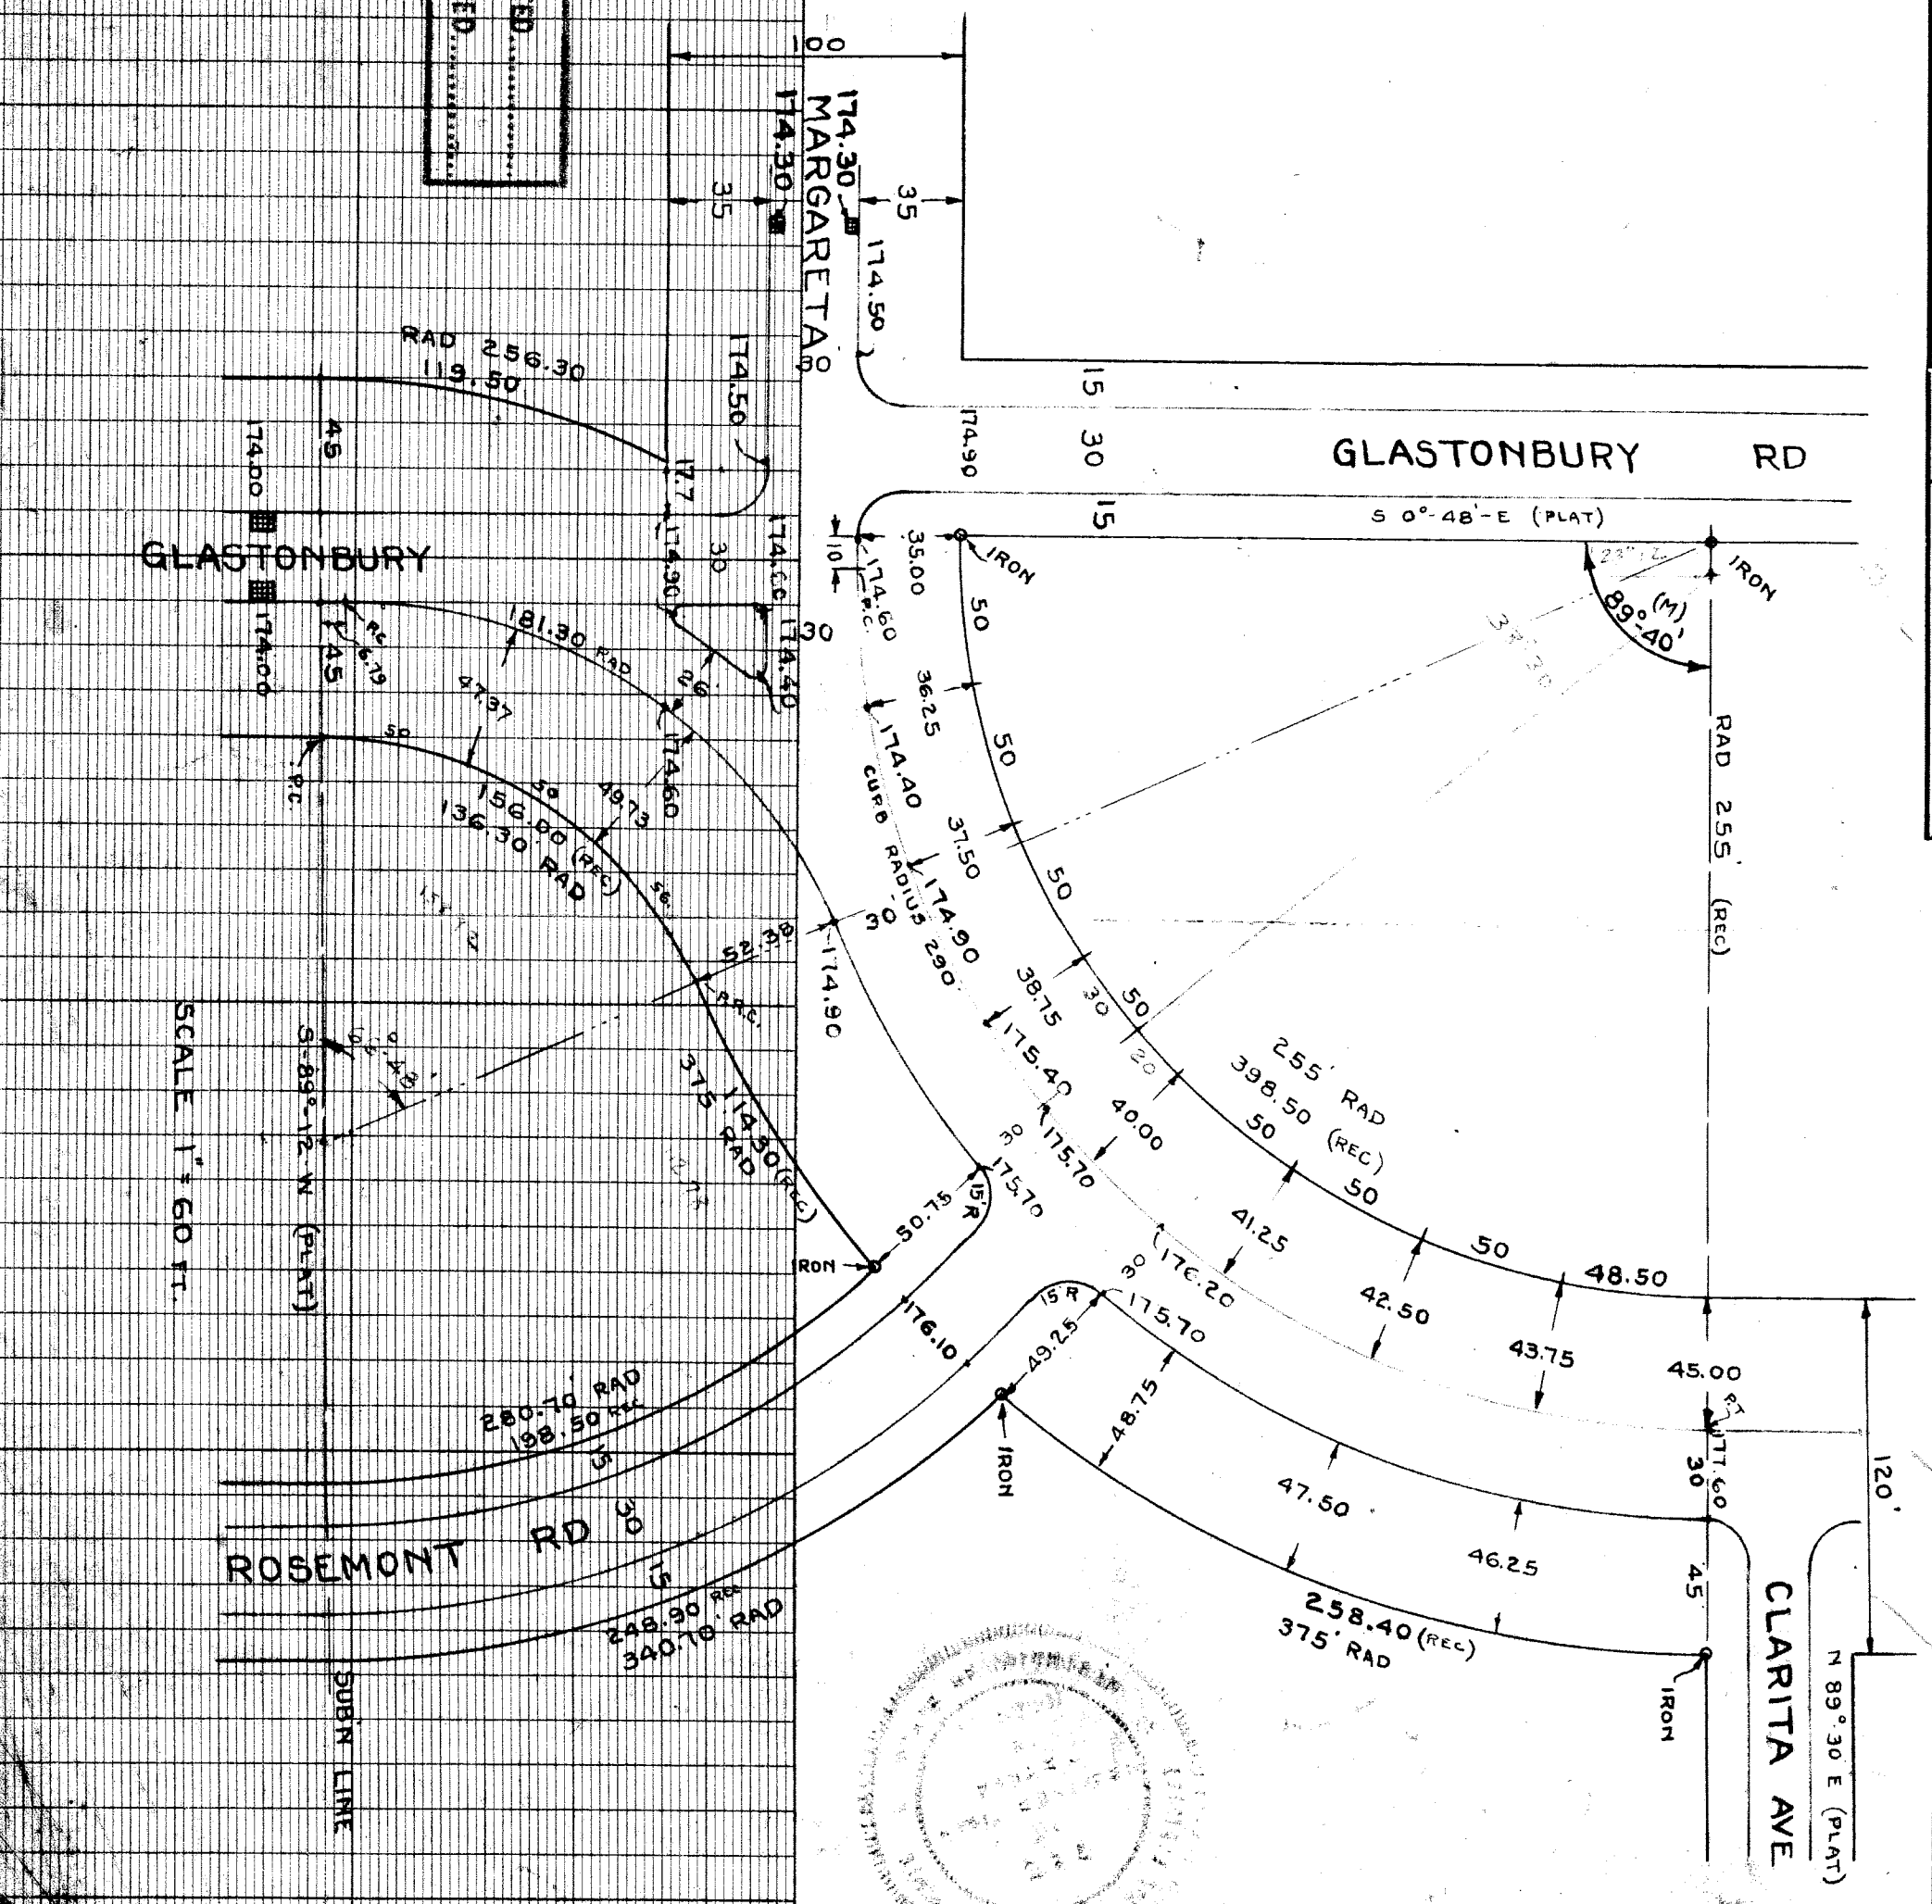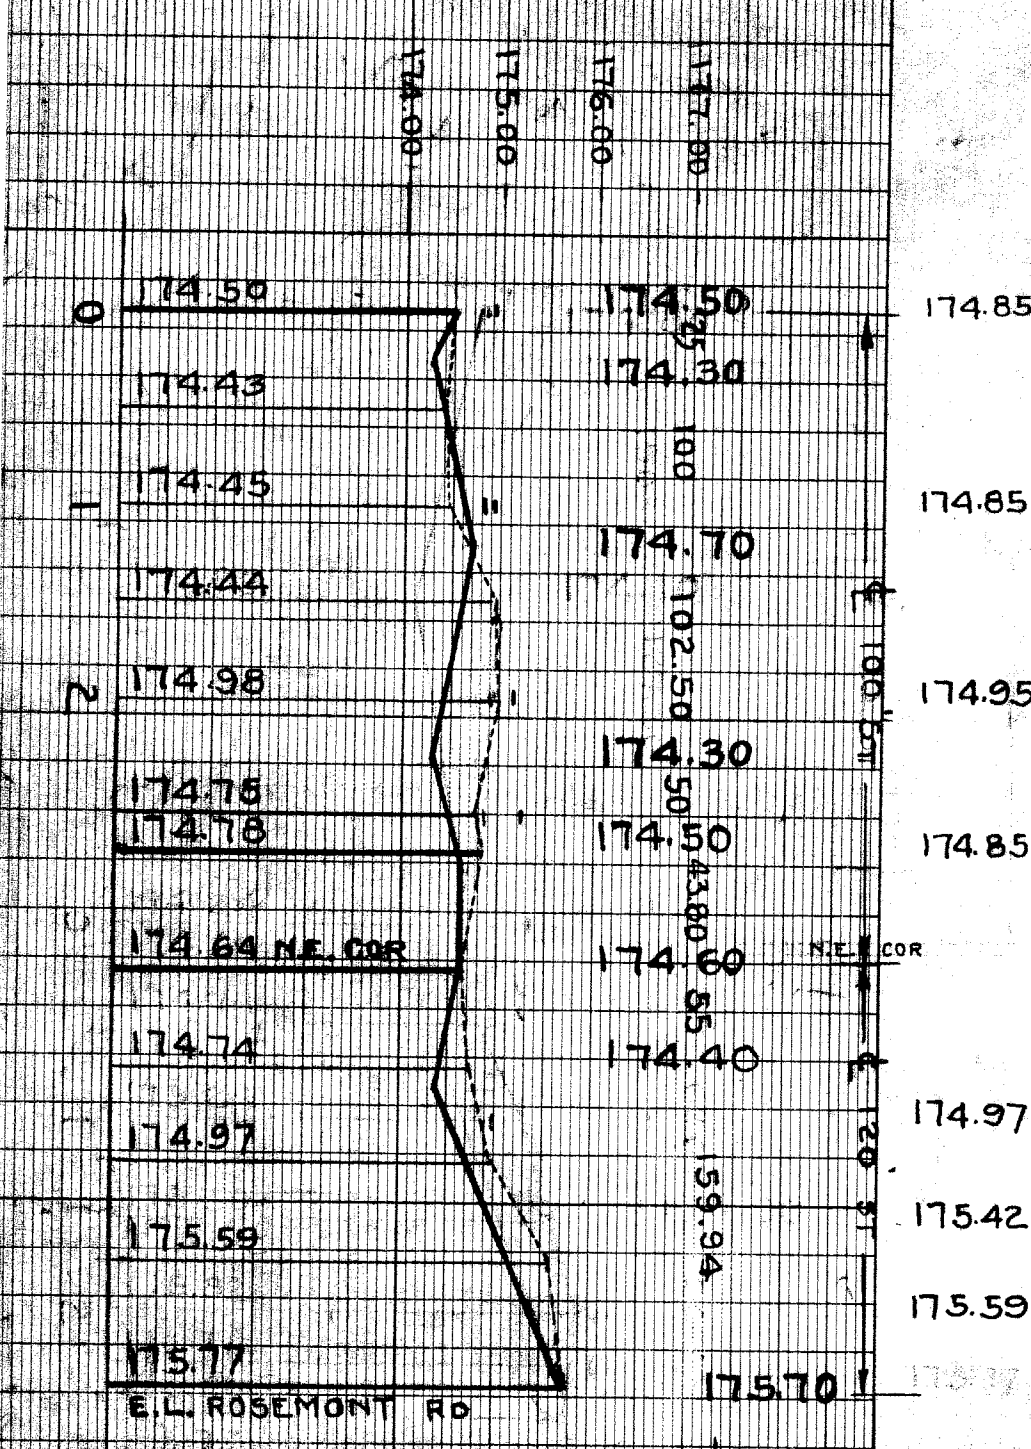

DEPARTMENT OF PUBLIC WORKS DETROIT
 CITY ENGINEERS OFFICE ... DIVISION OF PAVING DESIGN
STREET PAVING PLAN
 NAME OF STREET: MARGARETA AVE
 FROM: E. L. FAUST
 TO: W. L. ROSEMONT
 TYPE OF PAVEMENT: *Concrete*
 WIDTH: *30'*
 INDEX TOPO NO. RECORD NO.
 NUMBER OF SHEETS: SHEET NO.

