


1253  
234


SEWER (A.K.A. <i>1</i> )		JOB NO.		PROGRESS	
INDEXED	BLUE PRINT ISSUED FOR:	DATE	START	FINISH	
REVISIONS	GRADE ONLY				
	CATCH BASINS				
	PAVING-CLASS.				
DEPT. OF WATER SUPPLY		QUANTITIES		LOTS	
GAS CO.		EXCAVATION		CITY	
		STRAIGHT CURB NEW		CITY	
		OLD CURB RESET		CITY	
		CIRCULAR CURB		CITY	
		PAVING		CITY	
		CONCRETE BASE		CITY	
		CONCRETE BASE		CITY	

HOR. SCALE 1" = 100'		BOOK 1452 PAGE 63	
PLAN	PROFILE	DATE 12-2-41	
CHECKED	GRADE	F.M. COMPUTED	
LOTS	H.S.	CHECKED	
21	1970.53	R <sub>2</sub>	
22	600.00	LENGTH	
23	2520.53	300.00	
TOTAL	21	1260.27	
CITY		CITY	

DESIGNED BY	DRAWN BY	TRACED BY	CHECKED BY	APPROVED
<i>H. J. Wood</i>	<i>F. Minikel</i>		<i>R. R. R.</i>	<i>R. R. R.</i>
ENGINEER OF STREETS				
CITY ENGINEER				

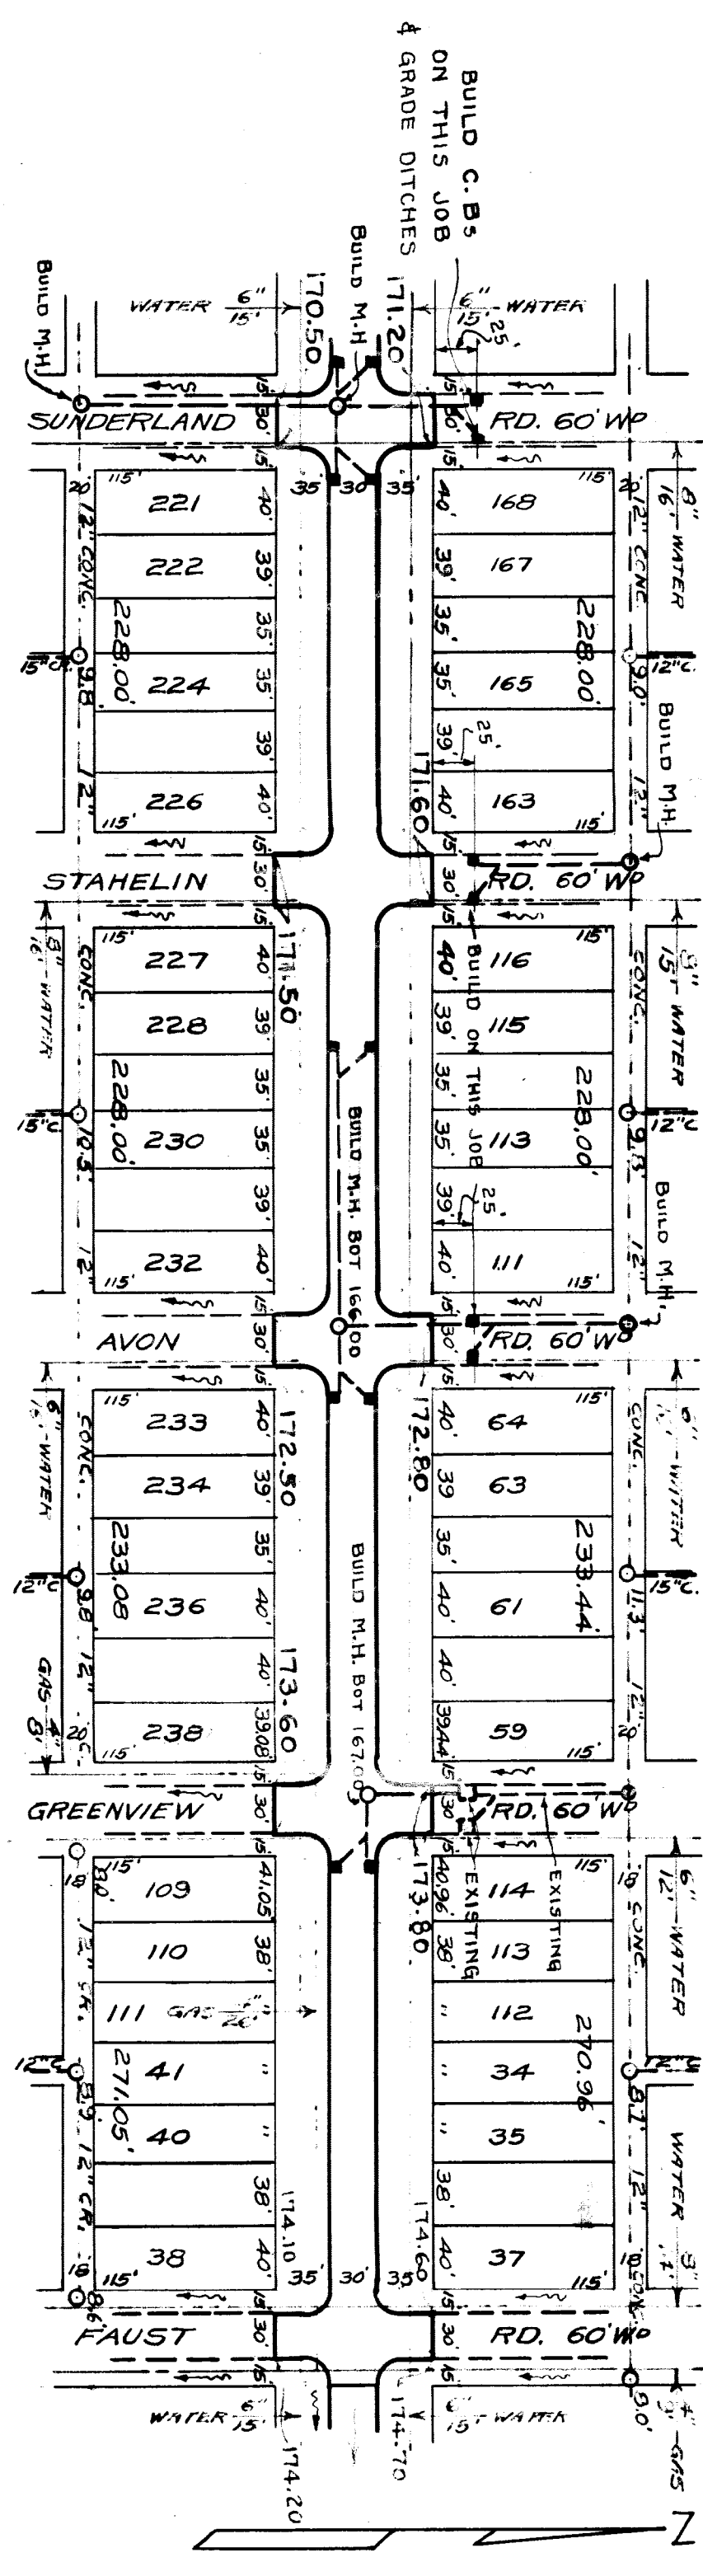

170.85	170.80	171.05 WK.	171.45 WK.
171.20	170.70	171.20 WK.	171.30 WK.
171.37			
171.77	228	171.30 WK.	172.10 WK.
171.85			
171.75		172.10 WK.	172.10 WK.
171.92	171.80	172.10 WK.	172.00 WK.
171.77	171.80	172.05 WK.	171.95 WK.
171.77	75		
171.70	171.50	172.15 WK.	172.45 WK.
172.35	153		
172.82		172.55 WK.	172.65 WK.
173.02	172.20	172.65 WK.	172.95 WK.
172.68	172.30	172.86 WK.	173.06 WK.
173.16			
173.76	233.26	173.36 WK.	173.46 WK.
173.71			
173.36		173.56 WK.	173.76 WK.
173.86	173.30	173.46 WK.	173.86 WK.
174.09	173.30	173.69 WK.	173.99 WK.
173.86			
174.09	271.00	174.09 WK.	174.39 WK.
174.31			
174.41	174.30	174.59 DR.	174.59 DR.
174.74	174.30	174.69 DR.	174.69 DR.
174.89	174.30	174.59 WK.	174.69 WK.
174.69	174.50	174.79 WK.	174.79 WK.

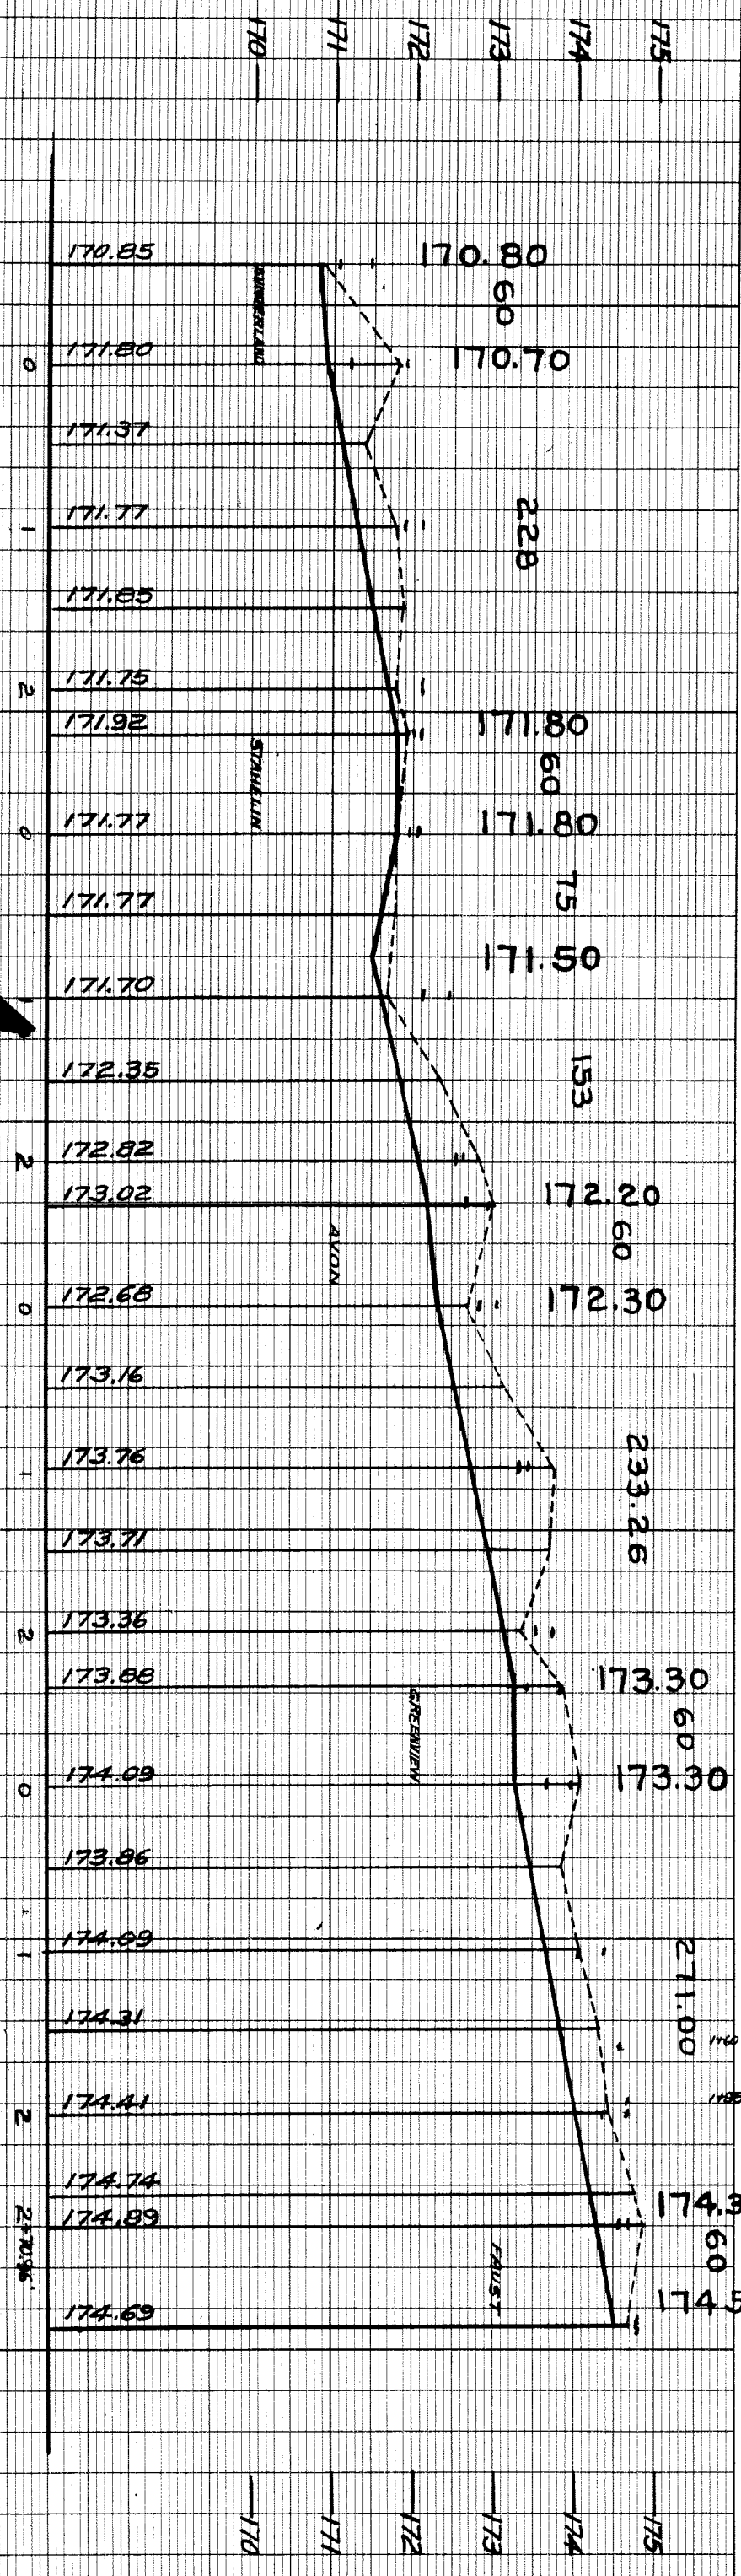

BENCH MARKS  
 T<sup>1</sup> IN GATE WATER GATE M.H. N.E. COR. SUNDERLAND + MARGARETA -- 171.97  
 T<sup>2</sup> IN GATE WATER GATE M.H. N.E. COR. STAHELIN + MARGARETA -- 171.96  
 T<sup>3</sup> IN GATE WATER GATE M.H. N.E. COR. AVON + MARGARETA -- 173.00  
 T<sup>4</sup> IN GATE WATER GATE M.H. N.E. COR. GREENVIEW + MARGARETA -- 177.13  
 T<sup>5</sup> IN GATE WATER GATE M.H. N.E. COR. FAUST + MARGARETA -- 178.14

JOB-NO. D-2154

DRAINAGE COMPUTED  
 PAVING COMPLETED

CARD NO.

DEPARTMENT OF PUBLIC WORKS DETROIT

CITY ENGINEER'S OFFICE -- DIVISION OF PAVING DESIGN

### STREET PAVING PLAN

NAME OF STREET: MARGARETA AVE

FROM: FAUST AVE.

TO: SUNDERLAND AVE.

TYPE OF PAVEMENT: \_\_\_\_\_ WIDTH: \_\_\_\_\_

INDEX TOP	NO.	NUMBER OF SHEETS
63	104	1
RECORD NO.		SHEET NO.
		1