

SEWER			
REVISIONS			
SUPPLEMENTARY DETAILS			
C-324A	C-587	C-739B	
C-325	C-524	C-733	C-938
C-326A	C-585	C-739	
C-327	C-586	C-739A	

NOTE:
BEFORE STARTING CONSTRUCTION CONTRACTOR MUST CHECK WITH UTILITIES FOR LOCATIONS OF EXISTING STRUCTURES WHETHER OR NOT INDICATED ON PLANS.

PLAN SCALE
LOTS & ALLEYS 1" = 50'
STREET WIDTHS 1" = 50'

DRAINAGE COMPLETED
PAVING COMPLETED

QUANTITIES	ESTIMATED	FINAL
EXCAVATION CU. YDS.	LOTS	CITY
NEW CURB LIN. FT.	LOTS	CITY
PAVING SQ. YDS.	LOTS	CITY
SIDEWALK SQ. FT.	LOTS	CITY
MANHOLES ADJUST	LOTS	CITY
BASINS ADJUST	LOTS	CITY
SEWERS 12" LIN. FT.	LOTS	CITY

HOR. SCALE	1" = 50'	BOOK	1641	PAGE	49
VER. SCALE	1" = 2'	DATE	LEVELS	6-26-50	
PLAN	G.S.	DATE	DRAWING	8-31-50	
CHECKED	J.E.	PROFILE	J.L.	COMPUTED	
LOT 1	859.96	LENGTH	1/8		429.98
CITY	36	LENGTH	1/8		447.98
TOTAL	895.96	LENGTH			

DESIGNED BY	
DRAWN BY	G. S. Snow
TRACED BY	
CHECKED BY	T. R. R. R.
APPROVED	
ENGINEER OF STREETS	
DEPUTY CITY ENGINEER	

CONTRACT NO. _____

DEPARTMENT OF PUBLIC WORKS DETROIT

CITY ENGINEERS OFFICE - DIVISION OF PAVING DESIGN

STREET PAVING PLAN

MARGARETA

ASSIGN NO. 378-C-6
PETITION NO. _____

NAME OF STREET: **E.P.L. MANOR**

FROM: **W.P.L. PINEHURST**

TO: **DRAINAGE**

RECORD NO. **61 89**


INDEX TO NO. **89**

SHEET **1** OF **1** SHEETS


DATE OF PAYMENT: **6-19-50**

DATE OF STREET ASSESSMENTS: **2-13-50**

WIDTH: **30' & 26'**

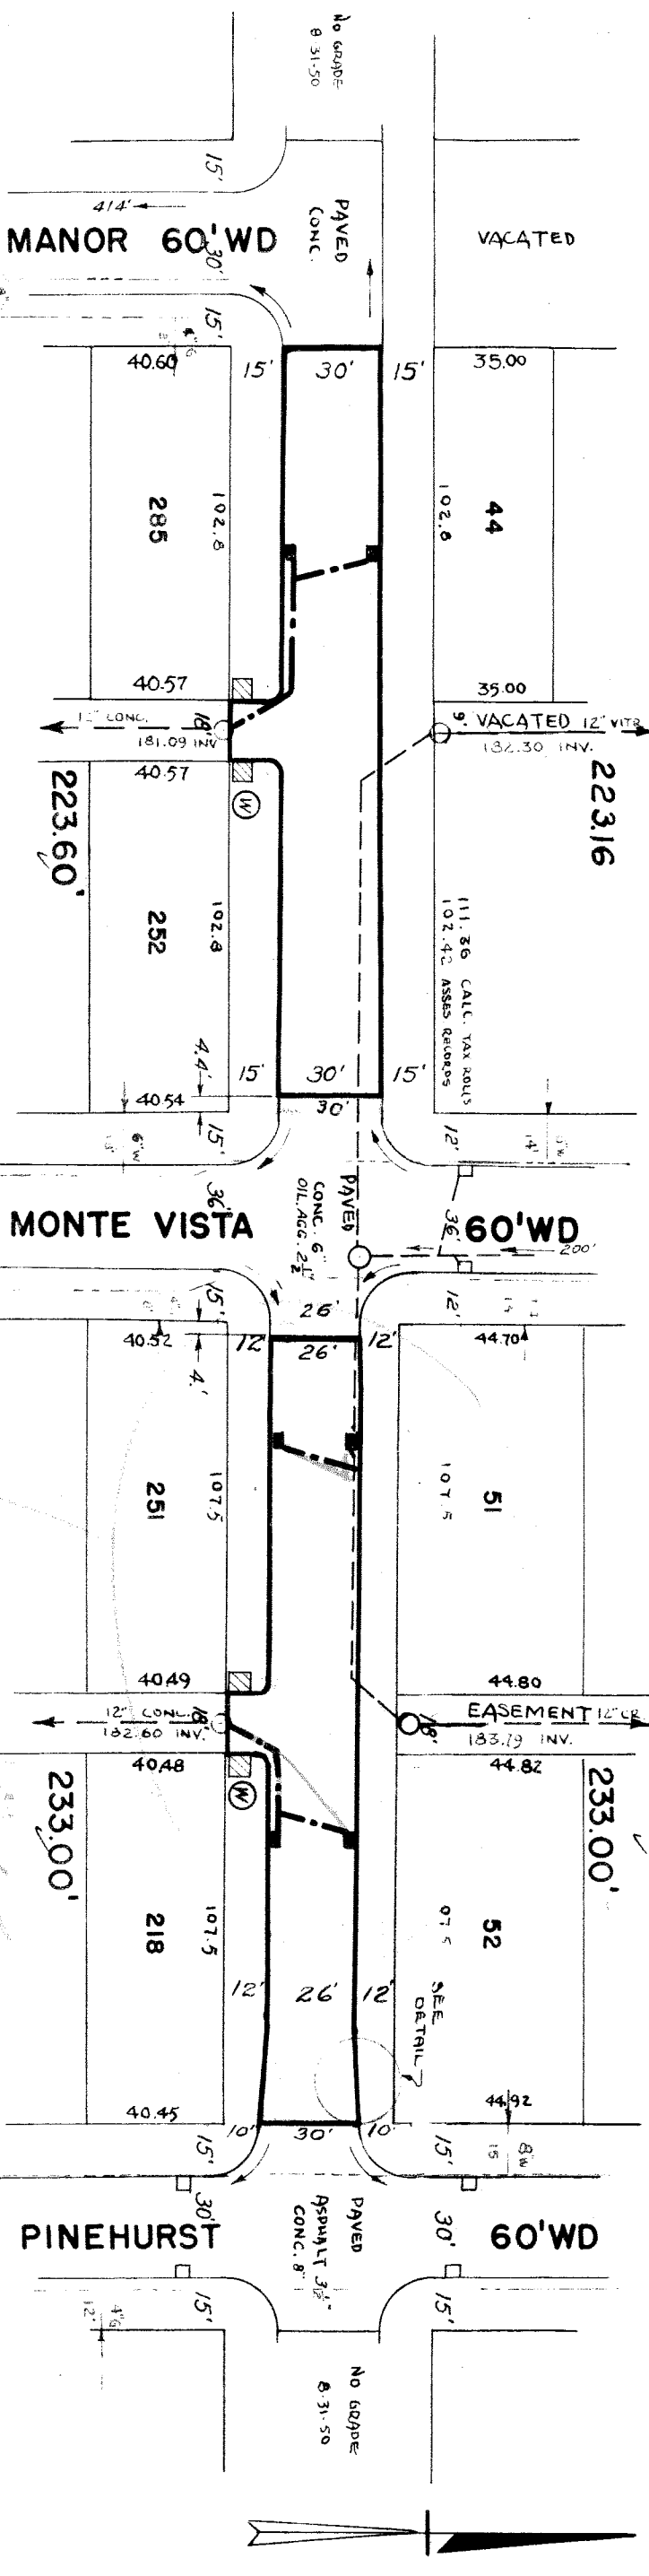

189.97 GUTTER	188.86
189.47 CURB	189.43
189.09 GUTTER	189.08
189.64 RETURN	189.56
189.36 W	190.66
190.06 GAR	
190.18 W	191.36
190.33 W	191.06
190.56 W	191.06
190.88 W	191.46
190.91 W	190.86
190.74 RETURN	190.77
190.24 GUTTER	190.21
190.01 CURB	190.88
190.05 GUTTER	190.43
190.41 GUTTER	190.48
190.38 CURB	190.96
190.22 GUTTER	190.26
190.76 RETURN	190.79
191.05 W	190.99 W
190.05 W	191.13 W
191.15 W	191.25 W
191.15 W	191.15 W
191.05 W	191.23 W + 36
190.92 W	191.18 W
190.9 W	191.30 W
191.04 RETURN	191.36
190.65 GUTTER	190.96
190.62 CURB	191.15
190.26 GUTTER	190.78

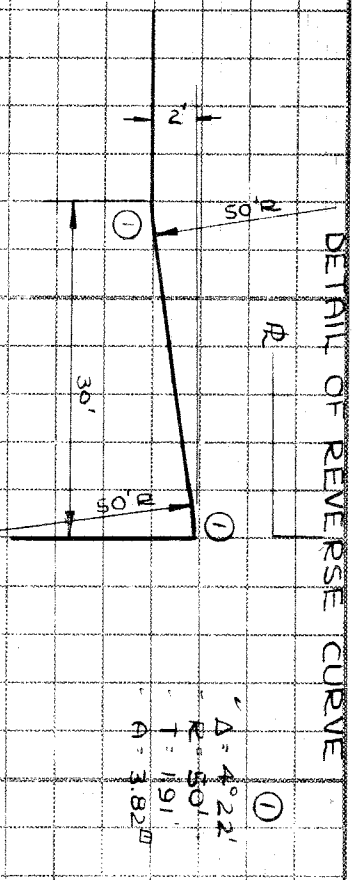

BENCH MARKS

ELEVATION

PGM. # 89-291 N.E. CORNER CURTIS & MEYERS 183.710 ✓
 ARROW FIRE HYD. S.E. CORNER MARGARETA & MANOR 192.67 ✓
 ARROW FIRE HYD. S.W. CORNER MARGARETA & MONTE VISTA 194.02 ✓
 ARROW FIRE HYD. S.W. CORNER MARGARETA & PINEHURST 194.01 ✓
 PGM. # 89-2914 N.E. CORNER MONTE VISTA & CURTIS 186.782 ✓

NOTE: PL. OFFSET 5' TO + IN WALK

