

SEWER REVISIONS

NO.	DESCRIPTION
C-327	C-586 C-739A
C-326A	C-585 C-739 C-1608
C-325	C-524 C-733 C-938
C-324A	C-390 C-587 C-739B

SUPPLEMENTARY DETAILS

NOTE: BEFORE STARTING CONSTRUCTION CONTRACTOR MUST CHECK WITH UTILITIES FOR LOCATIONS OF EXISTING STRUCTURES WHETHER OR NOT INDCATED ON PLANS

PLAN SCALE DISTORTED

LOTS & ALLEYS 1"=100'

STREET WIDTHS 1"=50'

PAVING COMPLETED

DRAINAGE COMPLETED

QUANTITIES	ESTIMATED	FINAL	CITY	CITY	SEWER 9" DIA.			
					CONSTRUCT	ADJUST	SO. FT.	50. FT.

HOR. SCALE 1"=100'	VERT. SCALE 1"=2'	DATE DRAWING 9-25-31	LEVELS 8-31	SHEET NO. 33
CHECKED	AVB	PROF. GRADE	CR	COMPUTED
LENGTH	1680.00	LENGTH	840.00	
CITY	133.00	LENGTH	66.50	
TOTAL 2L	1813.00	LENGTH	906.50	
LOT NO.		LOT NO.		
CITY		CITY		

DESIGNED BY	RODRIGUEZ
DRAWN BY	TRACED BY
CHECKED BY	APPROVED BY
CITY ENGINEER	

CARD NO. 71 122

INDEX TO NO. 71 122

DEPARTMENT OF PUBLIC WORKS DETROIT

CITY ENGINEERS OFFICE - DIVISION OF PAVING DESIGN

STREET PAVING PLAN

MARGARETA

ASSIGN. NO. 378 D-24

PETITION NO.

FROM W.P.L. OF NORTHROP

TO W.P.L. OF LAHSER

RECORD NO. 71 122

CONTRACT APPROVED 8-6-31

REQUESTED BY WEBER 8-7-51

BENCH MARKS

PBM * 122-255 A NE COR. REDFERN & CURTIS

ARR. ON HYD. SE COR. NORTHROP & MARGARETA

ARR. ON HYD. SE COR. COOLEY & MARGARETA


ARR. ON HYD. SW COR. LAHSER & MARGARETA

PLBM * 114-251 NE COR. CURTIS & LAHSER

NOTE: P.L. OFFSET 5' TO + IN WALK

NOTE: FOR SYMBOLS (A) ETC. SEE STD. DET. DRWG. # C-327

NOTE: ROW OF 18" TO 30" OAKS 9' OFF S. PL. COOLEY-LAHSER

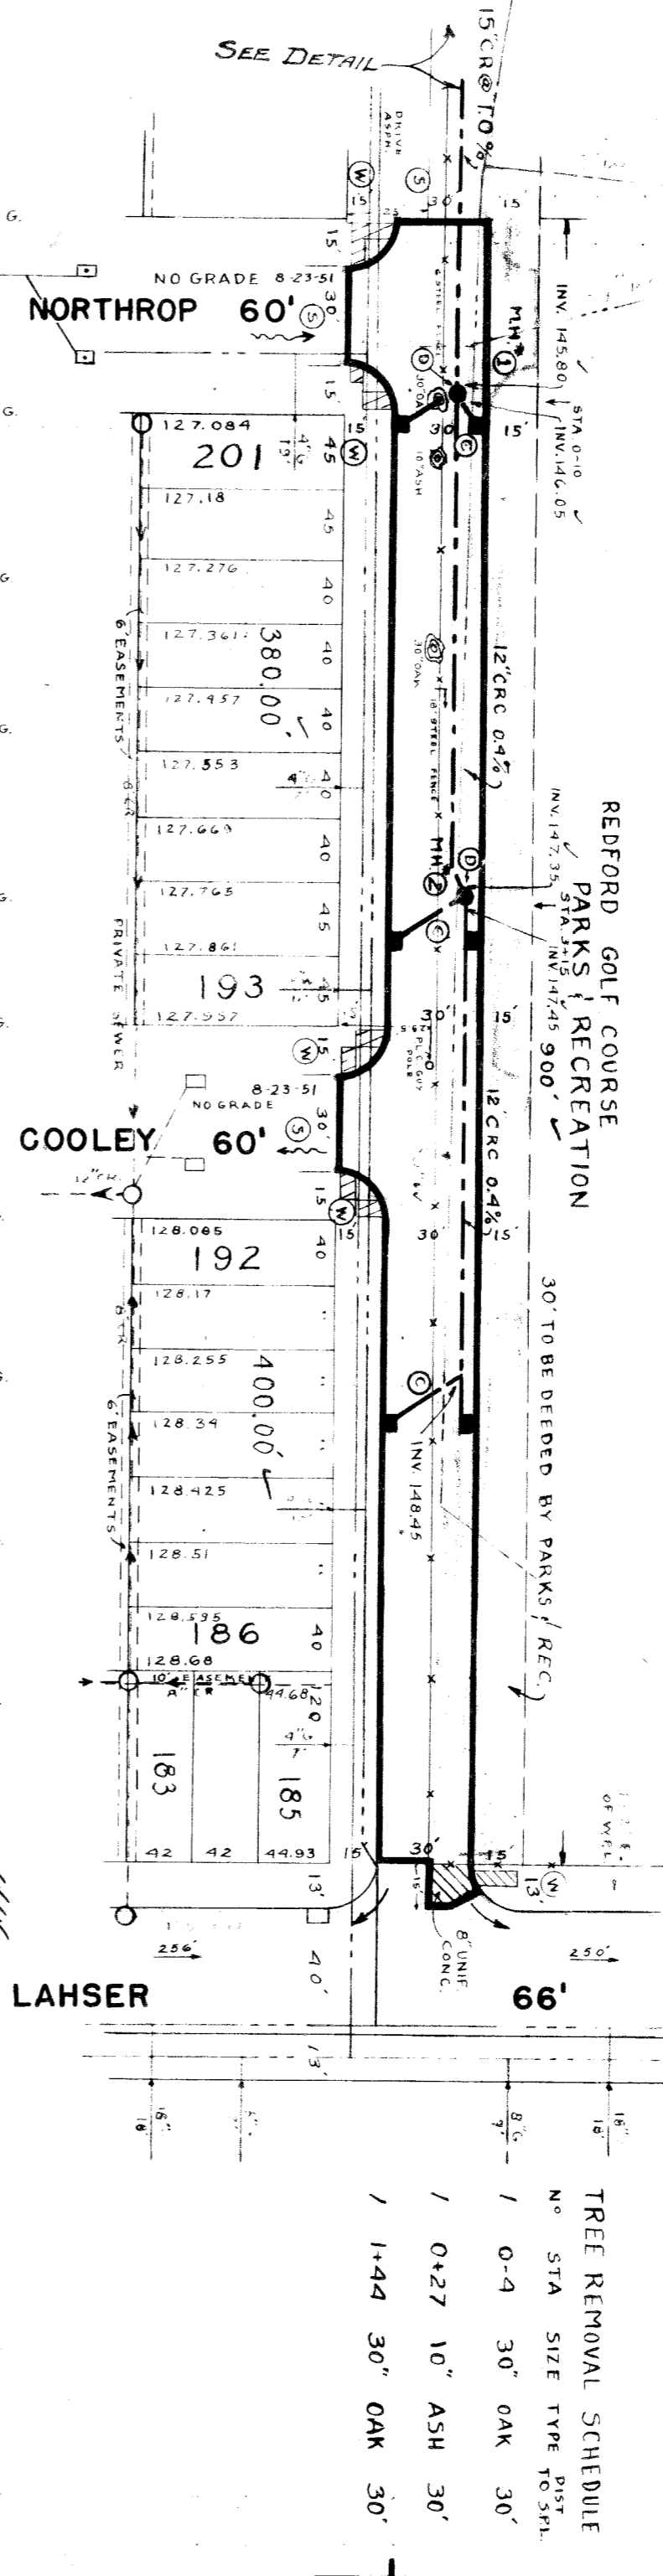

TREE REMOVAL SCHEDULE

No	STA	SIZE	TYPE	DIST	ELEV.
1	0-4	30"	OAK	30'	151.305
1	0+27	10"	ASH	30'	155.65
1	+44	30"	OAK	30'	156.57
					159.51
					158.320

