

12" - 30'
18" - 3'

28-1 (21-0) 383

BEFORE STARTING CONSTRUCTION CONTRACTOR MUST CHECK WITH UTILITIES FOR LOCATIONS OF EXISTING STRUCTURES WHETHER OR NOT INDICATED ON PLANS.

SCALE	1" = 40'
STREET WIDTH	1" = 40'
VERTICAL	1" = 2'
SUPPLEMENTARY DETAILS	C-4378 THROUGH C-4385
REVISIONS	C-16647
DATE	NO OLD PLAN



QUANTITIES	ESTIMATED	QUANTITIES	ESTIMATED
EXCAVATION	CU. YDS.	EXCAVATION	CU. YDS.
PAYMENT REMOVAL	50.00	PAYMENT REMOVAL	50.00
CURB REMOVAL	15.00	CURB REMOVAL	15.00
FILL	15.00	FILL	15.00
ADJUST MANHOLES	2	ADJUST MANHOLES	2
RE-CONSTRUCT CONE	1	RE-CONSTRUCT CONE	1
CATCH BASIN ADJUST	1	CATCH BASIN ADJUST	1
CATCH BASIN STANDARD NEW	1	CATCH BASIN STANDARD NEW	1
12" SEWER PIPE	15.00	12" SEWER PIPE	15.00
PAVING	50.00	PAVING	50.00

QUANTITIES	ESTIMATED	QUANTITIES	ESTIMATED
PAVING	CU. YDS.	PAVING	CU. YDS.
PAVING UNIF.	50.00	PAVING UNIF.	50.00
CURB TYPE II	15.00	CURB TYPE II	15.00
TEST CONES	2	TEST CONES	2
SIDEWALK 4" STANDARD	15.00	SIDEWALK 4" STANDARD	15.00
CONCRETE DRIVE	4" x 12" DIA.	CONCRETE DRIVE	4" x 12" DIA.
TREE REMOVAL	1" - 12" DIA.	TREE REMOVAL	1" - 12" DIA.

ASSIGNMENT NO.	325, DK-2	LEVEL	DATE	11-21-63
BOOK NO.	2969 Pg. 66-68	LENGTH	LENGTH	
LOT 21		TOTAL		
CITY 21		DATE OF DRAWG.	JAN. 27, 1964	
		DRAINAGE COMPLETED		
		PAVING COMPLETED		

MADE BY	D. HAUER	CHECKED BY	
PROFILE	D. HAUER		
GRADE	E. R. AC		
SEWER APPROVED	W. L. B. B. B.		
ESTIMATE			
FINAL CHECK			
ENGINEER OF STREETS	B. B. B.		
ASST. ENGINEER	M. T. B. B.		
CITY ENGINEER	C. B. B.		

GROUP NO.	63
INDEX	104

 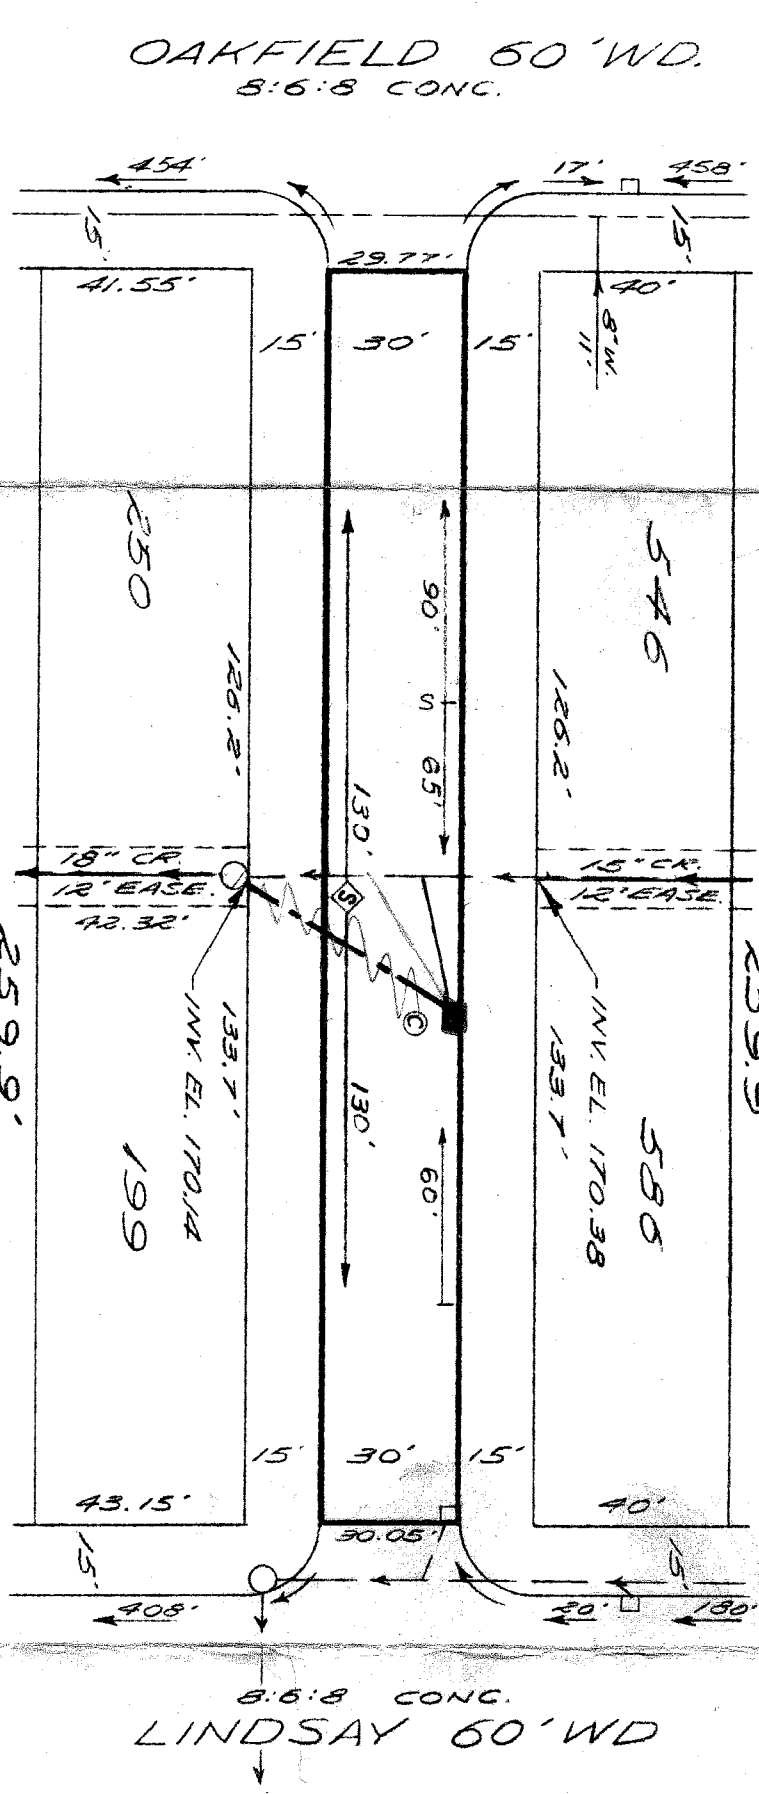

HORIZONTAL CONTROL -
USE CROSSSES CUT 5' N. OF S.P.L. MARGARETA AT BOTH RETURNS.

P.L.B.M. #105-2554, N.E. COR. ARCHDALE & SEVEN MI. 182.04 R.
C.B.M. → HYD. N.E. COR. OAKFIELD & MARGARETA 182.12
C.B.M. → HYD. N.E. COR. LINDSAY & MARGARETA 185.52

CONTRACT NO. P.W. DRAINAGE ONLY
ECONOMY PAVING
STREET PAVING PLAN
CITY OF DETROIT

DEPARTMENT OF PUBLIC WORKS - CITY ENGINEERS OFFICE

NAME OF MARGARETA
STREET OAKFIELD
FROM E.P.L. LINDSAY
TO W.P.L. LINDSAY

TYPE OF PAVEMENT 8 & 8 ONE COURSE CONCRETE-INTERNAL CURB
UNIFORM AT STREET INTERSECTION EXCEPT AS NOTED

PET. NO. BY DATE

NOTE - FOR SYMBOLS ETC., SEE STANDARD DETAIL DRAWING C-4378

BENCH MARKS ELEV.

SHEET 1 OF 1 SHEETS